


Seeding
End
Width Sq. Yd.

FED. ROAD DISTRICT	STATE	PROJECT
2	OHIO	E-1103 (18)

187
458

CUYAHOGA & LAKE COUNTIES
CUY-I-15.91
LAK-I-0.00

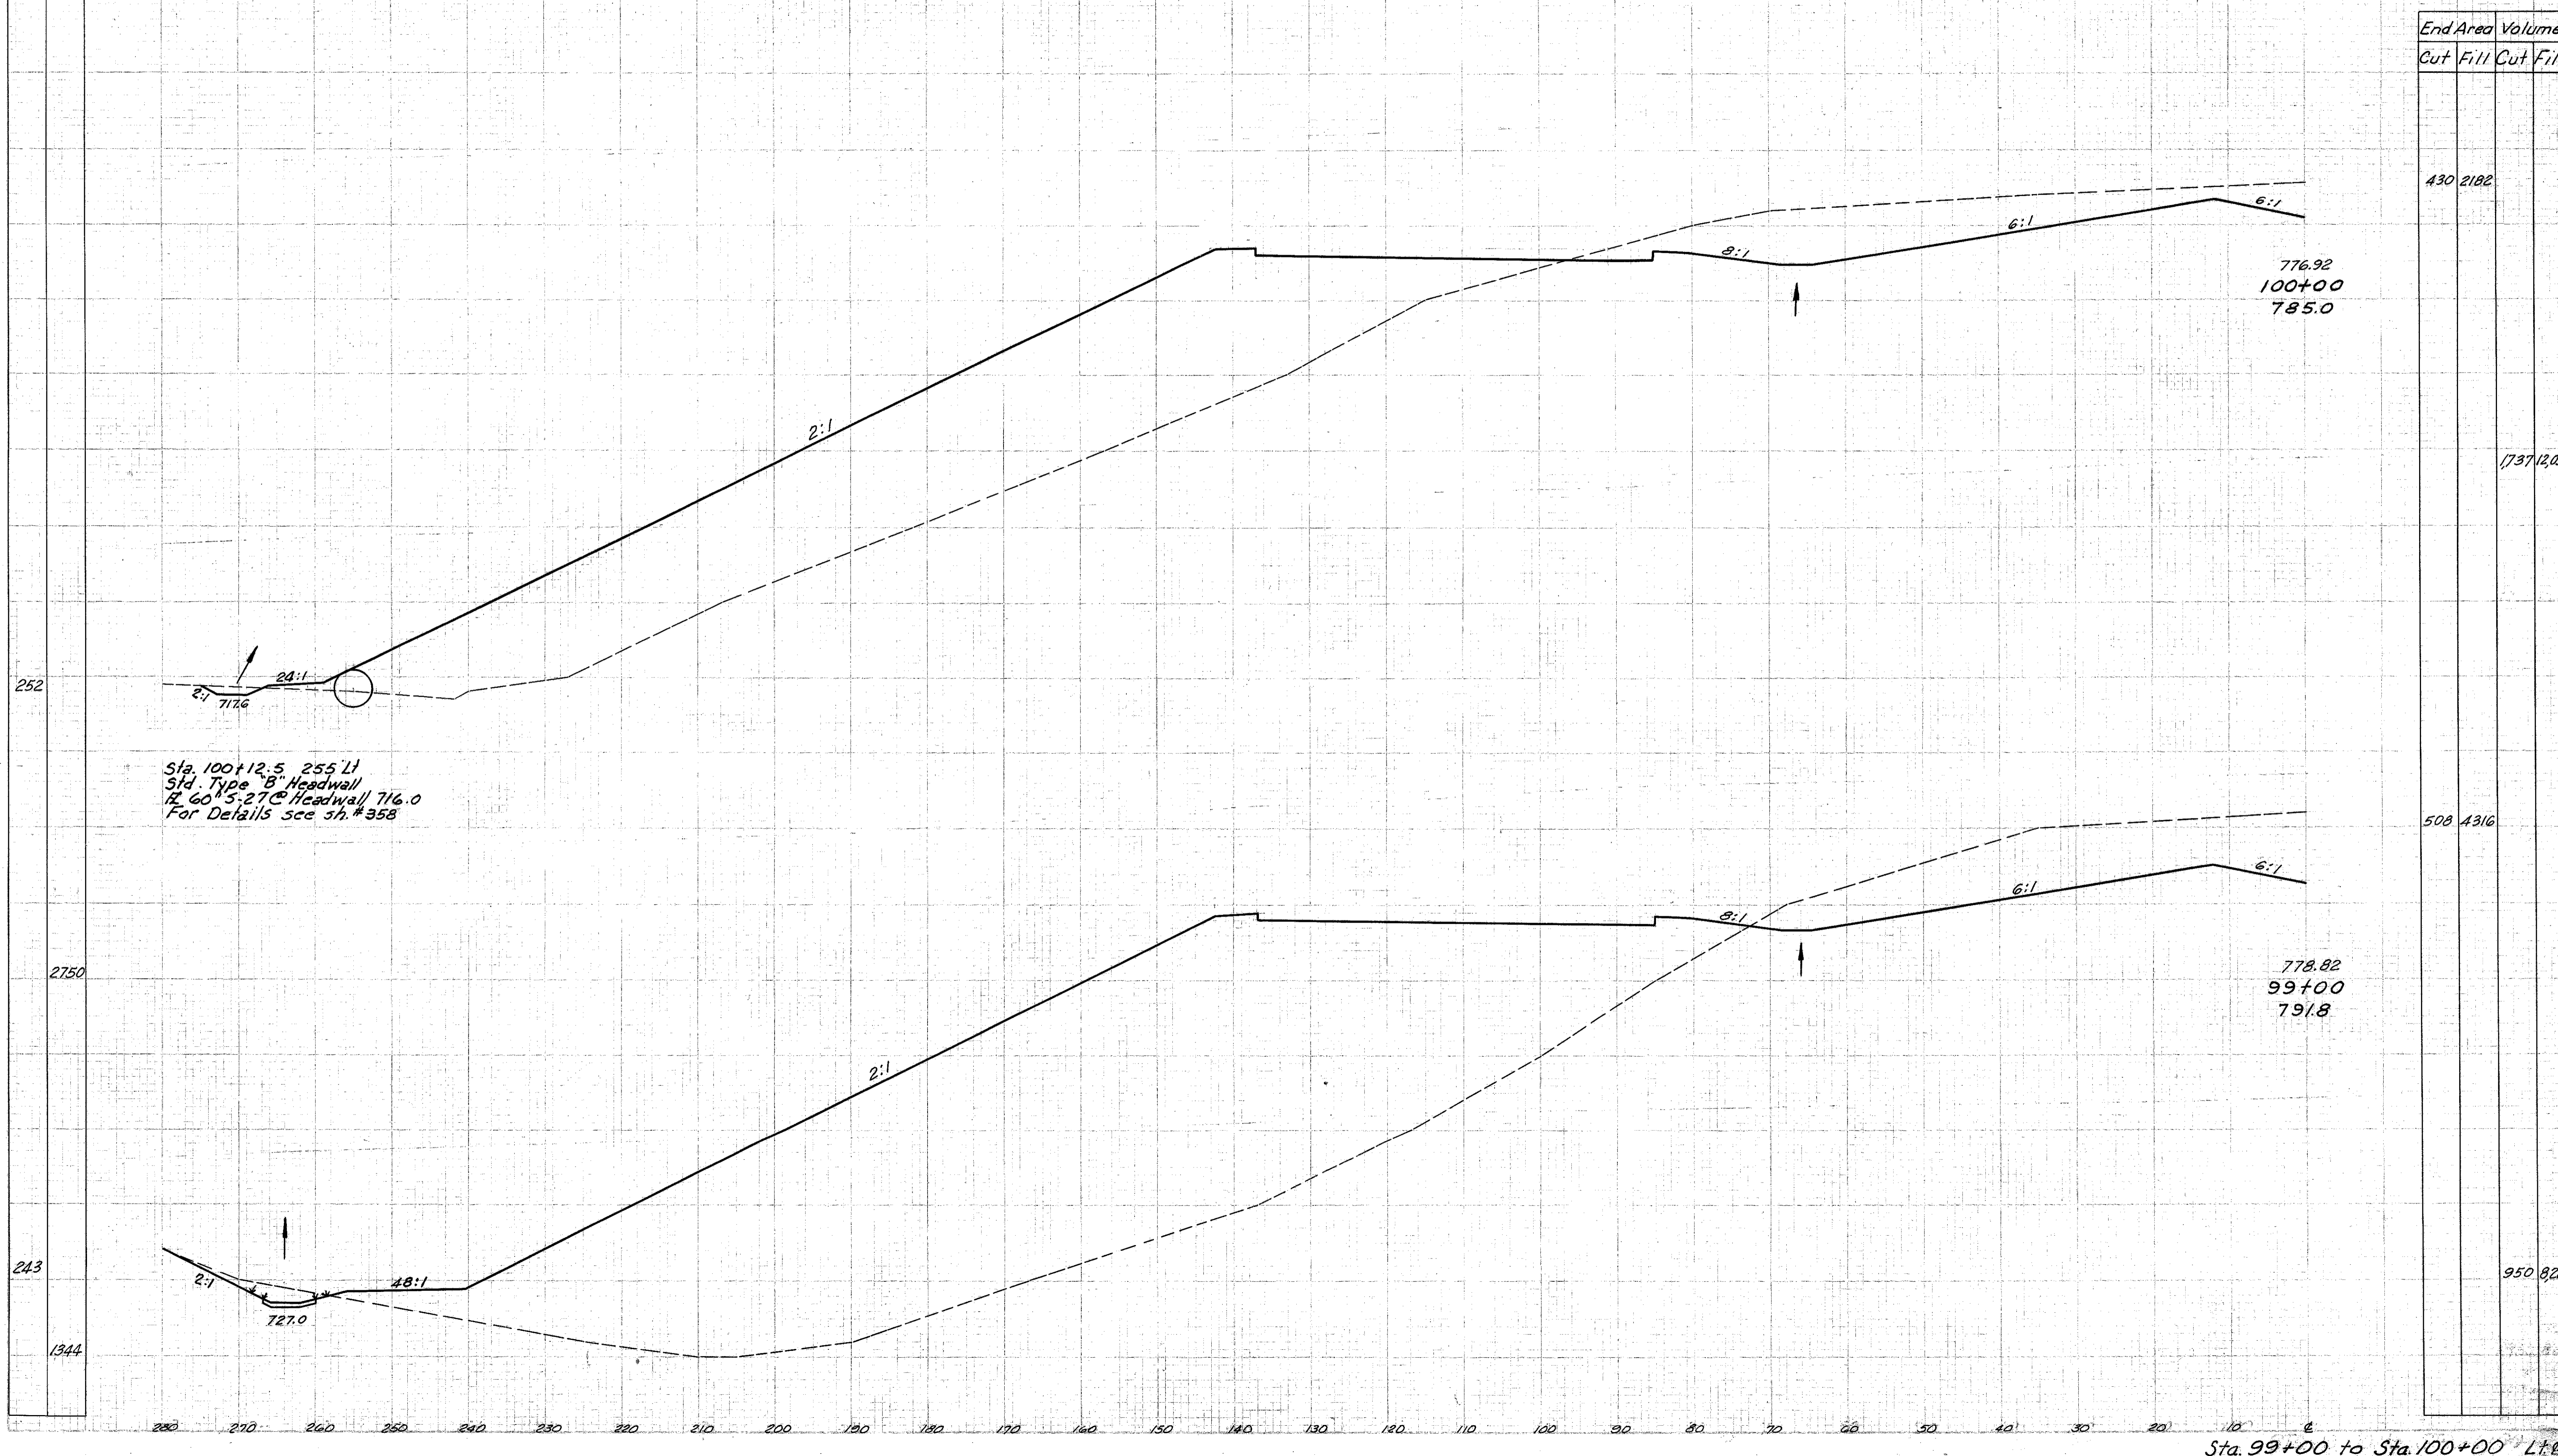

Sta. 100+12.5 255 Lt
Std. Type "B" Headwall
R. 60° 5'-27" Headwall 716.0
For Details see sh. #358

Sta. 99+00 to Sta. 100+00 Lt.