


Seeding
End
Width Sq. Ft.

CUYAHOGA & LAKE COUNTIES
CUY-I-15.91
LAK-I-0.00

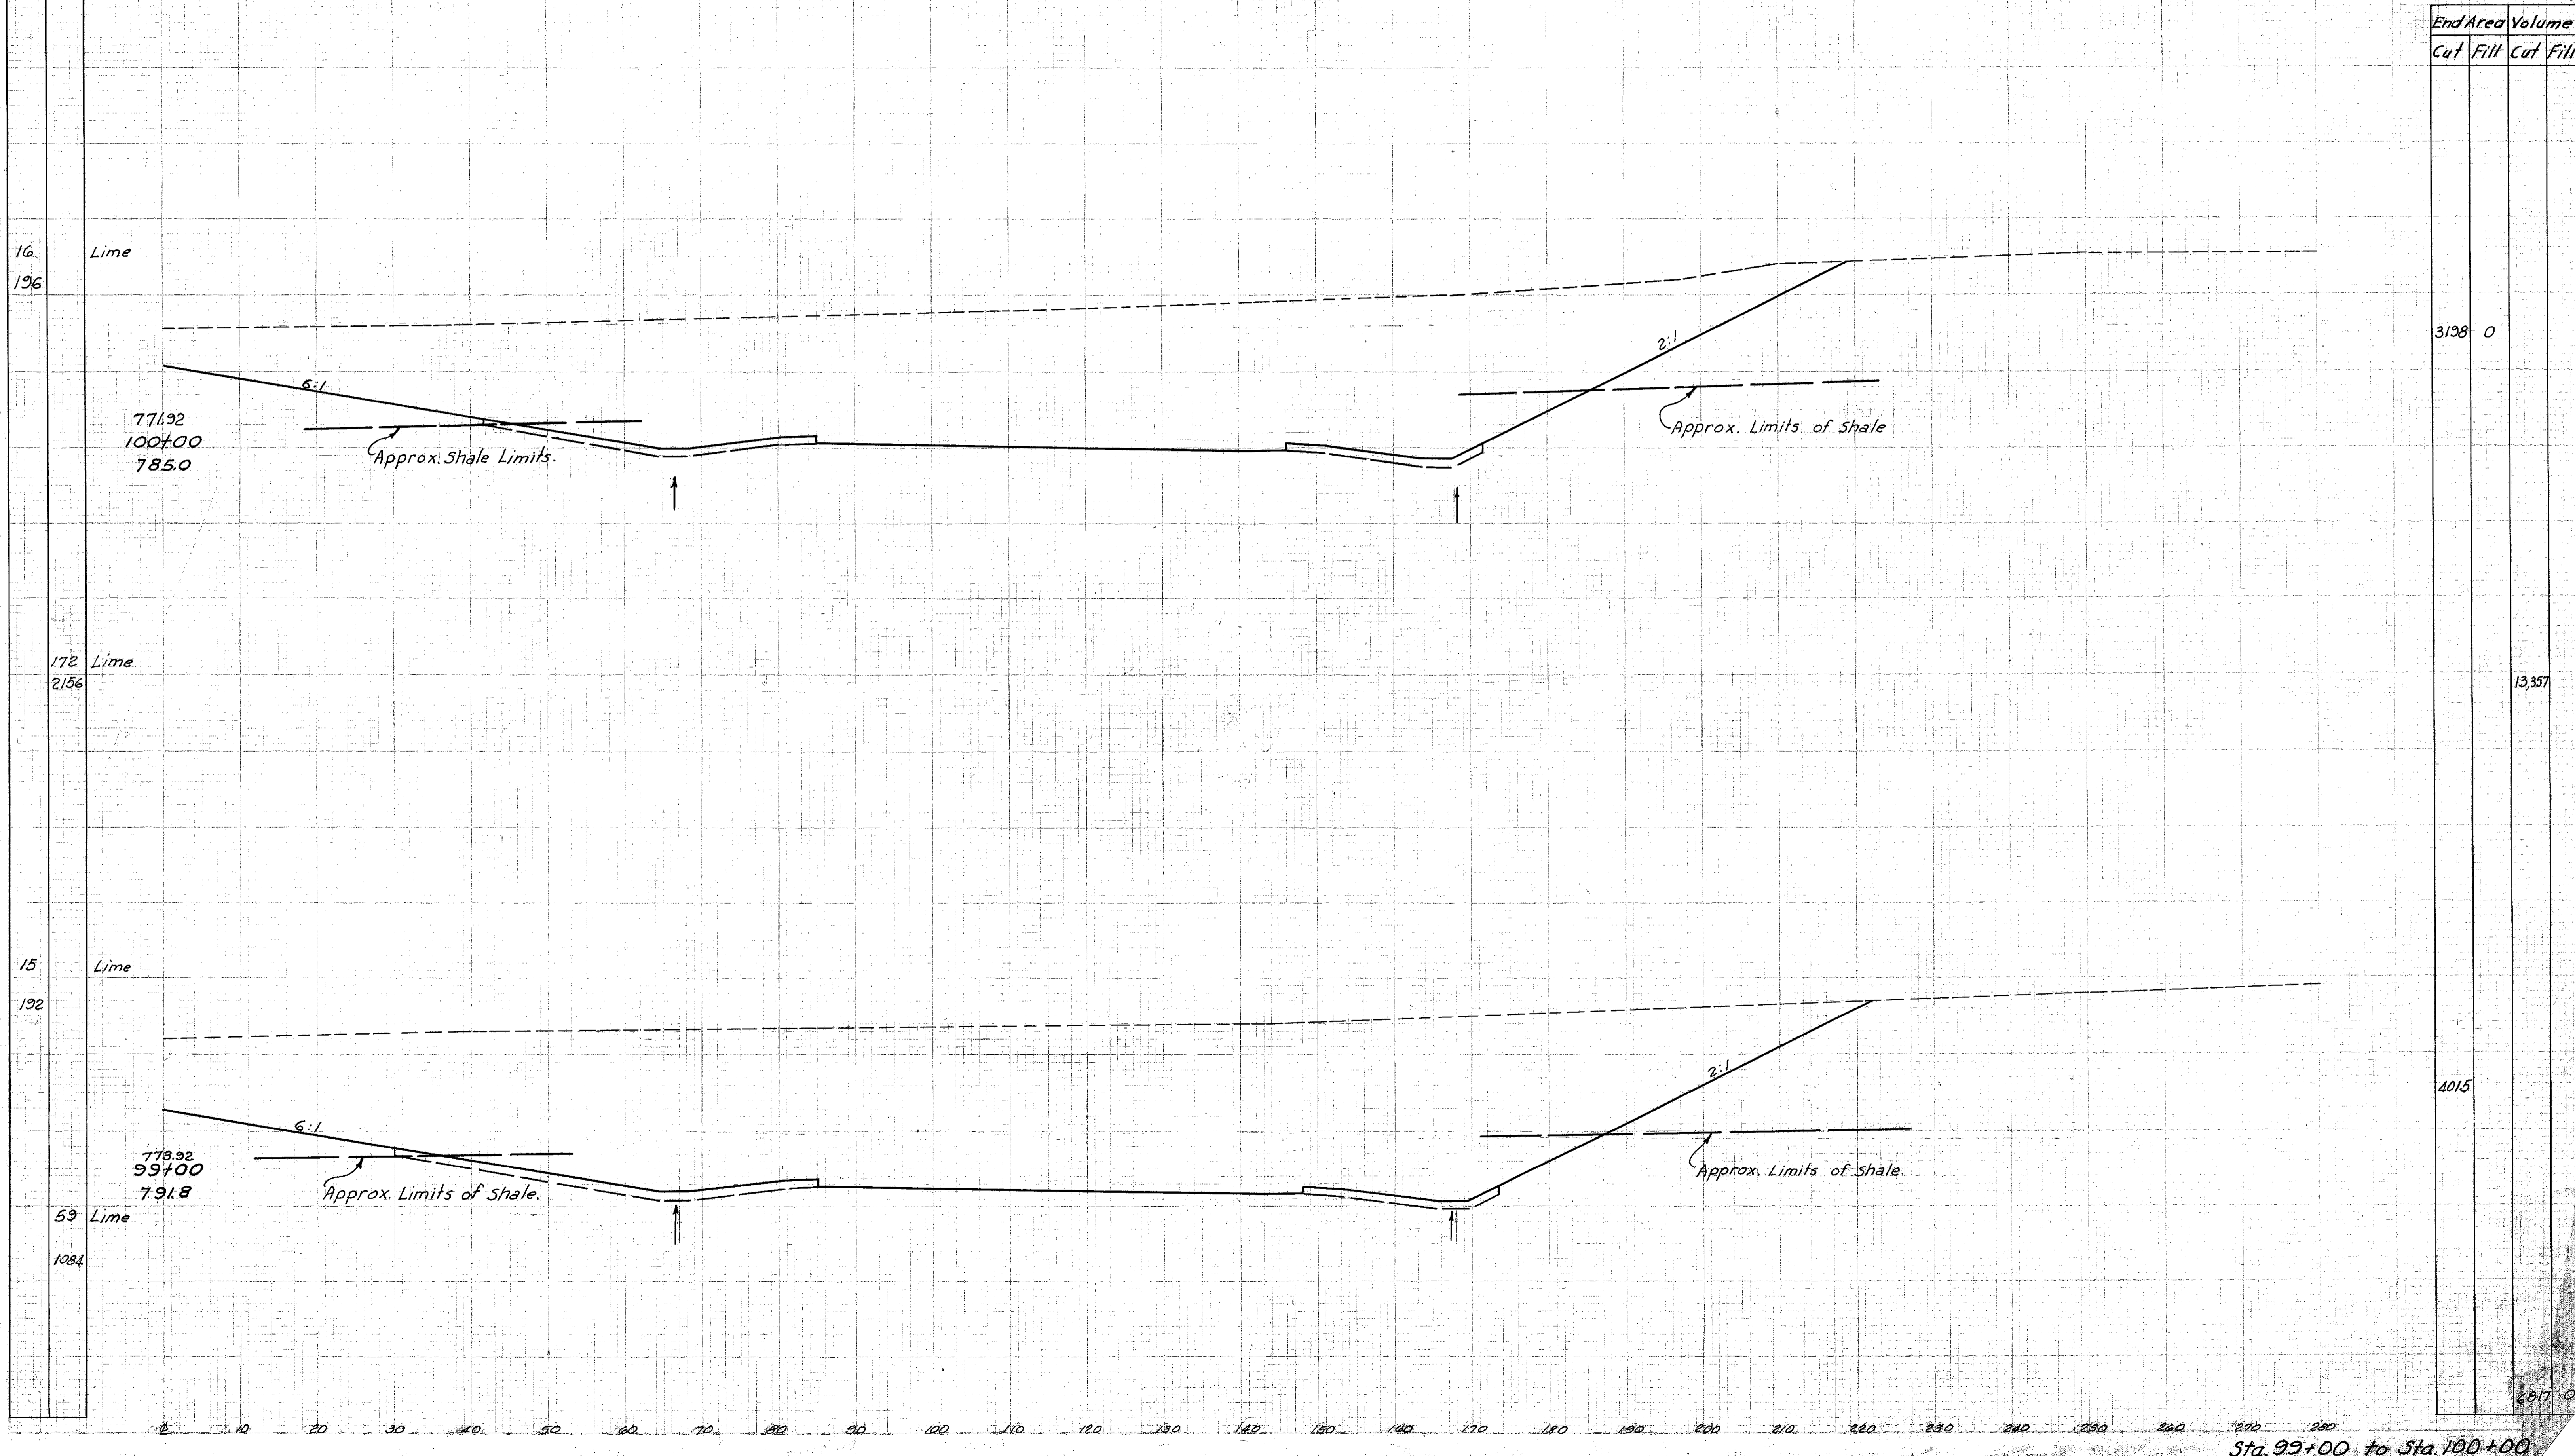

16
196

Lime

771.92
1004.00
785.0

6:1

Approx. Shale Limits.

2:1

Approx. Limits of Shale

172
2156

Lime

773.92
997.00
791.8

6:1

Approx. Limits of Shale.

2:1

Approx. Limits of Shale.

15
192

Lime

59
1084

Lime

Sta. 99+00 to Sta. 100+00