


Seeding
 End width
 Sq. Yd.

CUYAHOGA & LAKE COUNTIES
 CUY-I-15.91
 LAK-I-0.00

End Area		Volume	
Cut	Fill	Cut	Fill

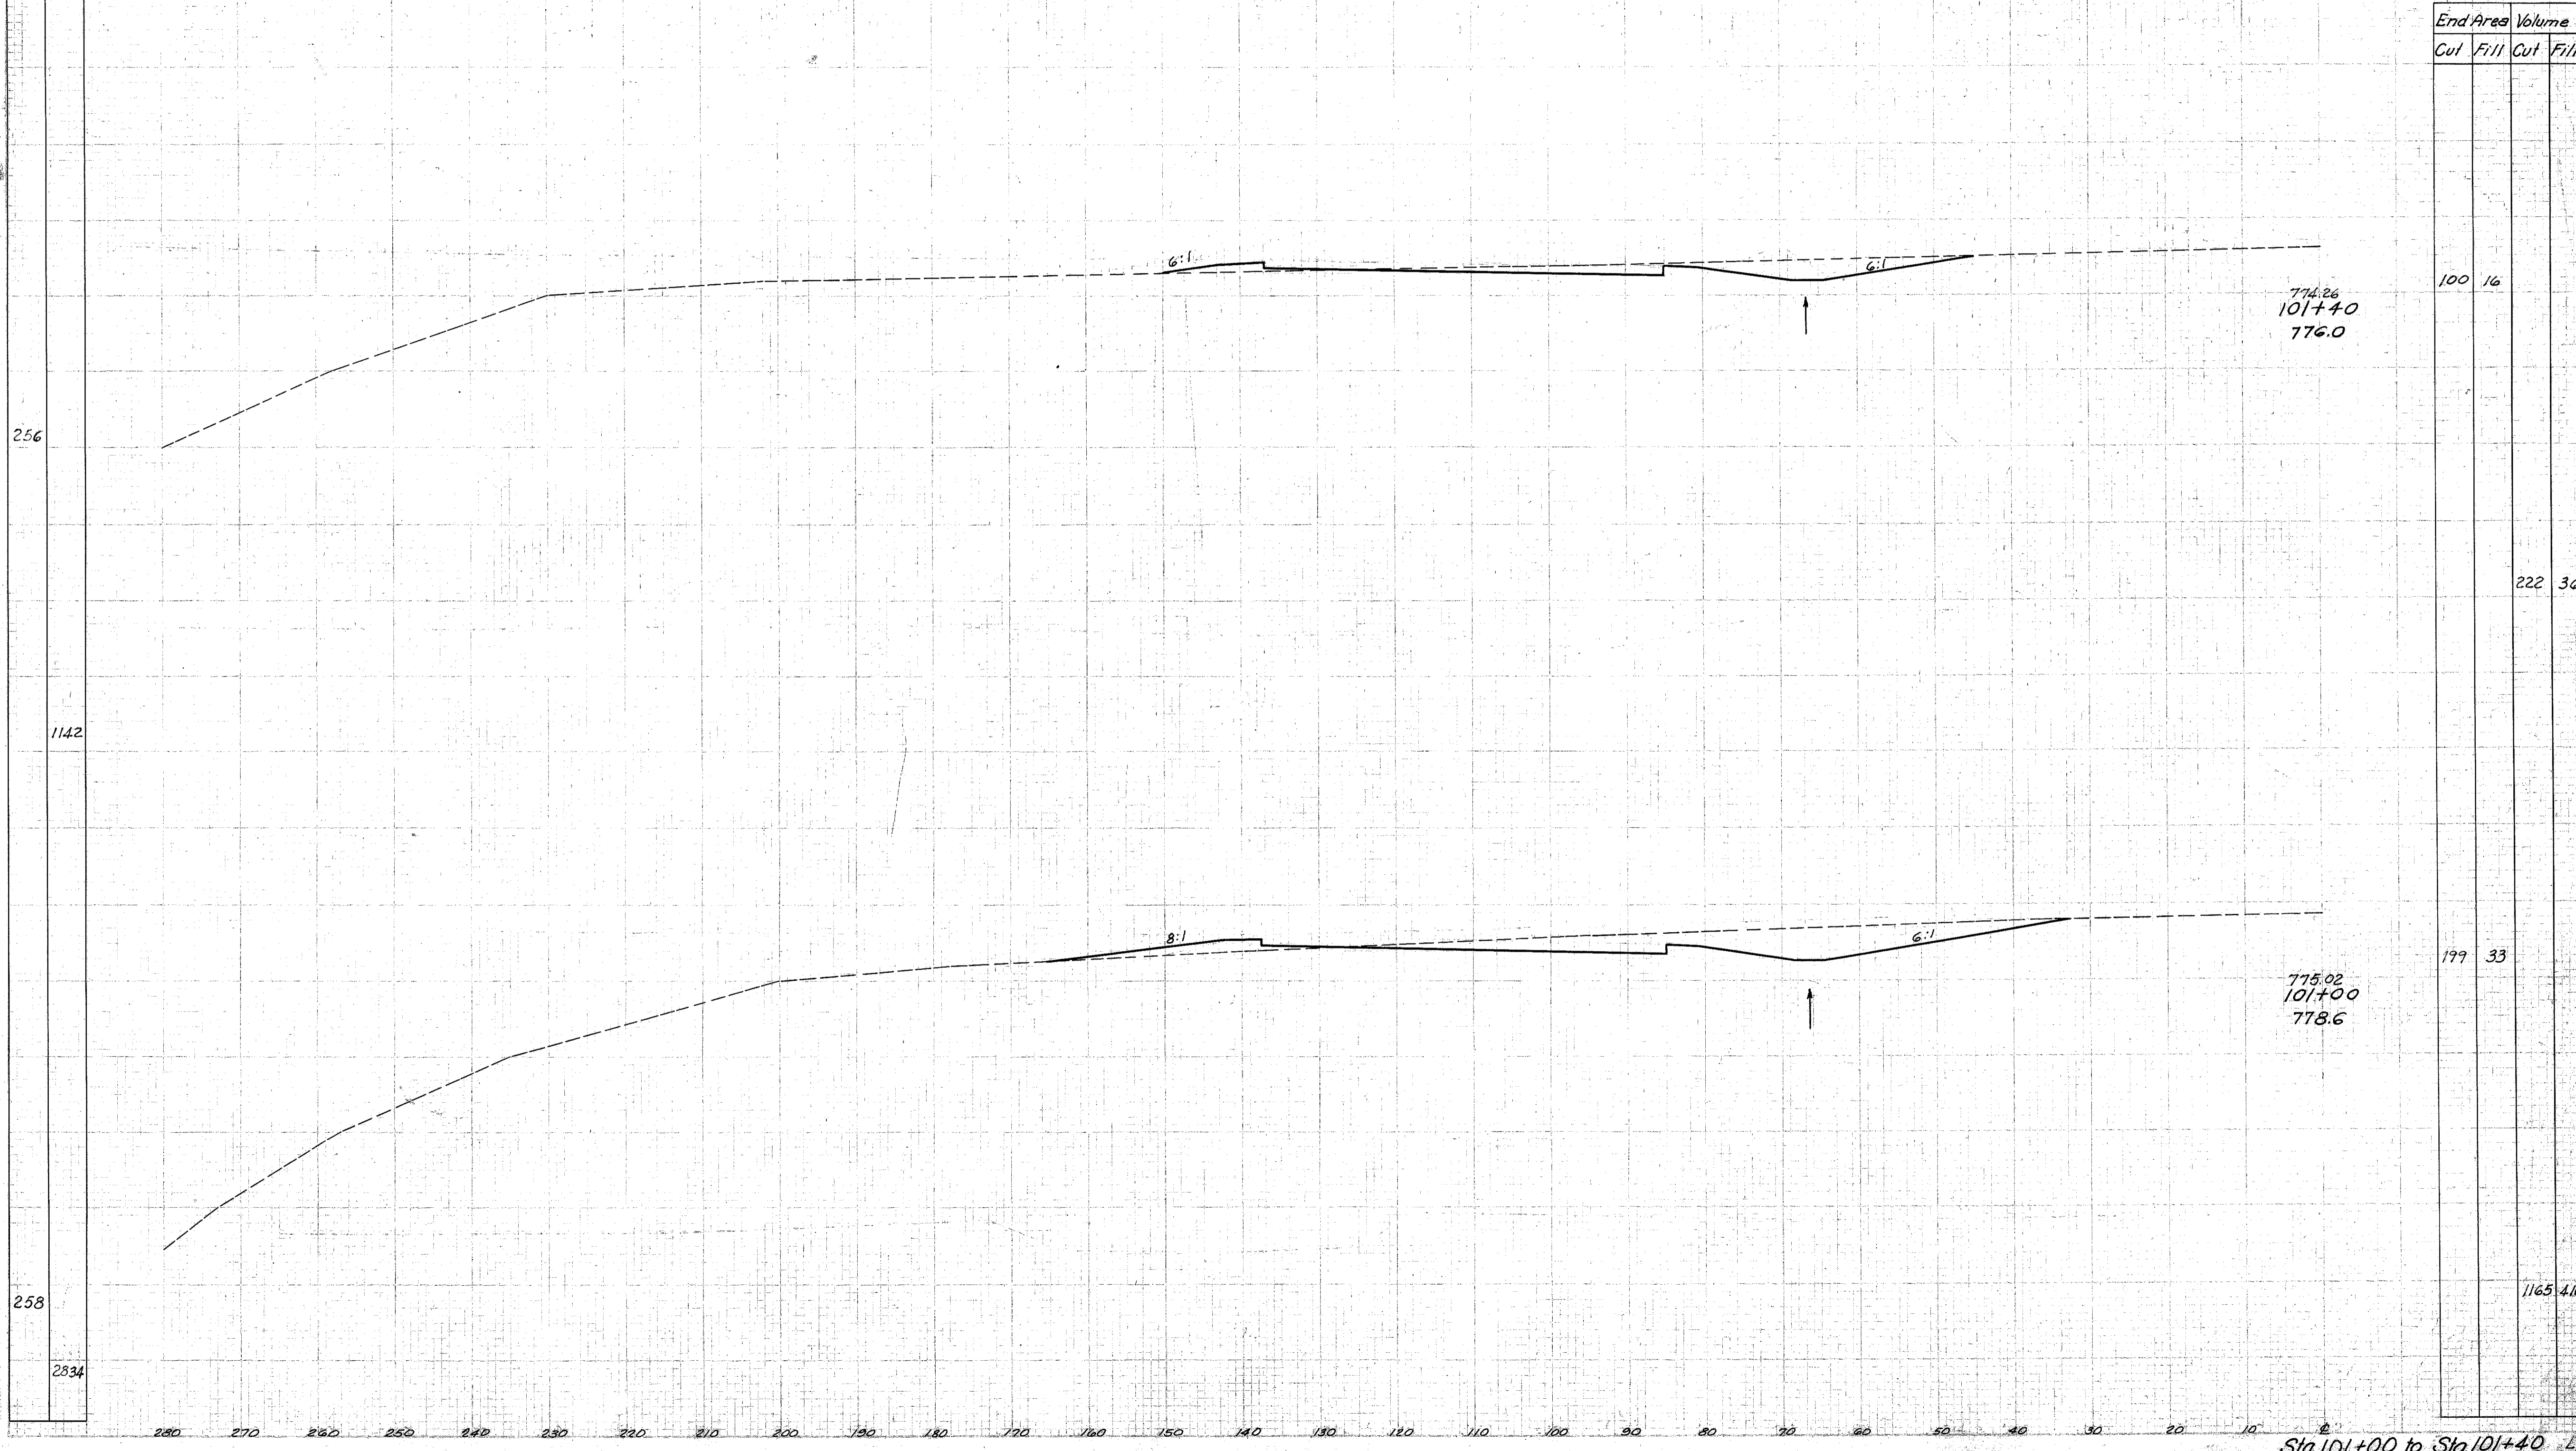

Sta 101+00 to Sta 101+40