
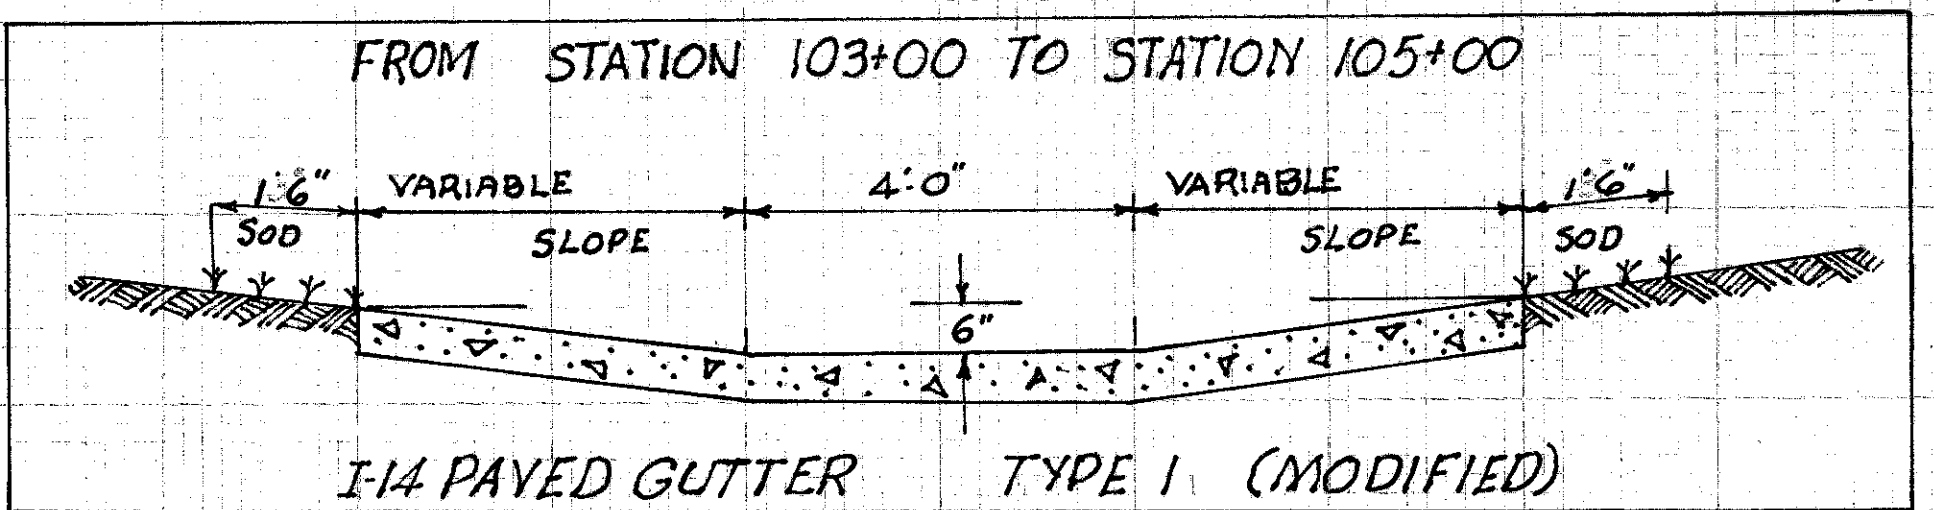


Seeding
End Width Sq. Yd.

FED. RD DISTRICT	STATE	PROJECT
2	OHIO	I-1103 (18)

191
458

CUYAHOGA & LAKE COUNTIES
CUY-I-15.91
LAK-I-0.00

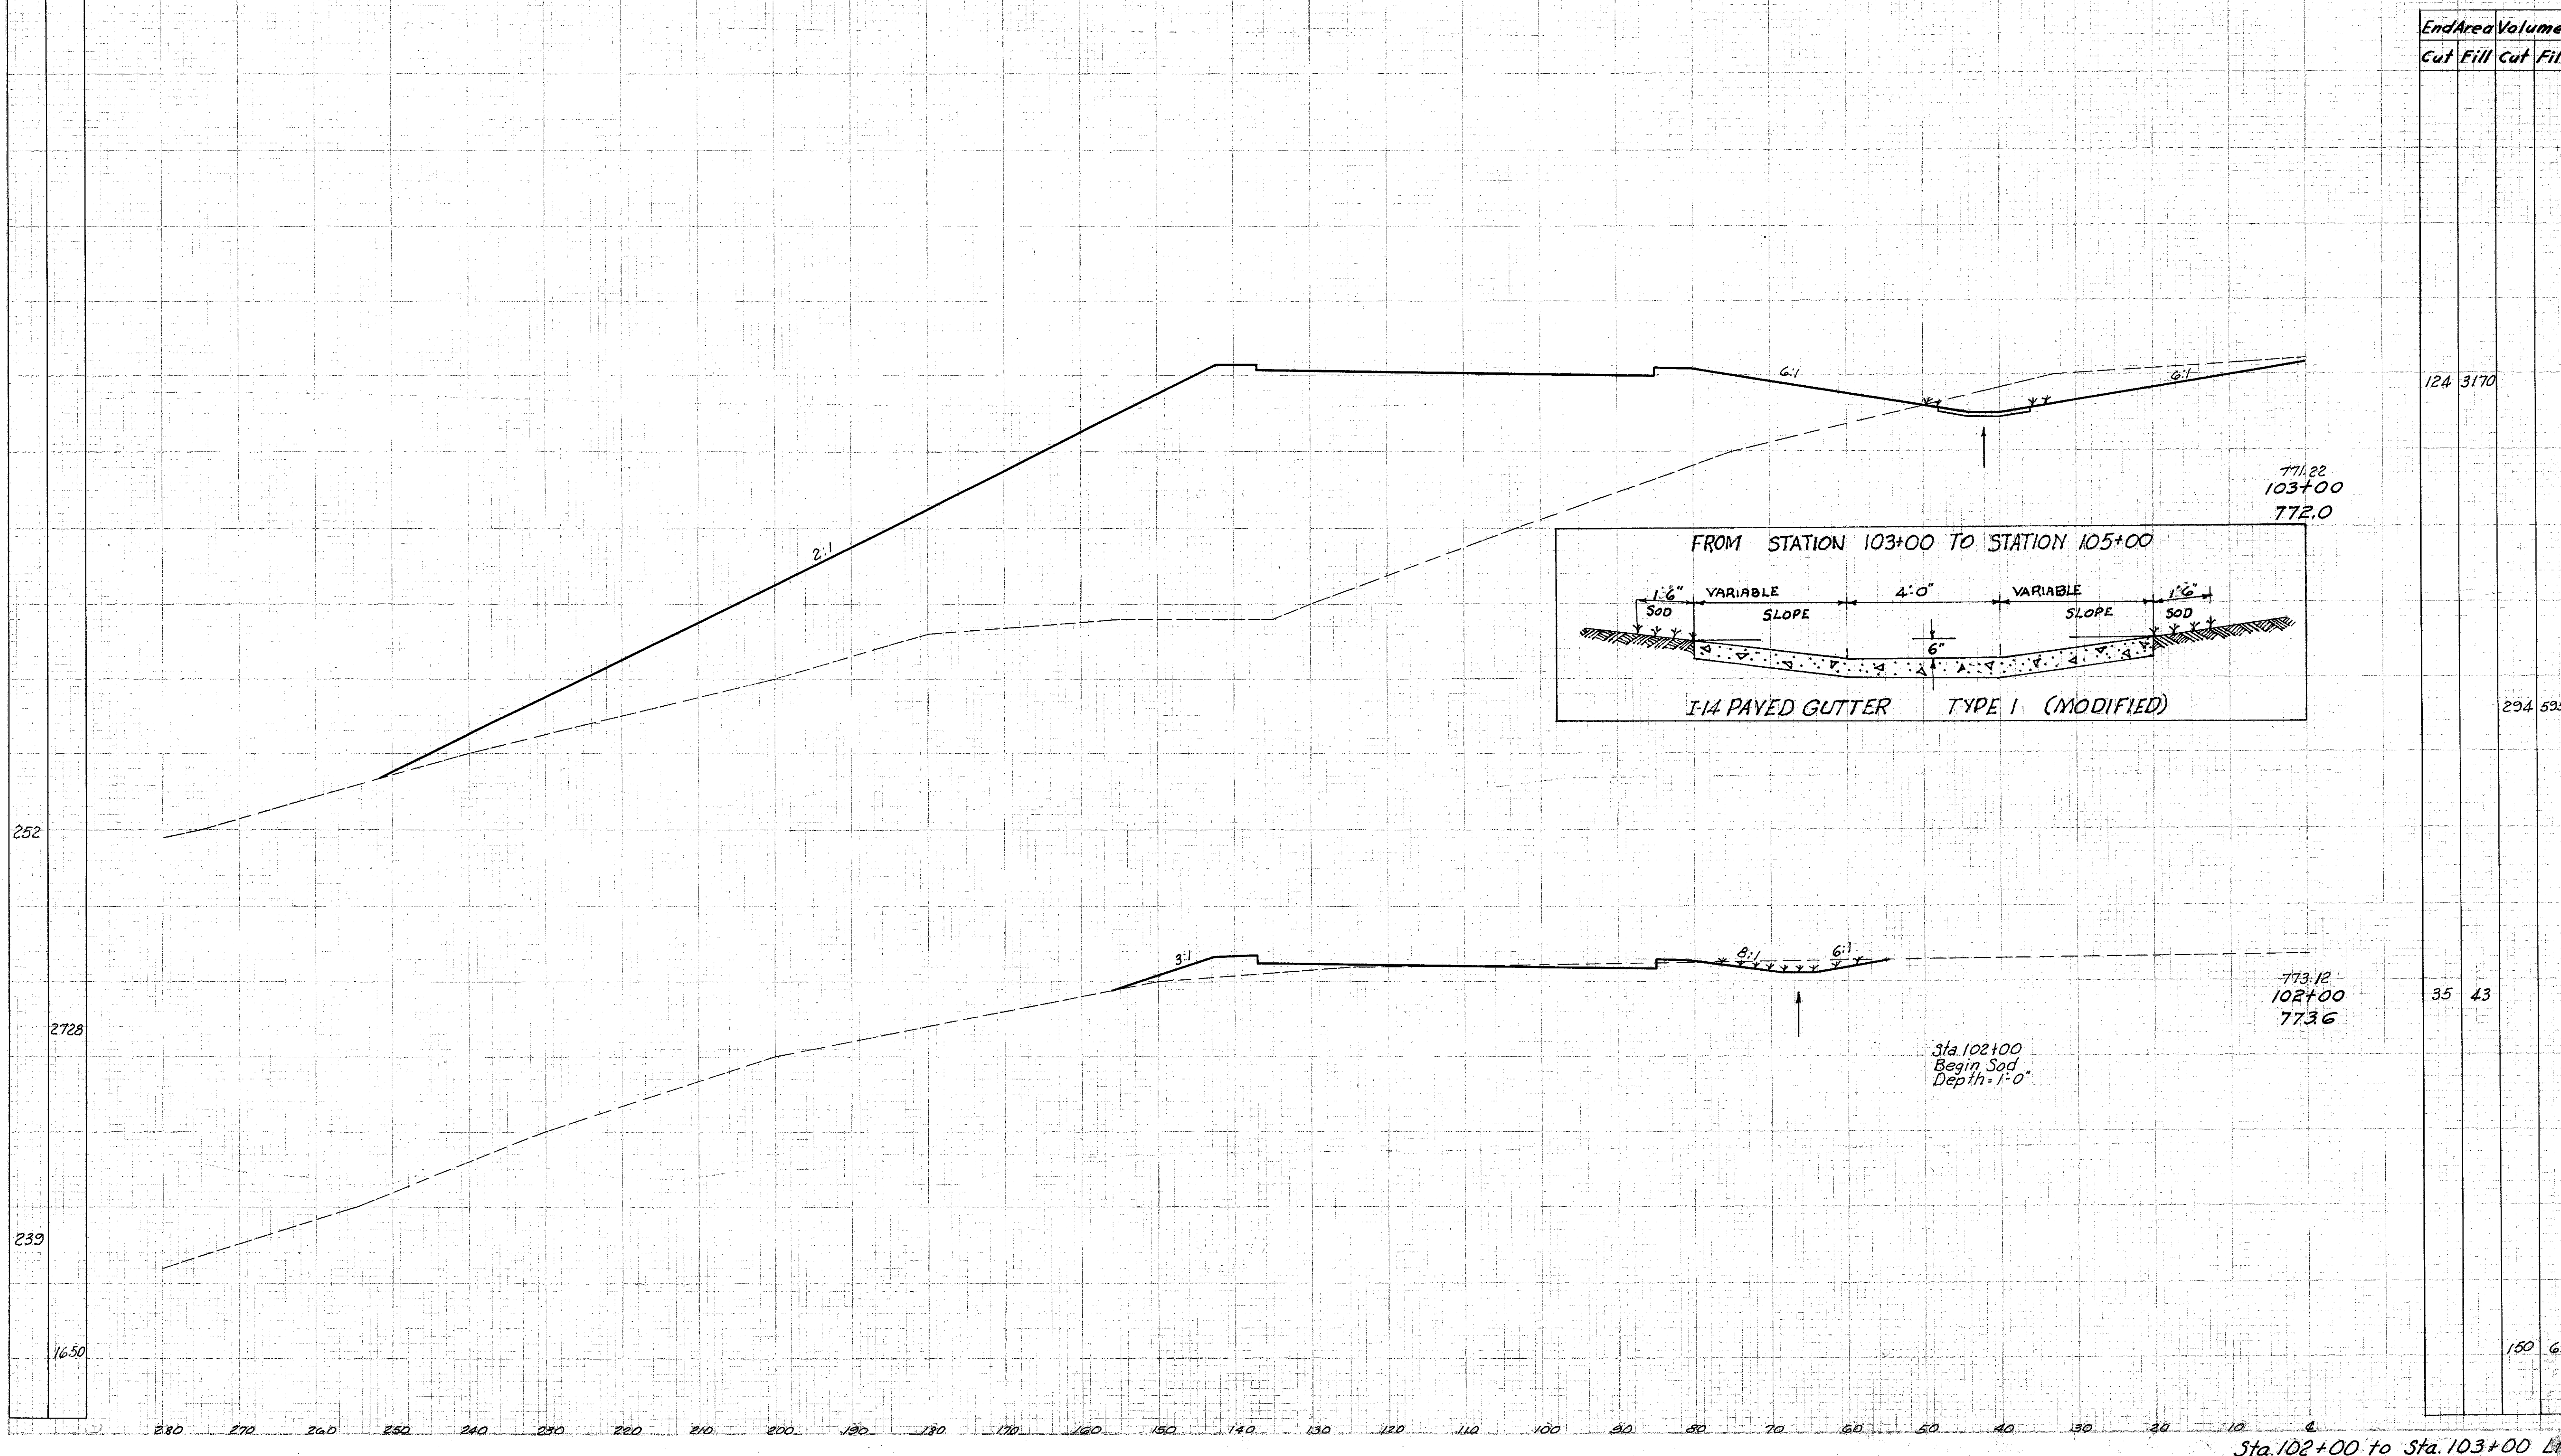

Sta 102+00
Begin Sod
Depth=1'-0"

Sta. 102+00 to Sta. 103+00 Lt