


Seeding
End
Width, Sq. Yd.

CUYAHOGA & LAKE COUNTIES
CUY-1-15.91
LAK-1-0.00

End Area	Volume
Cut	Fill

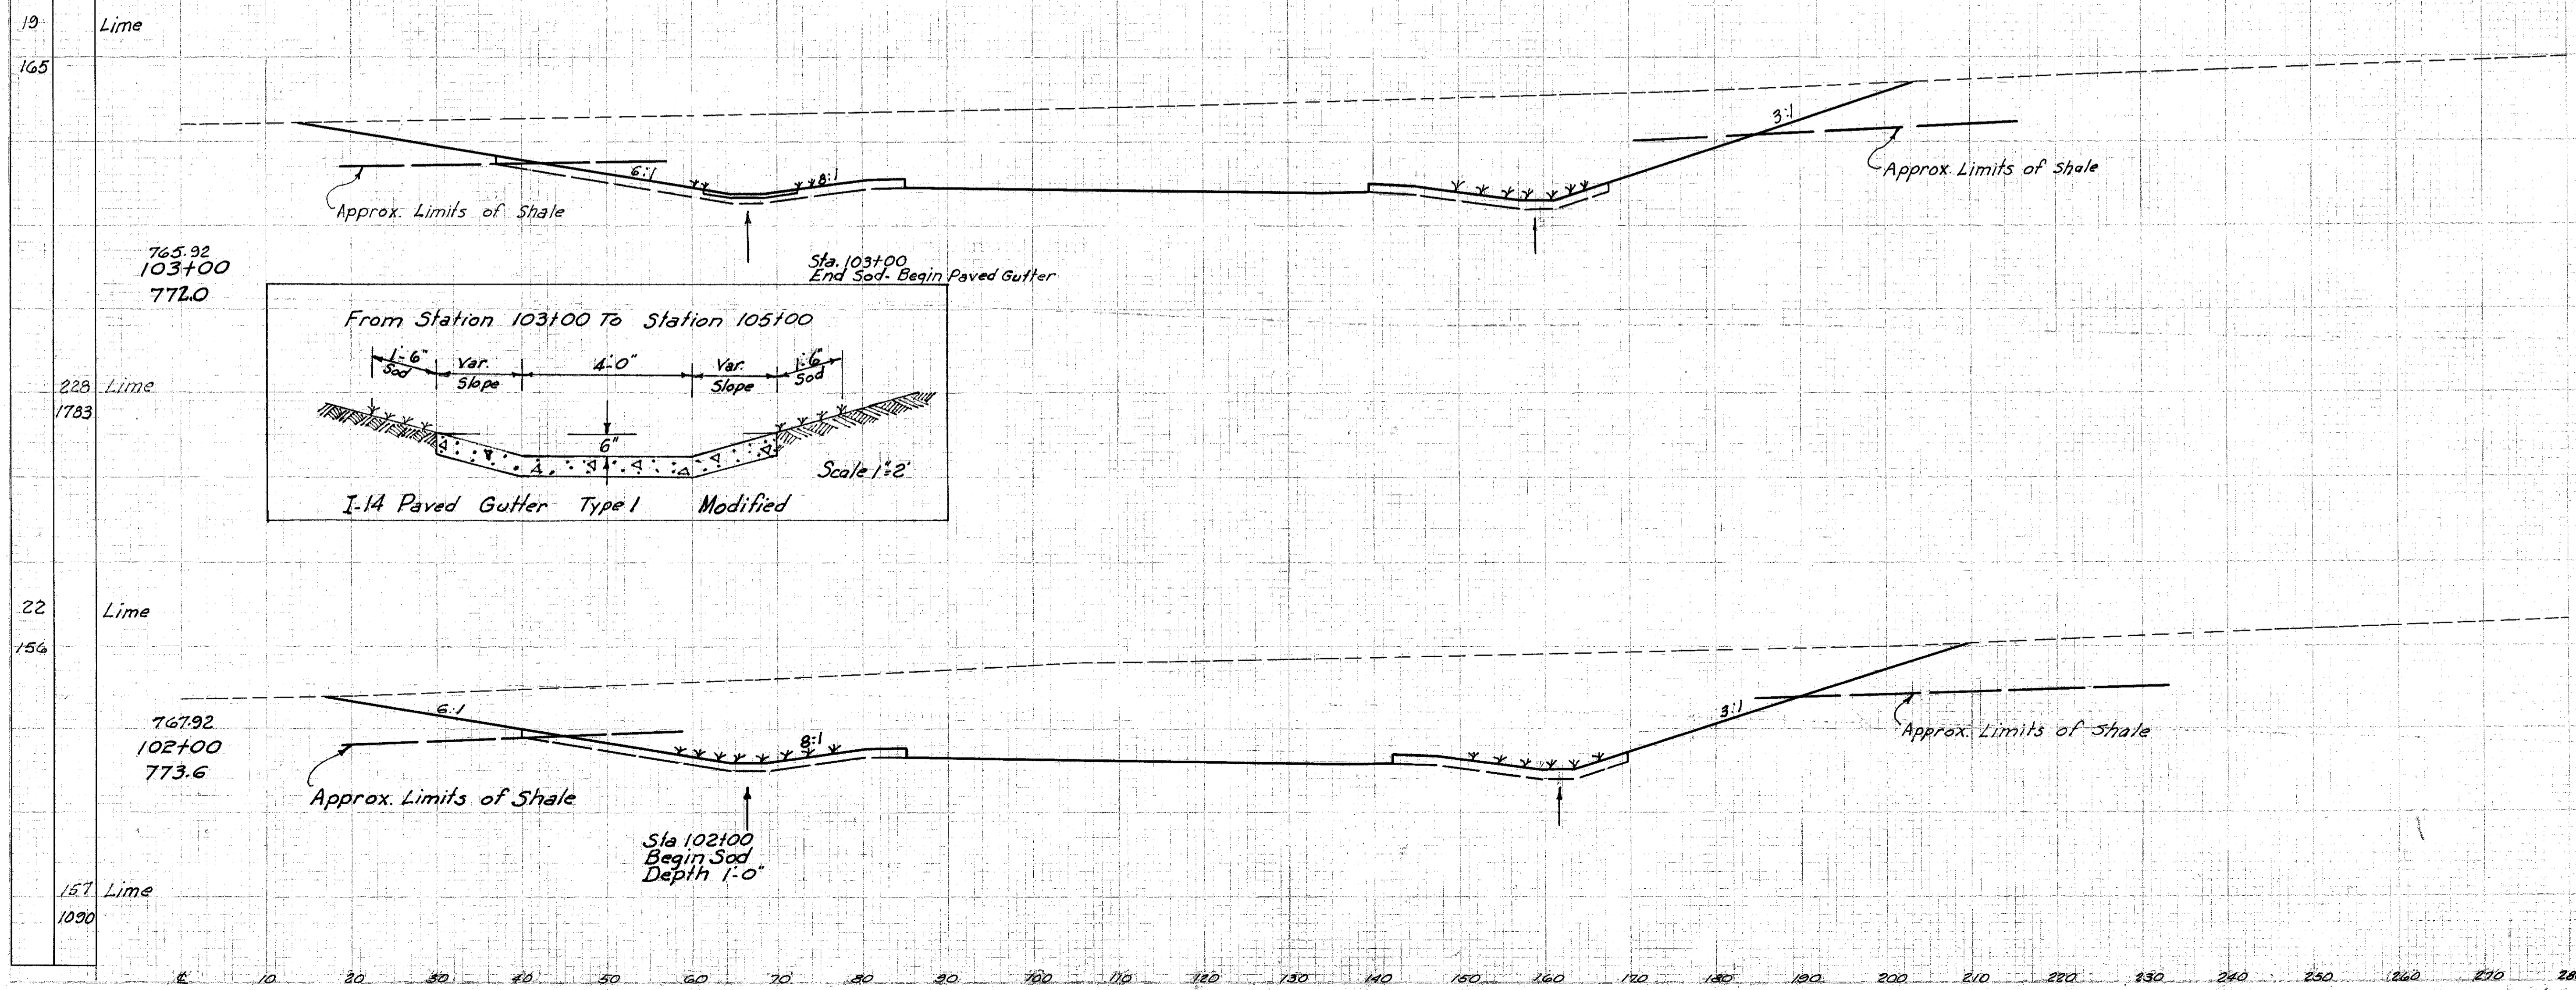

1560	6209
1793	4287