


Seeding
Erod Width Sp. Yd.

CUYAHOGA & LAKE COUNTIES
CUI-I-15.91
LAK-I-0.00

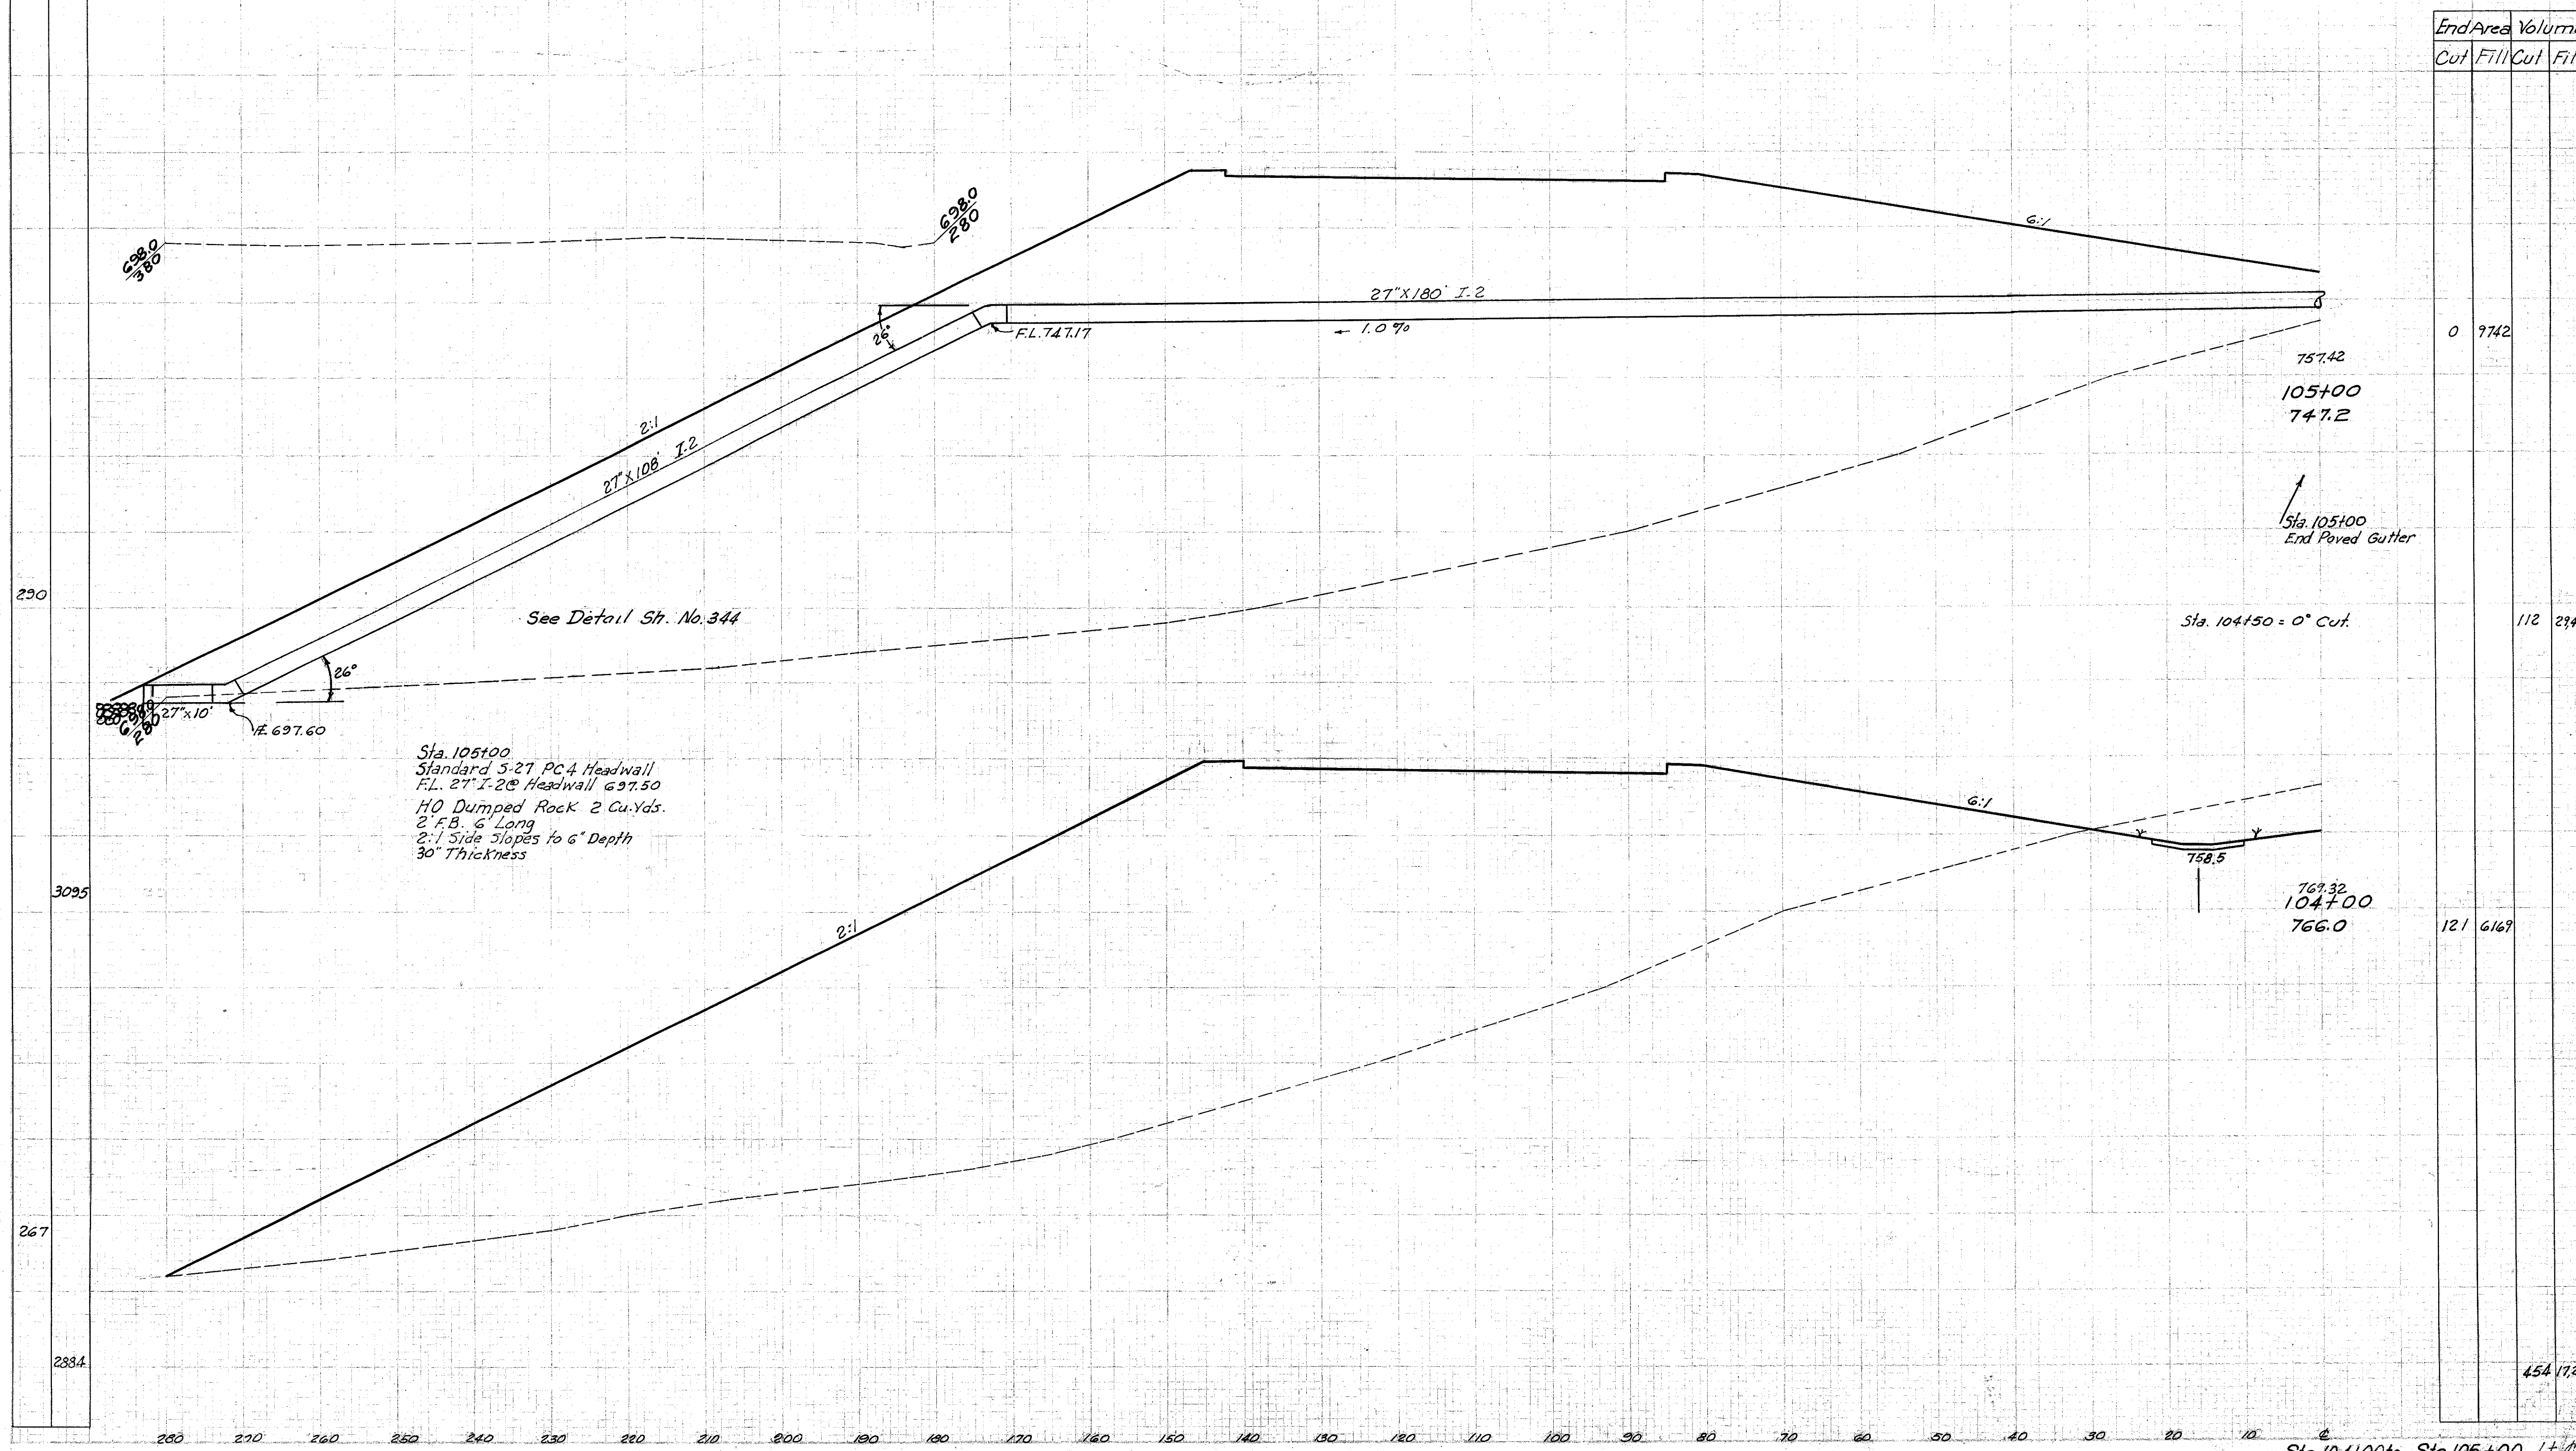

End Area		Volume	
Cut	Fill	Cut	Fill
0	9742		
		112	29466
121	6169		
		454	17229

Sta. 104+00 to Sta. 105+00 Lt. 4