


Seeding
End
Width Sq. Yd.

CUYAHOGA & LAKE COUNTIES
CUY-I-15.91
LAK-I-0.00

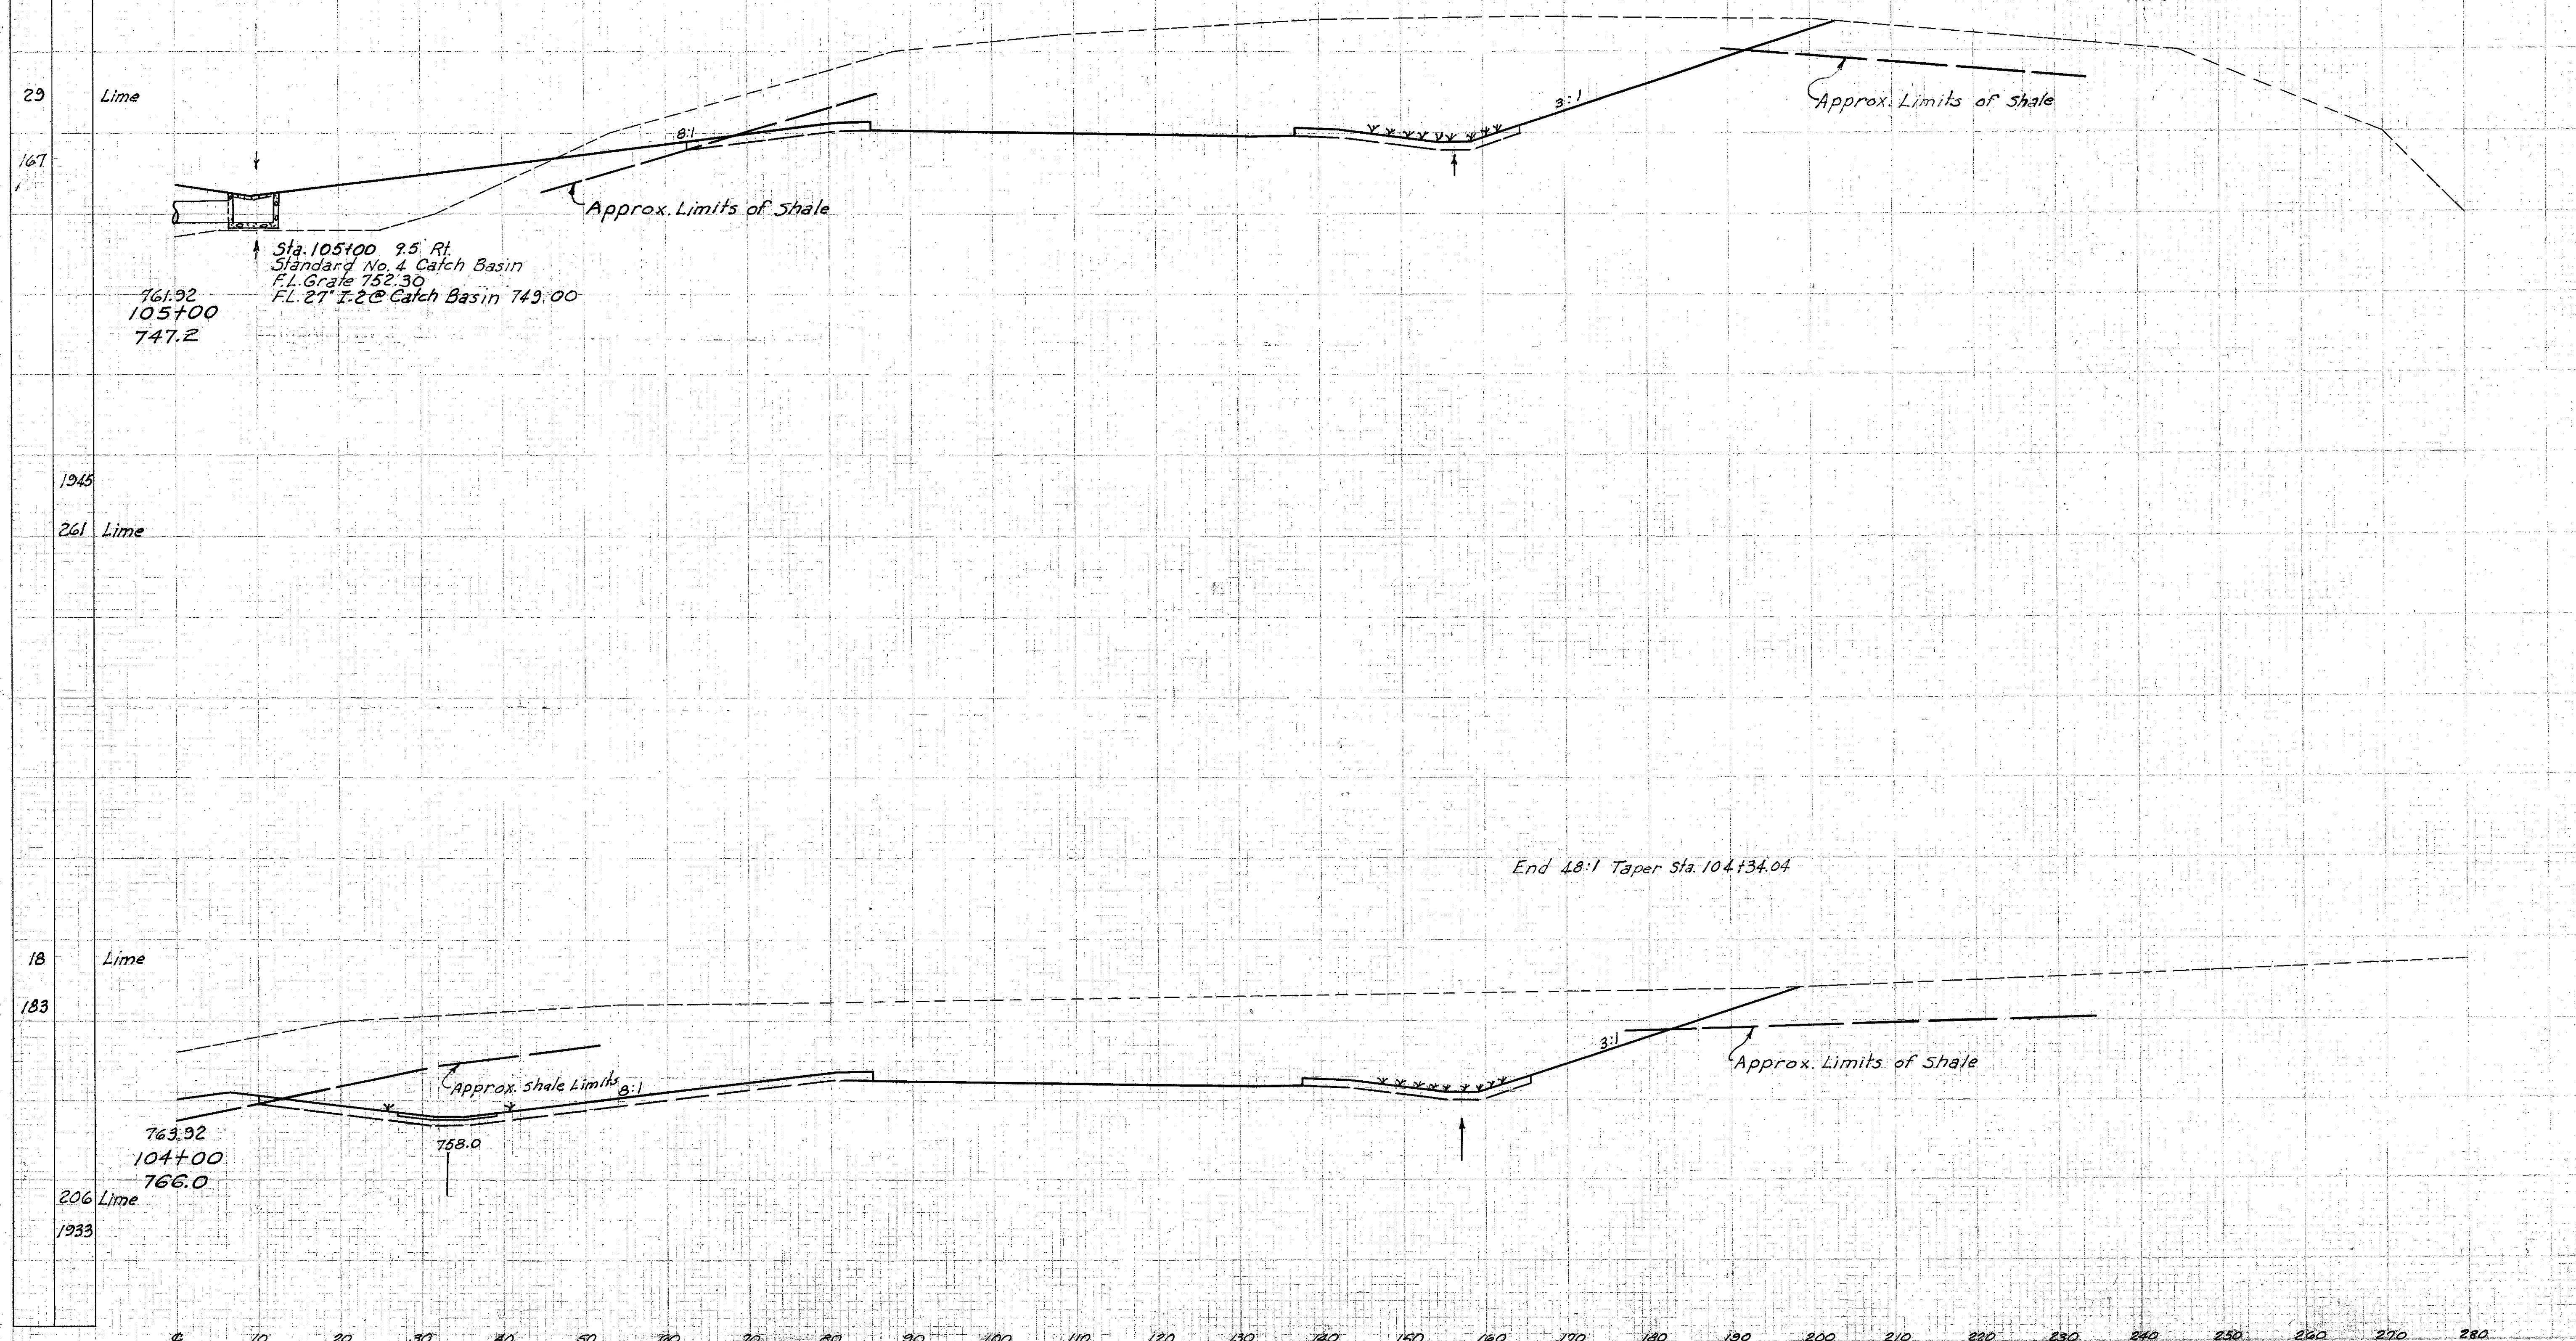

End Area		Volume	
Cut	Fill	Cut	Fill

1510 208

6585 385

2046 0

6678 0

Sta. 104+00 to Sta. 105+00 R.L. 2