


Seeding
End
Width Sq'd.

P.D. DIVISION	STATE	PROJECT
2	OHIO	I-1103 (18)

195
458

CUYAHOGA & LAKE COUNTIES
CUY-I-15.91
LAK-I-0.00

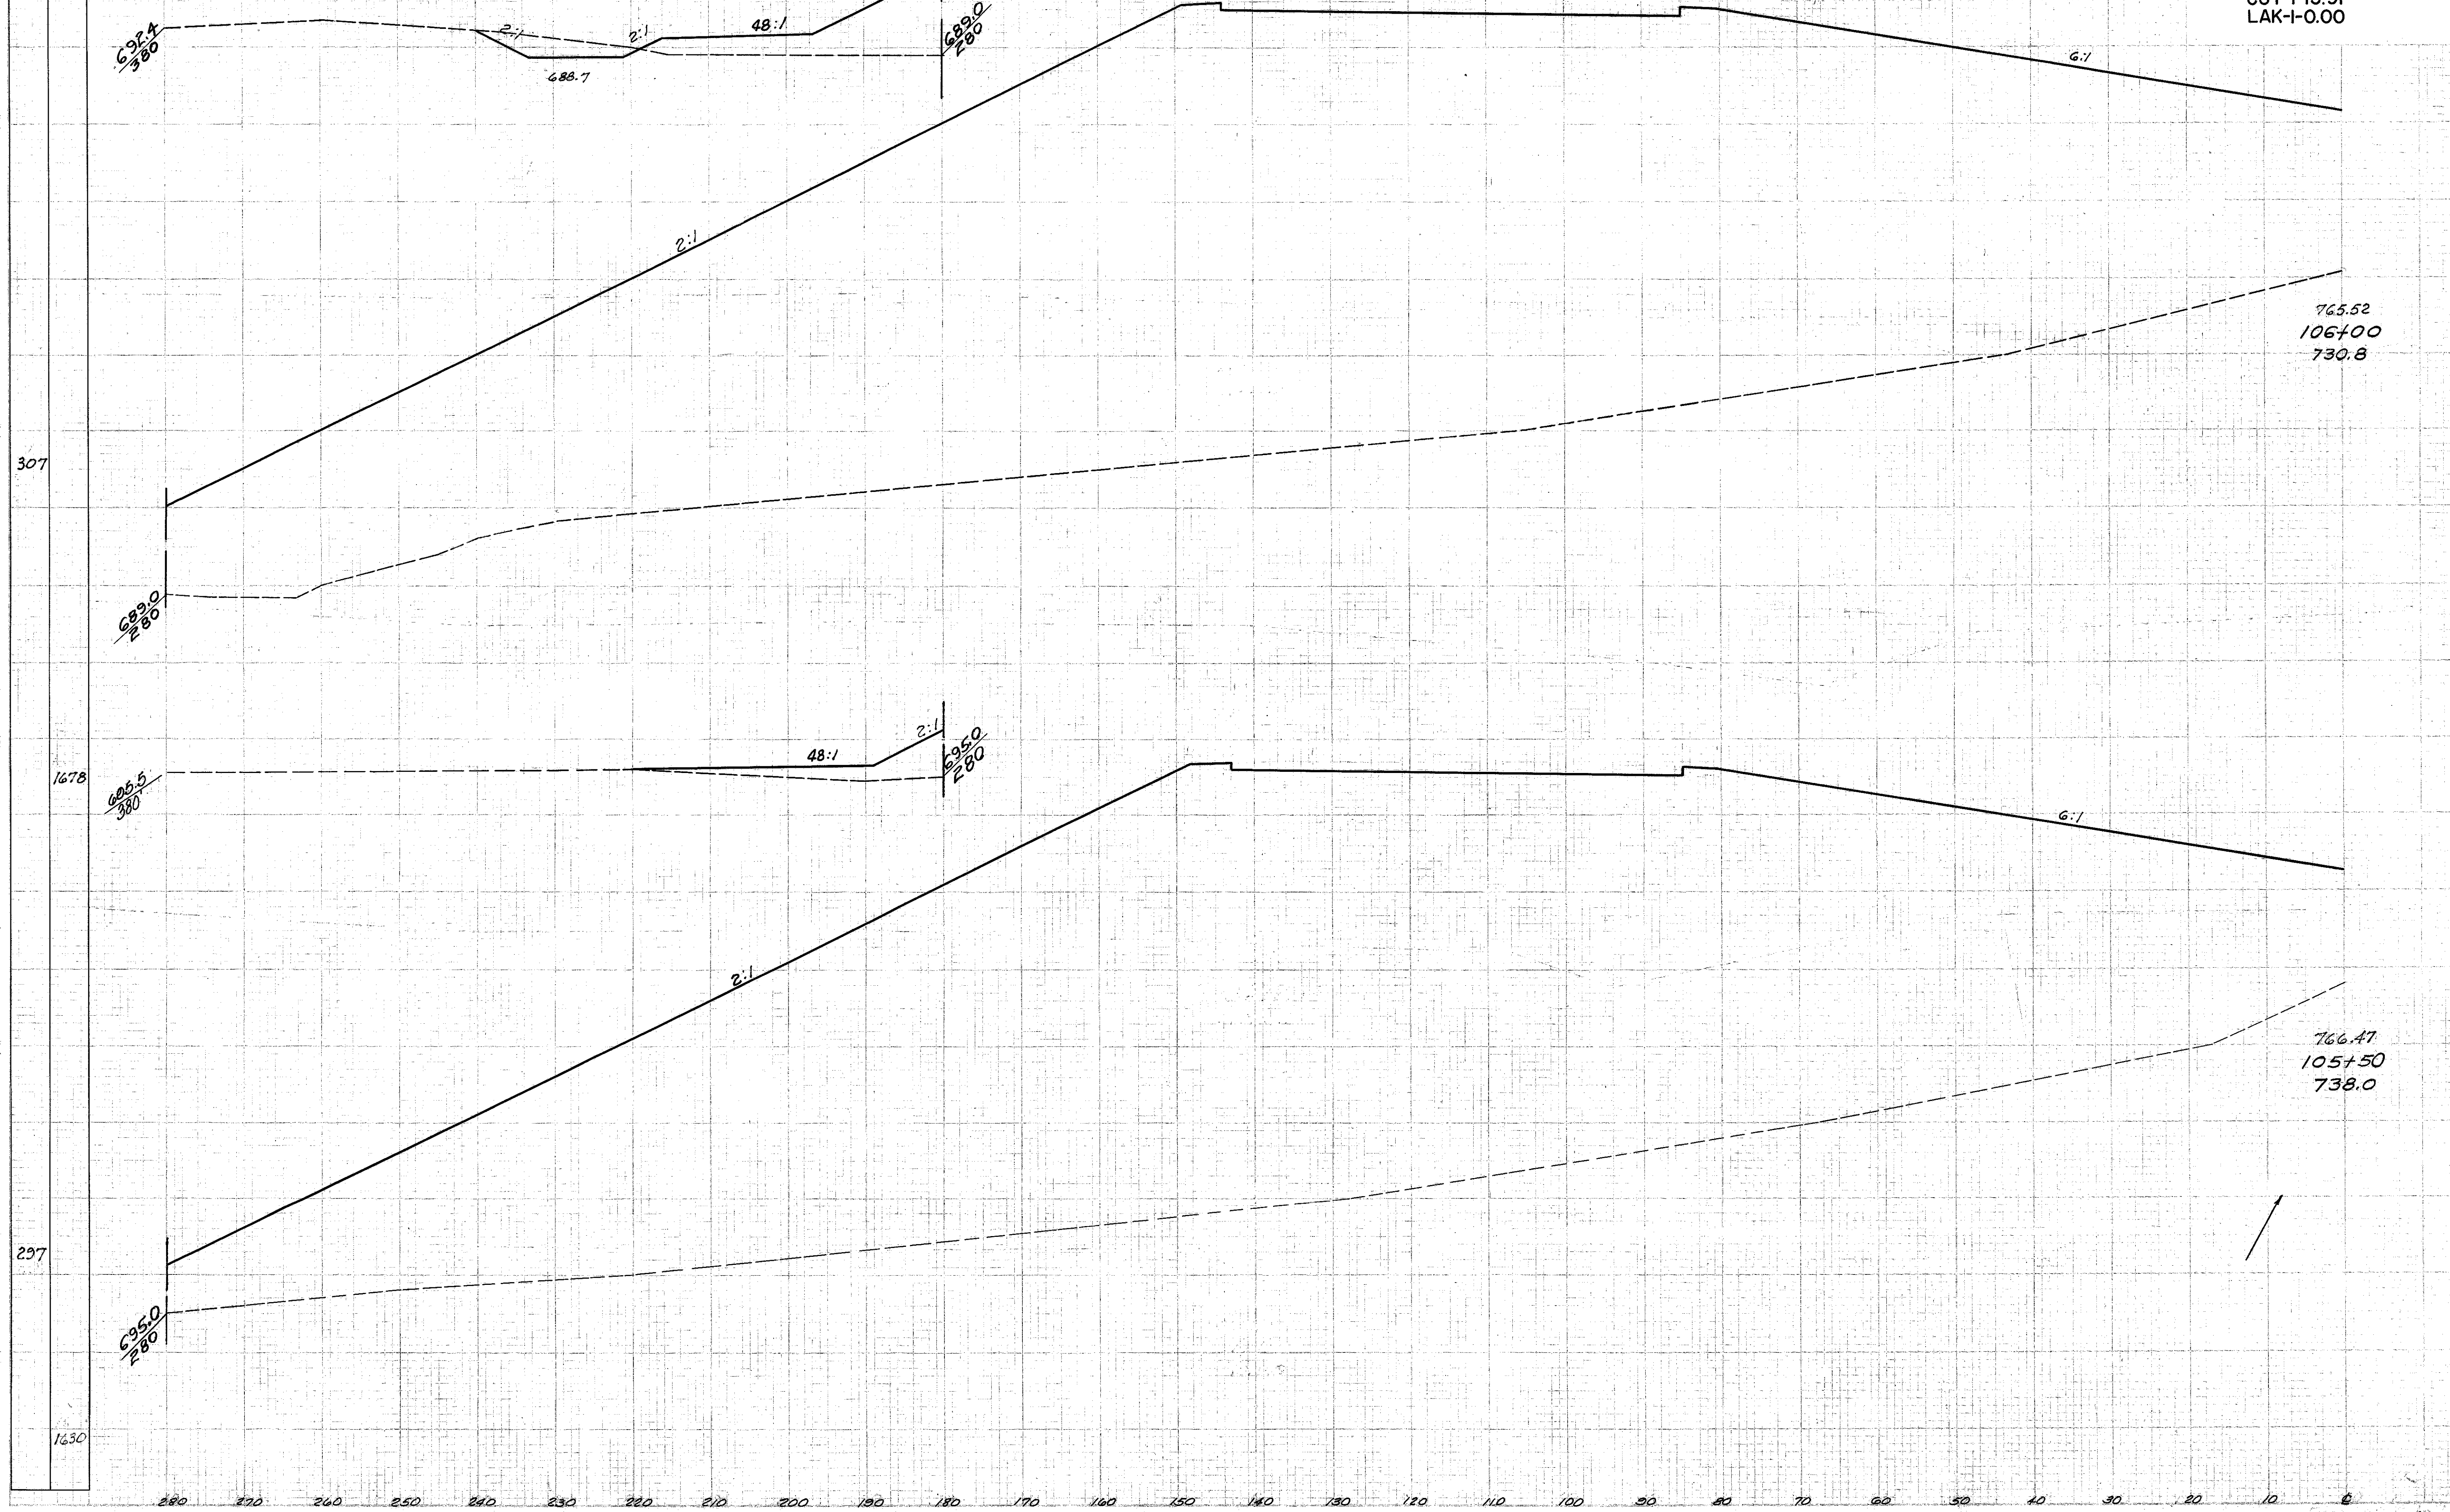

End Area	Volume
Cut	Fill

End Area	Volume
Cut	Fill
765.52	32
1064.00	11,525
730.8	
605.5	30
1678	20,760
605.5	
766.47	0
1054.50	10,820
738.0	
635.0	0
297	19,040
1630	

Sta. 105+50 to Sta. 106+00 Lt. &