


Seeding
End
Width Sq Yd.

CUYAHOGA & LAKE COUNTIES
CUY-I-15.91
LAK-I-0.00

End Area		Volume	
Cut	Fill	Cut	Fill

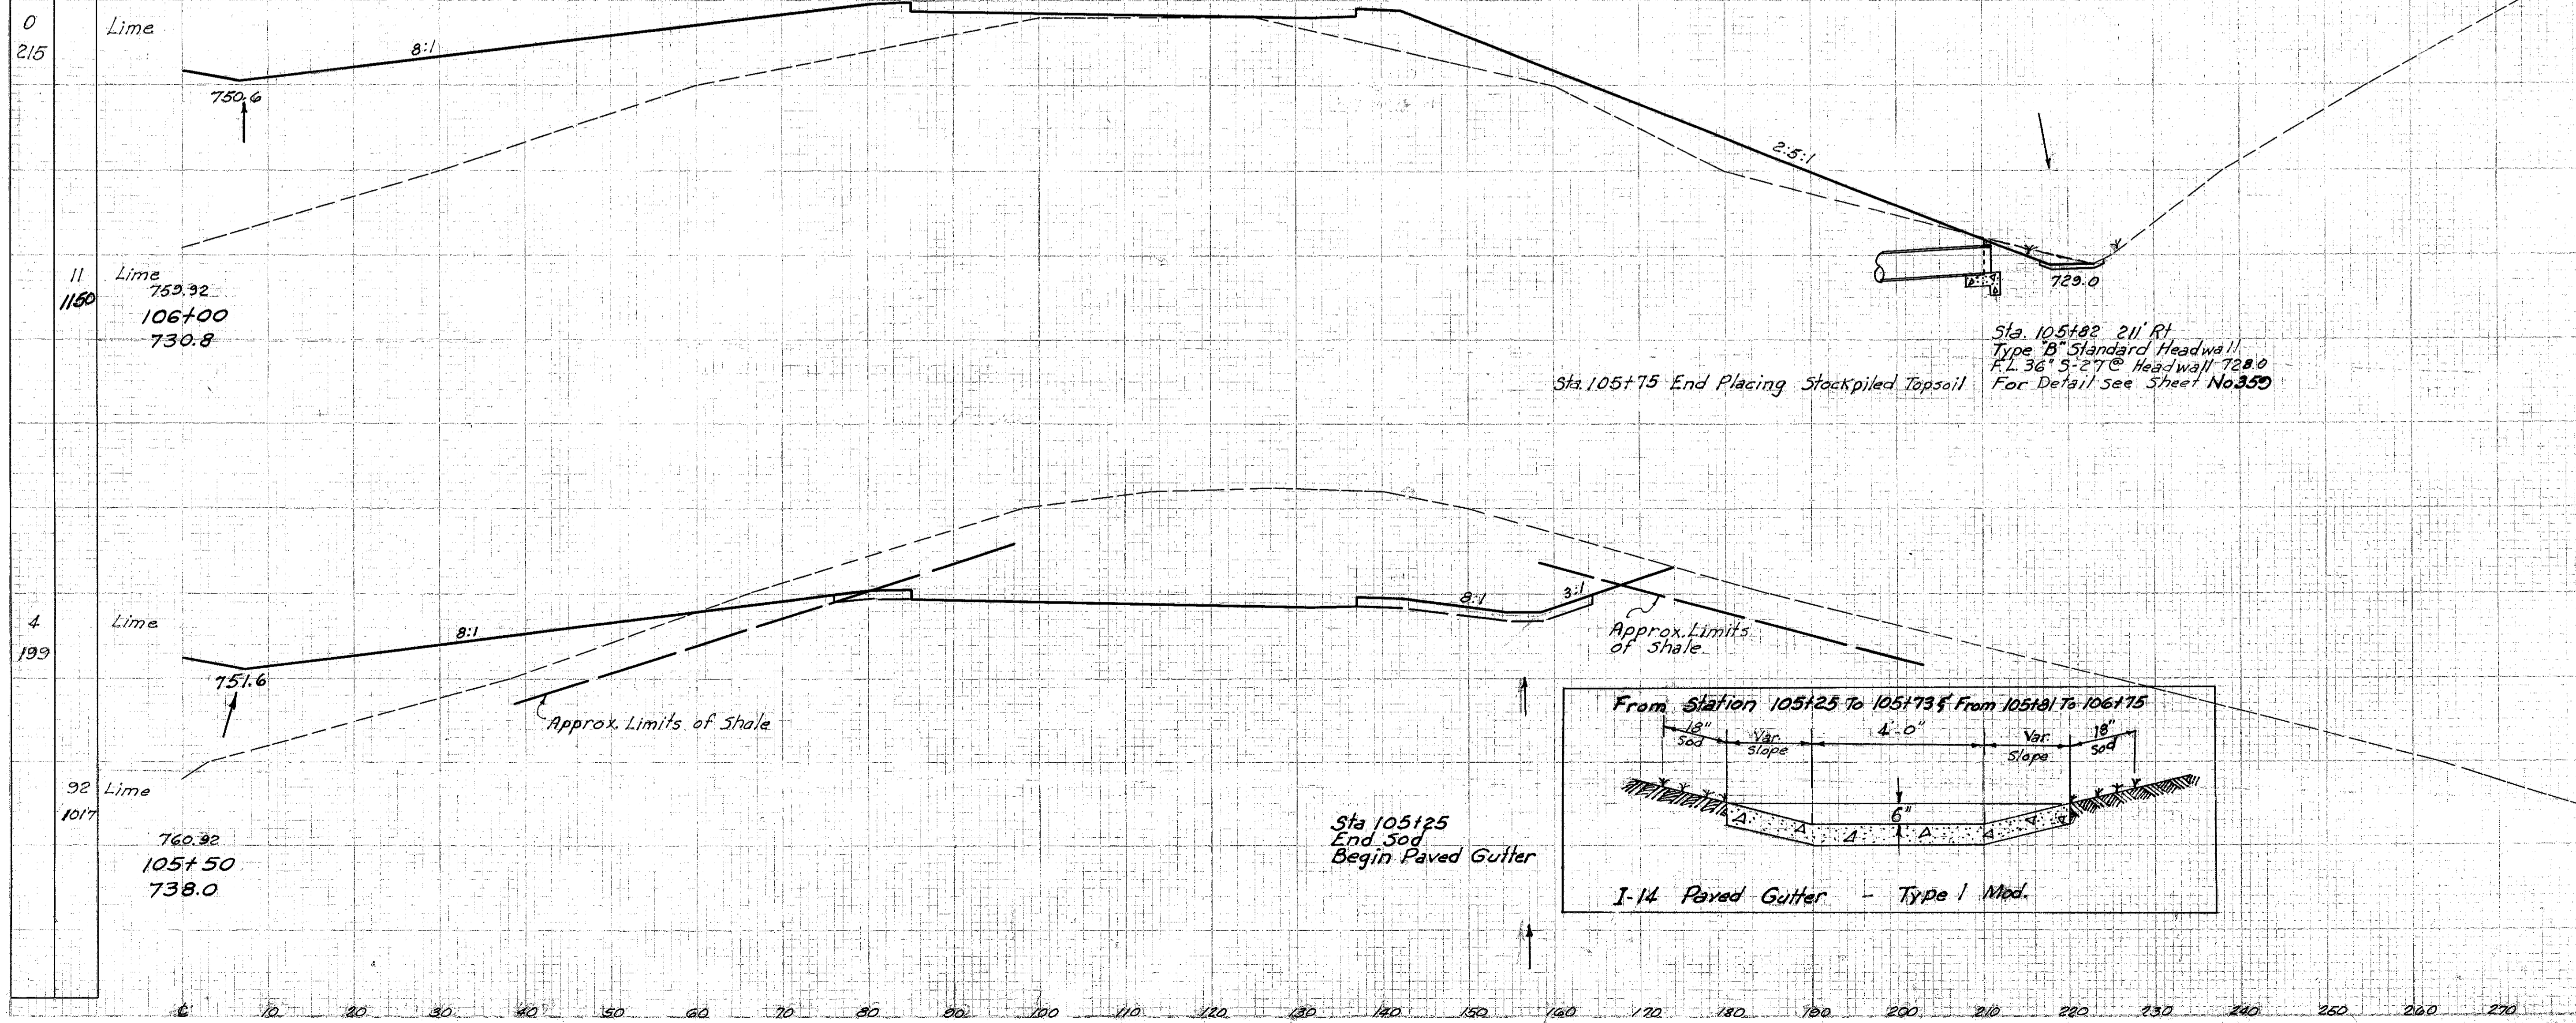

0
215
11
1150
4
199
92
1017


Lime
Lime
Lime

750.6
759.92
106+00
730.8

751.6
760.92
105+50
738.0

Sta. 105+75 End Placing Stockpiled Topsoil

Sta. 105+82 21' Rt
Type B Standard Headwall
F.L. 36' 5" 27" @ Headwall 729.0
For Detail see Sheet No. 350

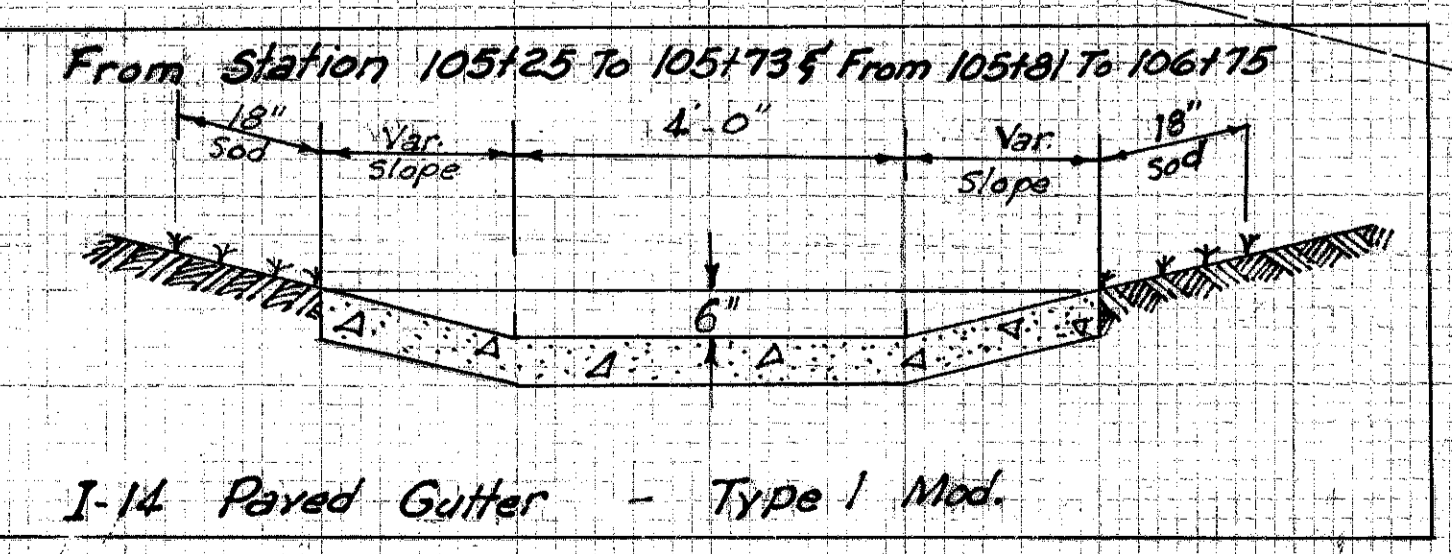

Sta 105+25
End Sod
Begin Paved Gutter

Approx. Limits
of Shale.

Approx. Limits
of Shale.

12 1191

988 1431

1055 361

2375 52

Sta. 105+50 to Sta. 106+00 Rt. 2