


CUYAHOGA & LAKE COUNTIES
 CUY-I-15.91
 LAK-I-0.00

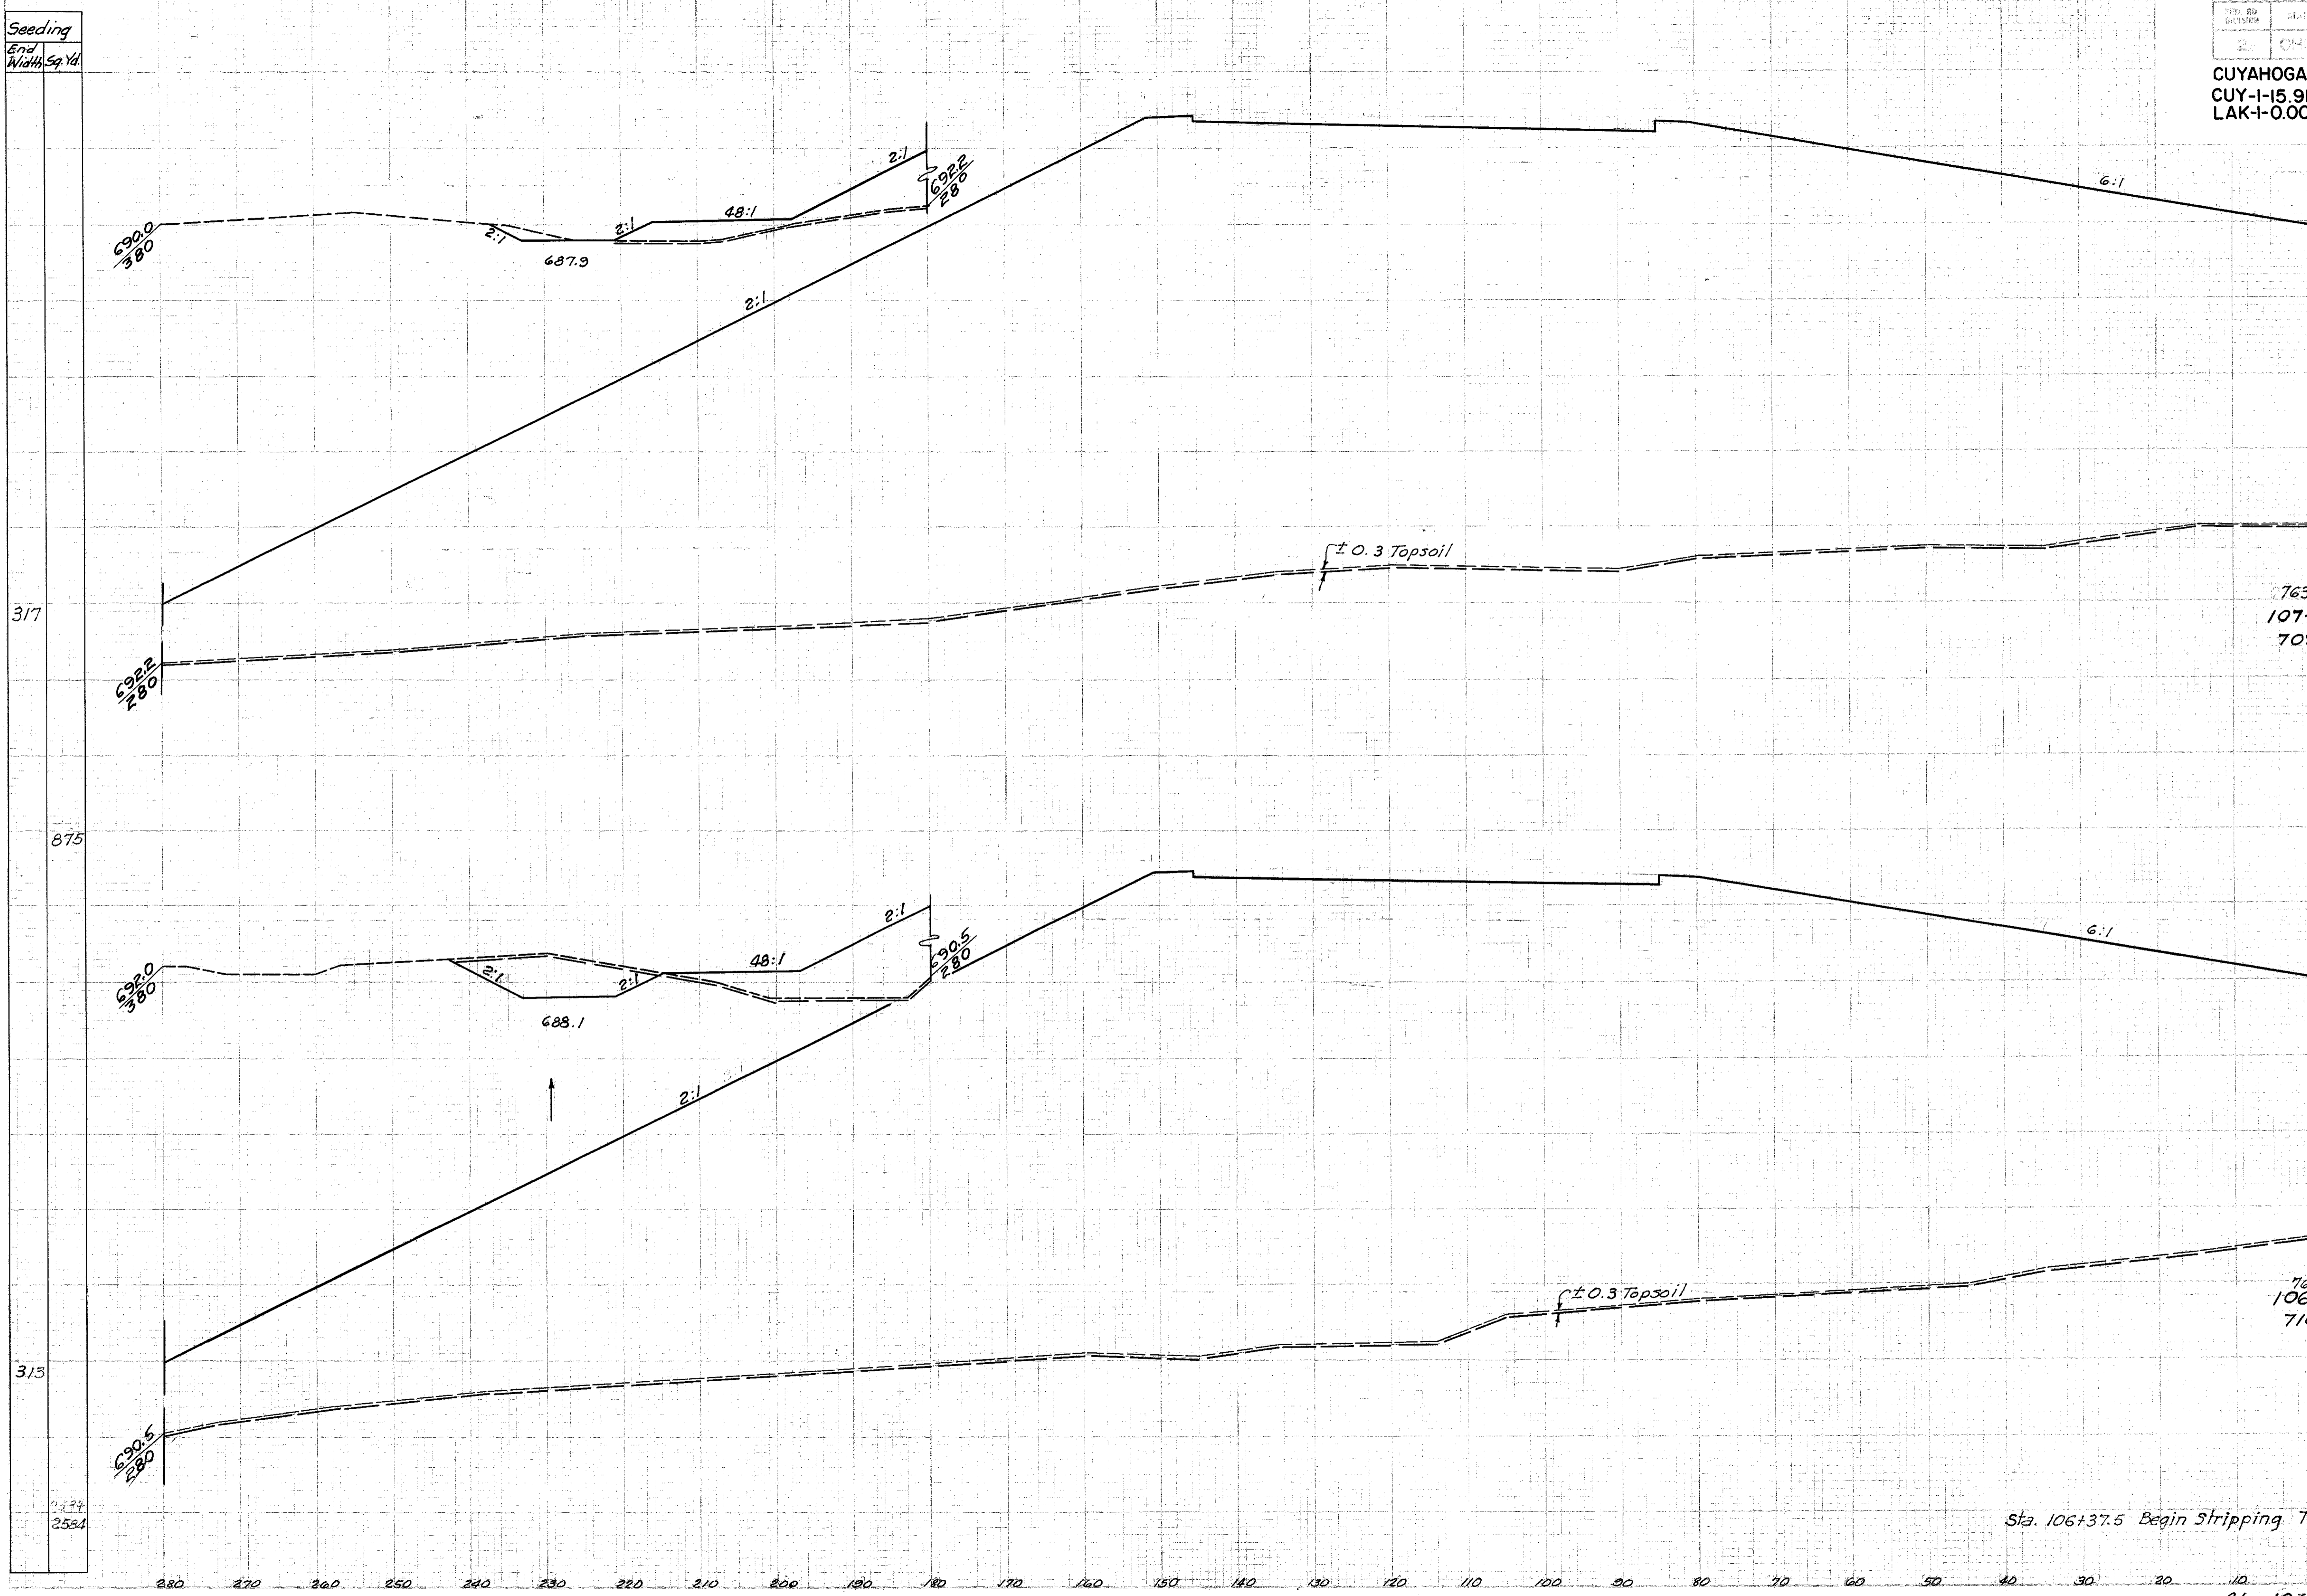

Seeding	
End	Width Sq. Yd.
77.94	2534

	End Area		Volume	
	Cut	Fill	Cut	Fill
Topsoil	98.9			12.54
Topsoil	94.50			11.626
Topsoil	101.100			12.538
Topsoil	144.183			33.54