


Seeding
End
Width Sq. Yd.

FED. RD. DISTRICT	STATE	PROJECT
2	OHIO	1-1103 (B)

198
458

CUYAHOGA & LAKE COUNTIES
CUY-1-15.91
LAK-1-0.00

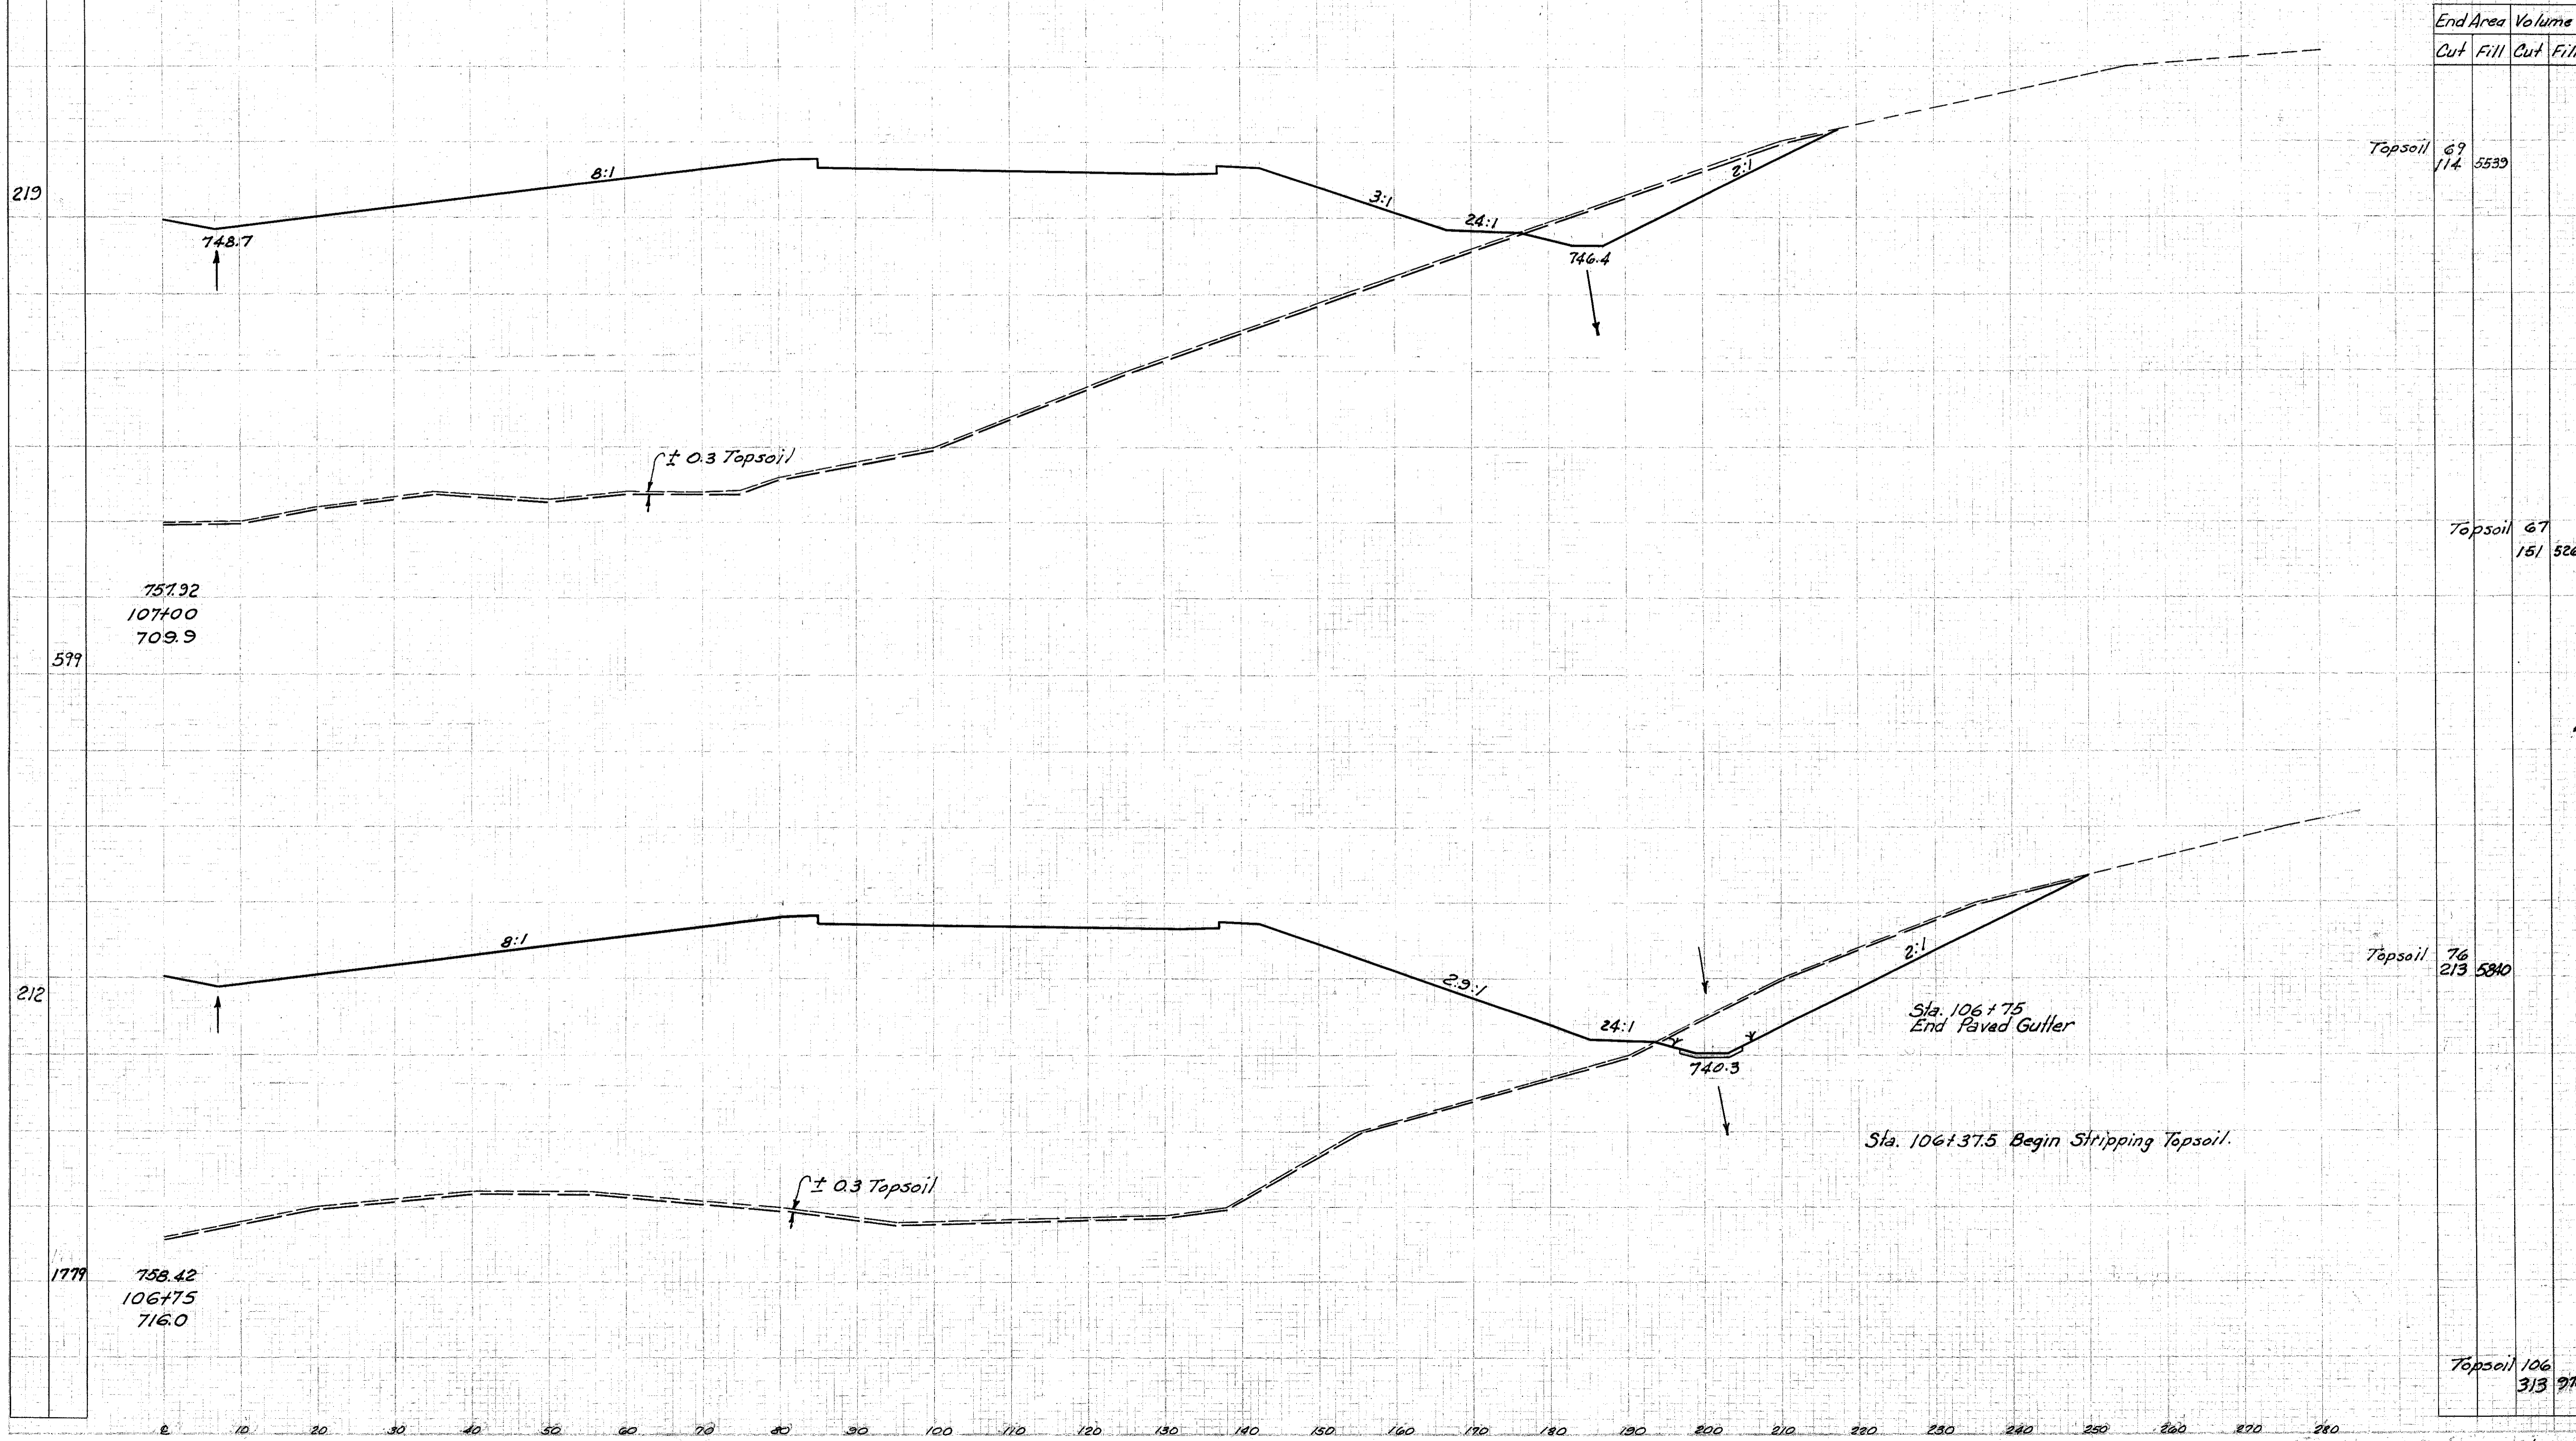

Sta. 106+75 to Sta. 107+00 Rt. 2