


Seeding
End
Width Sp'd.

CUYAHOGA & LAKE COUNTIES
CUY-I-15.91
LAK-I-0.00

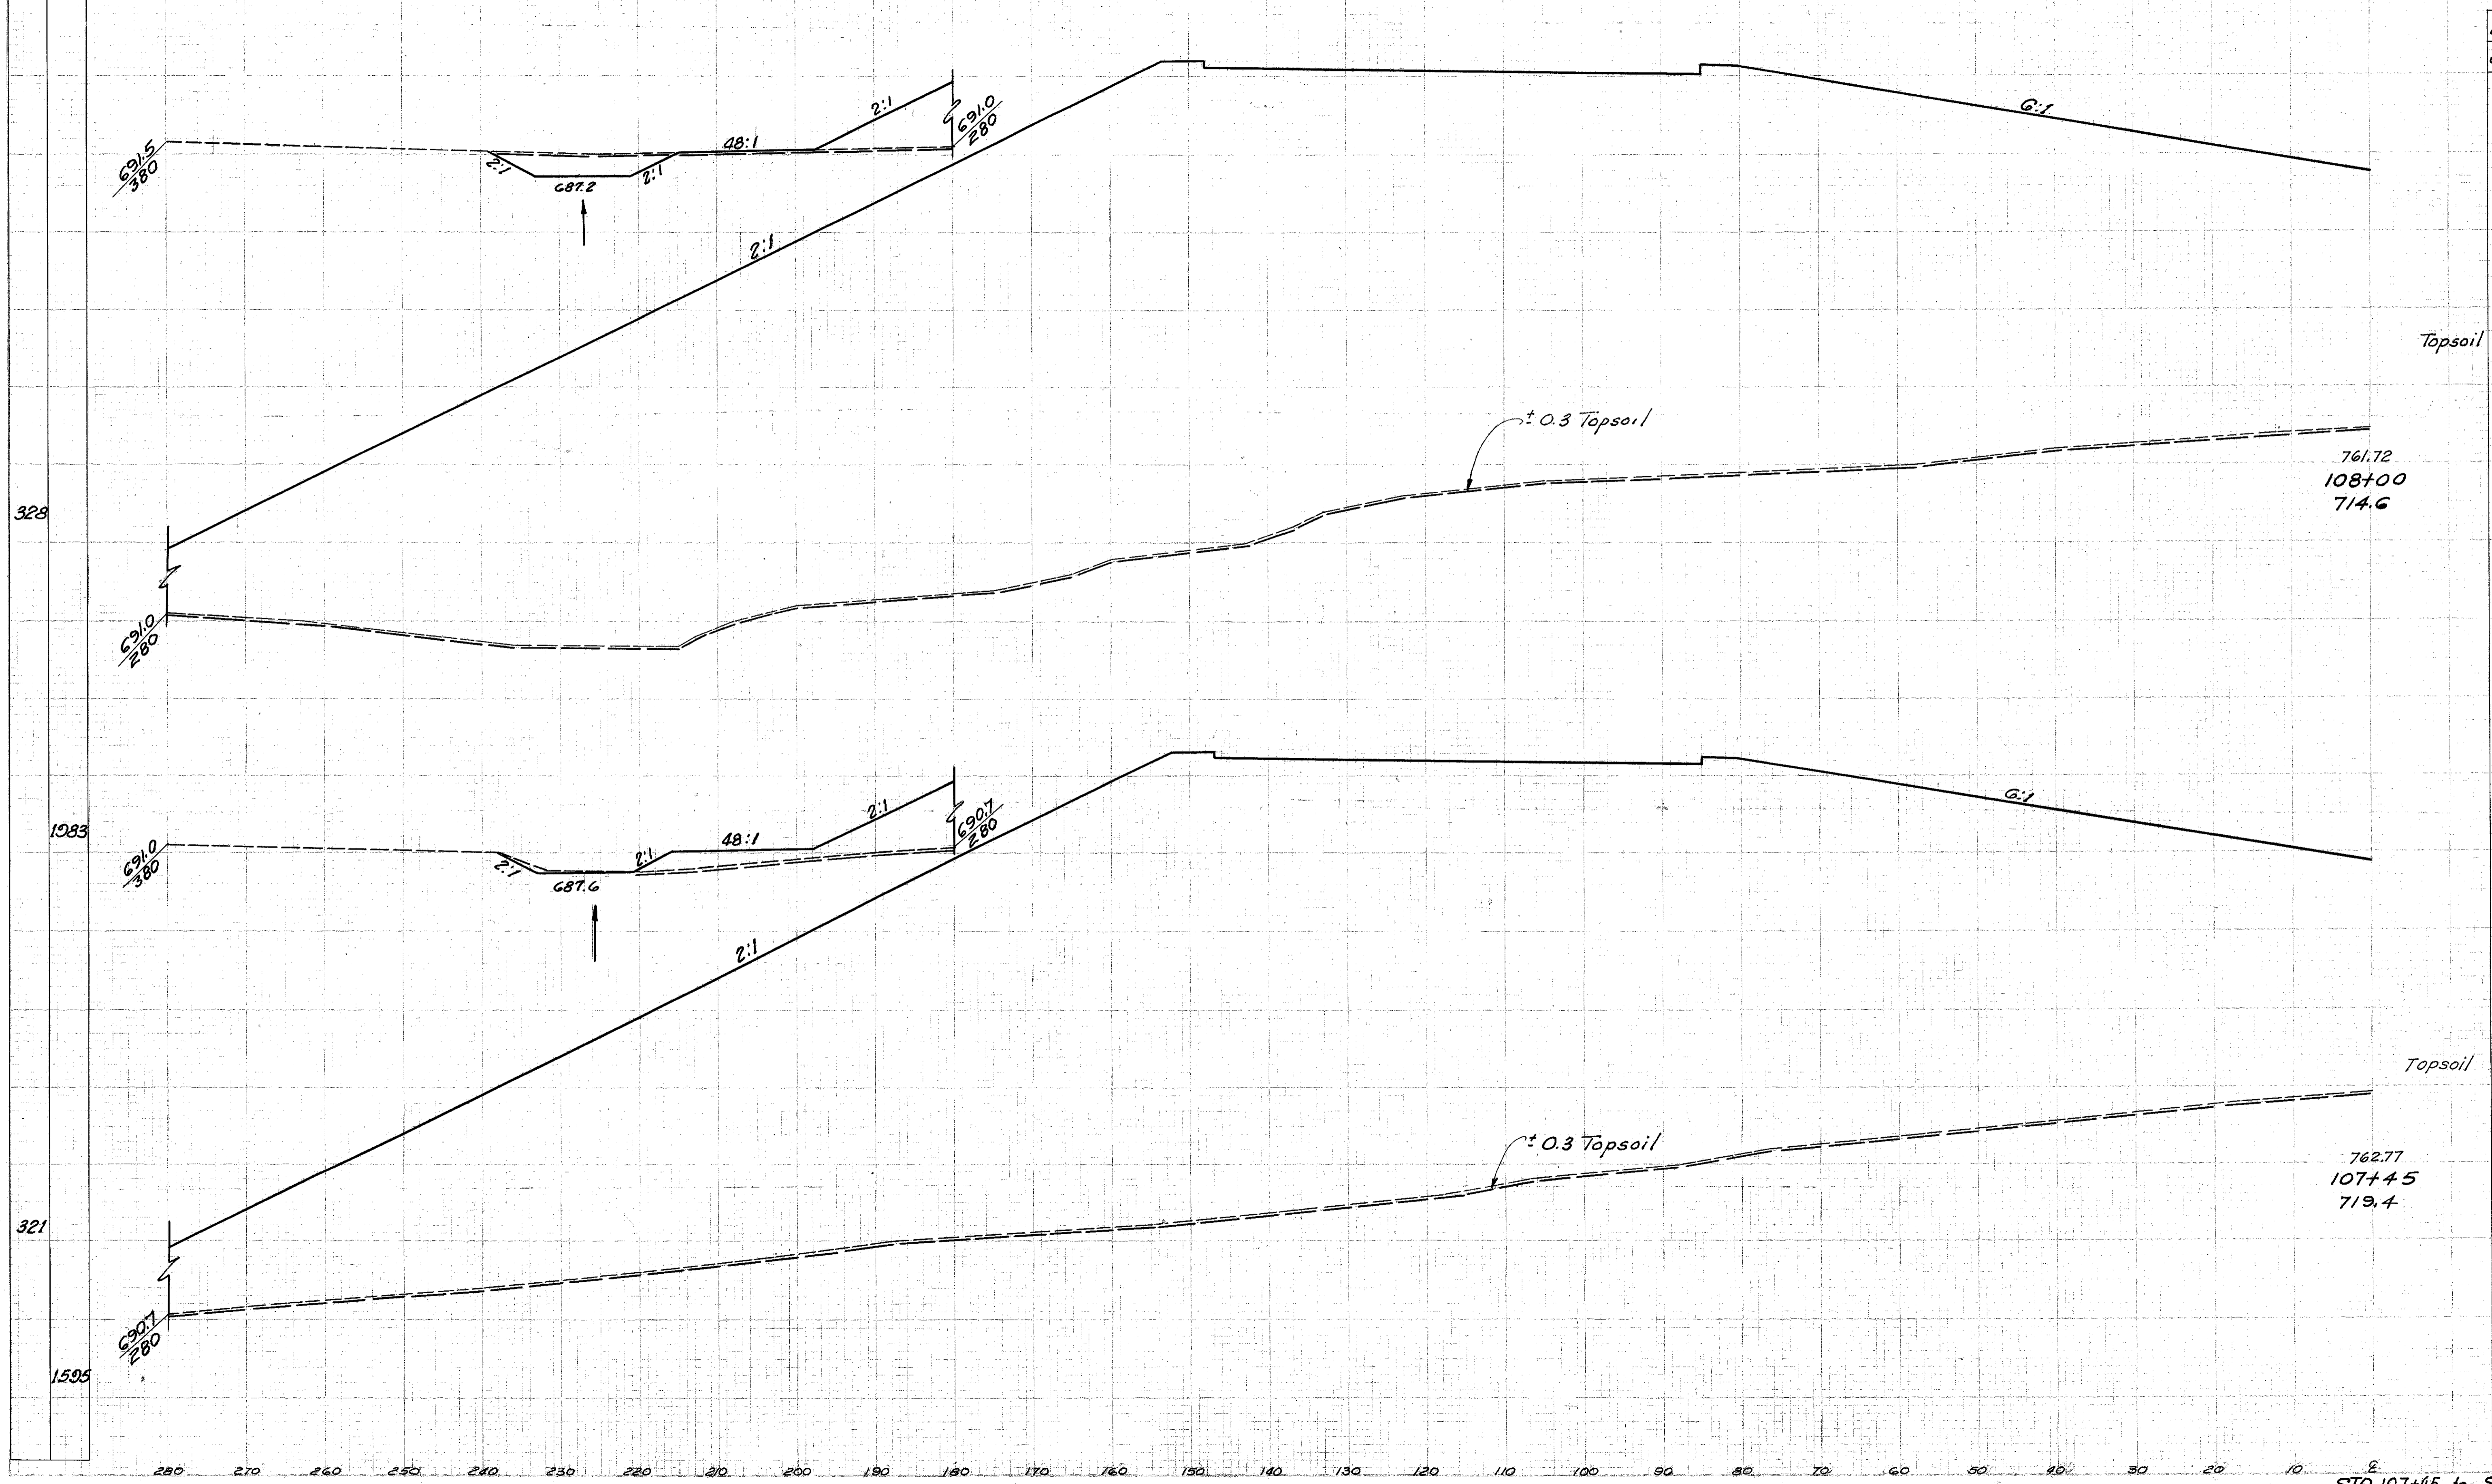

End Area		Volume	
Cut	Fill	Cut	Fill

Topsoil 103
47 12881

761.72
108+00
714.6

Top soil 205 0
54 25196

Topsoil 98
6 11857

762.77
107+45
719.4

Top soil 163 0
13 20360

STA. 107+45 to STA. 108+00 Lt. R