


Seeding
End
Width Sq. Yd.

CUYAHOGA & LAKE COUNTIES
CUY-1-15.91
LAK-1-0.00

End Area		Volume	
Cut	Fill	Cut	Fill

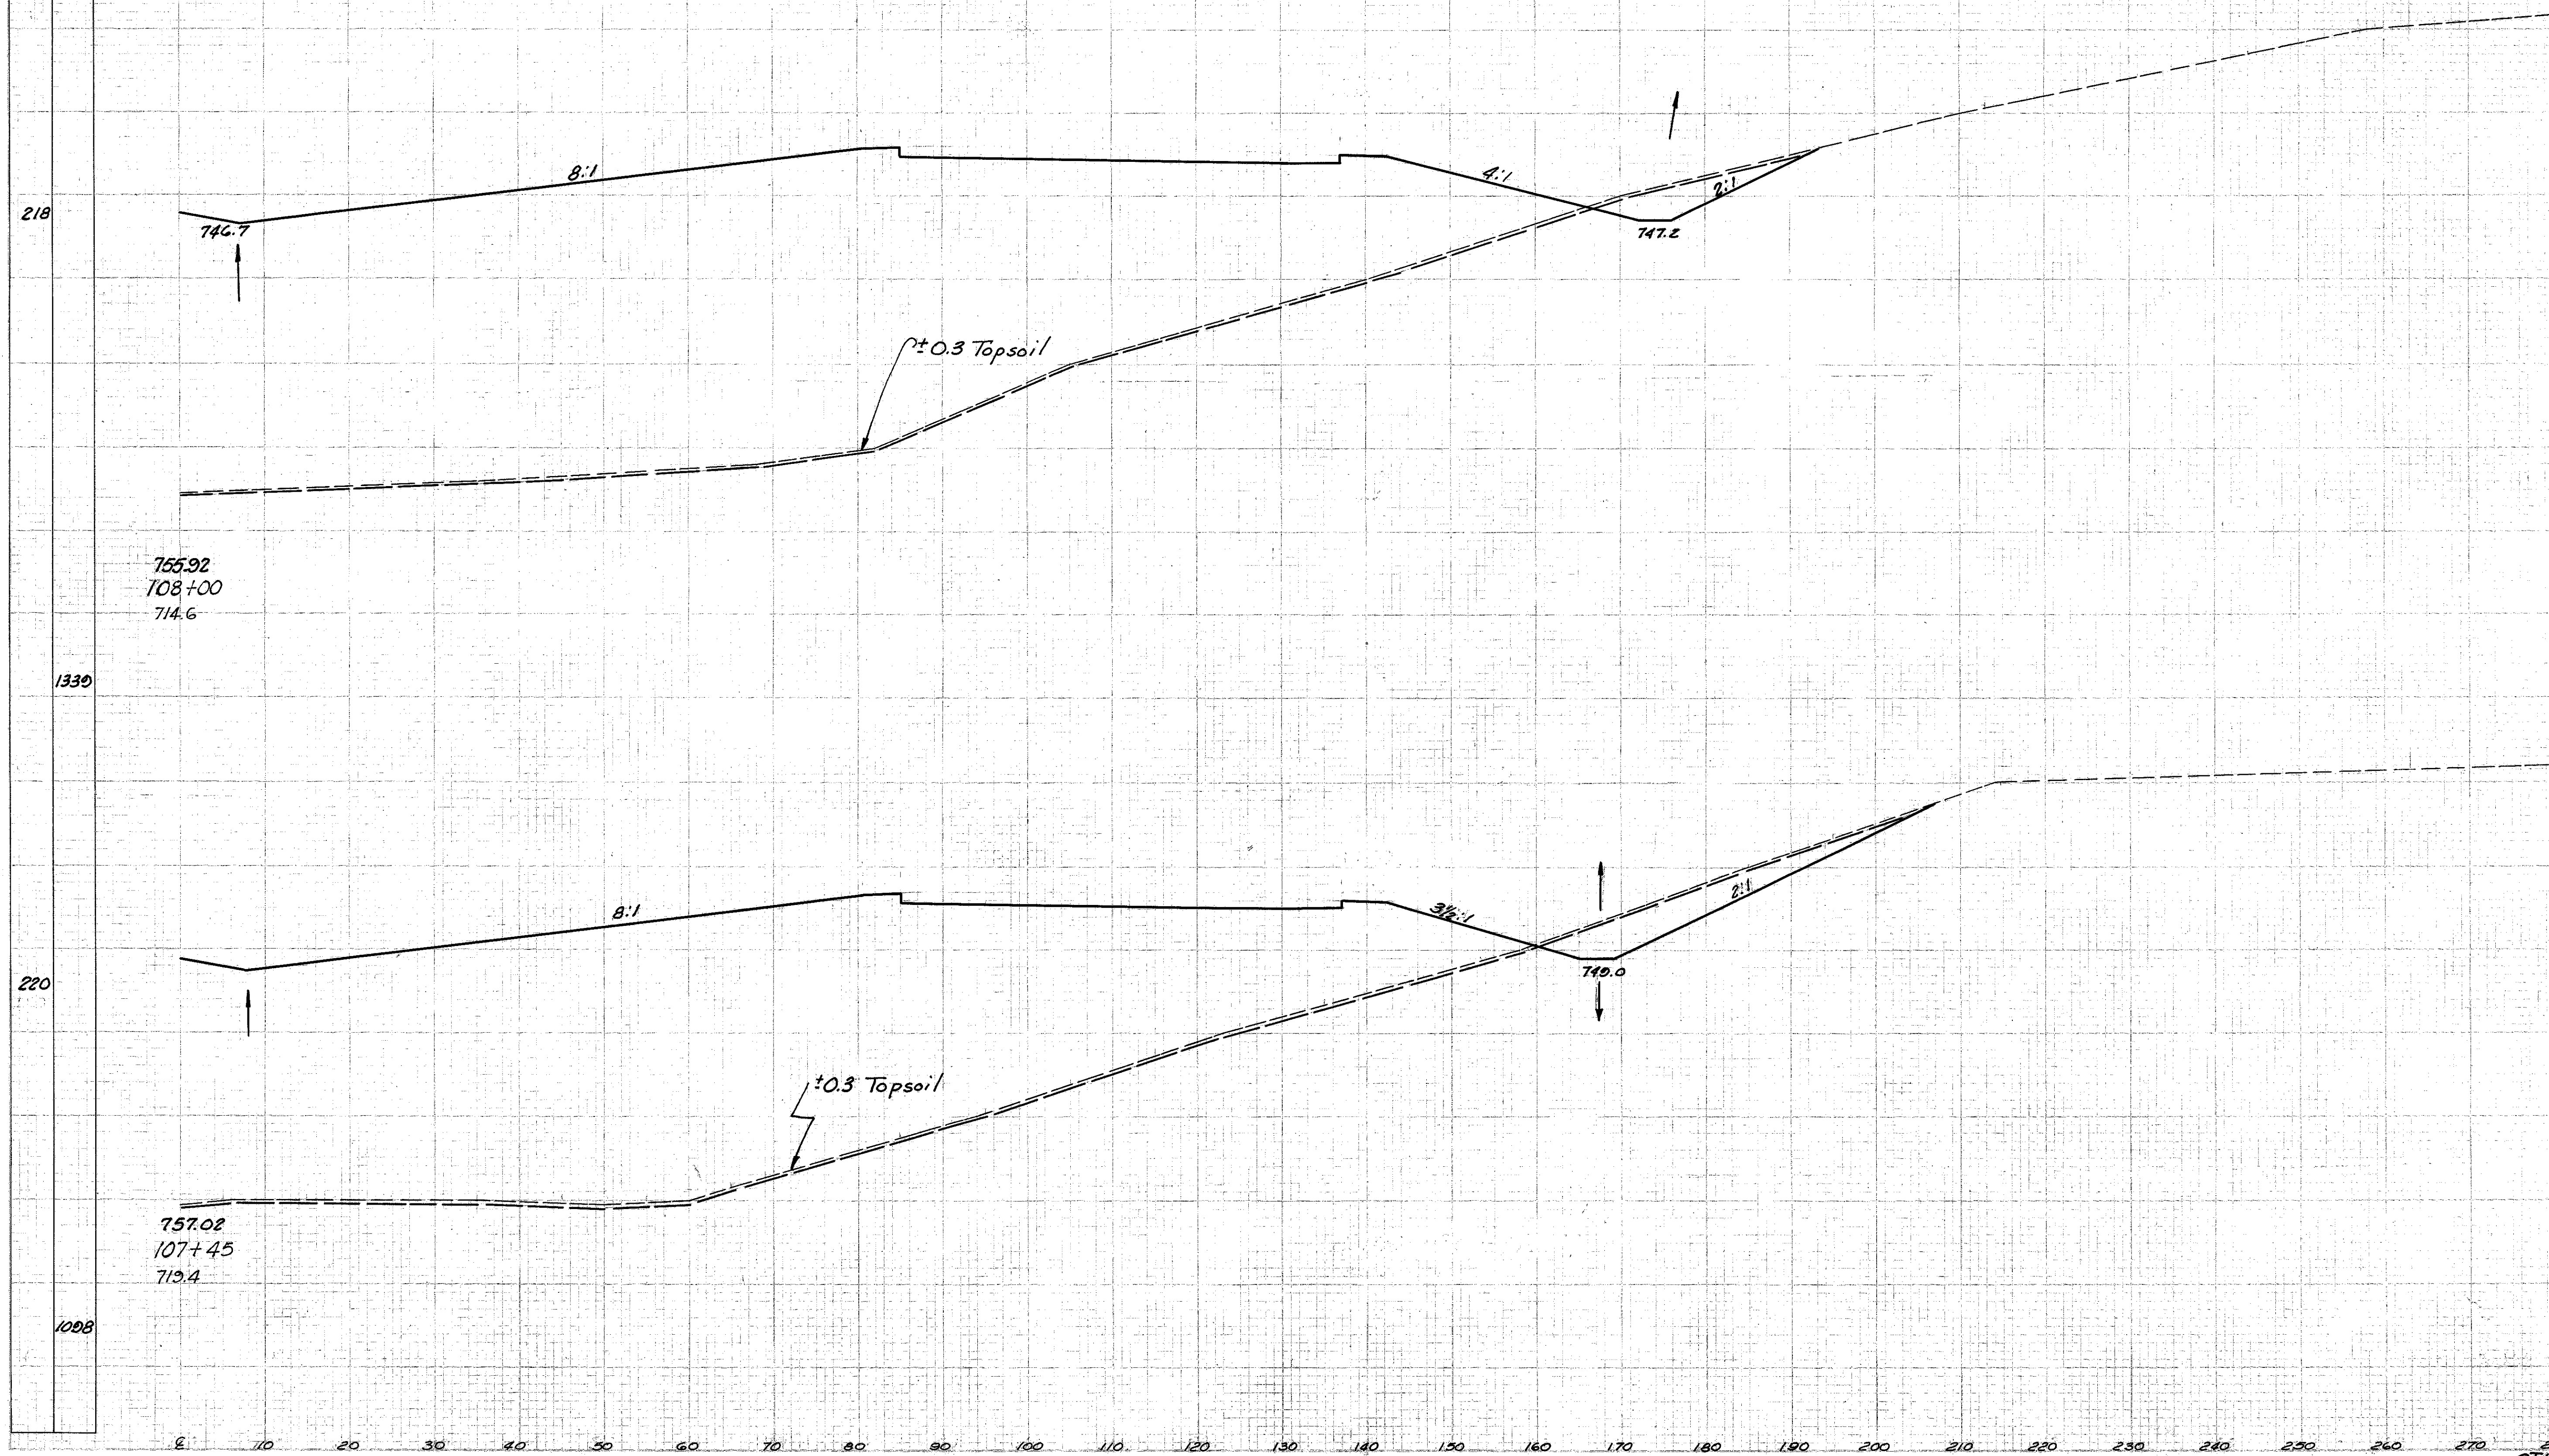

Topsoil 60
504443

Topsoil 127
185 8472

Topsoil 65
123 3875

Topsoil 112
158 7844

STA. 107+45 to STA. 108+00 R+L