


Seeding  
End  
Width Se. Yd.

CUYAHOGA & LAKE COUNTIES  
CUY-I-15.91  
LAK-I-0.00

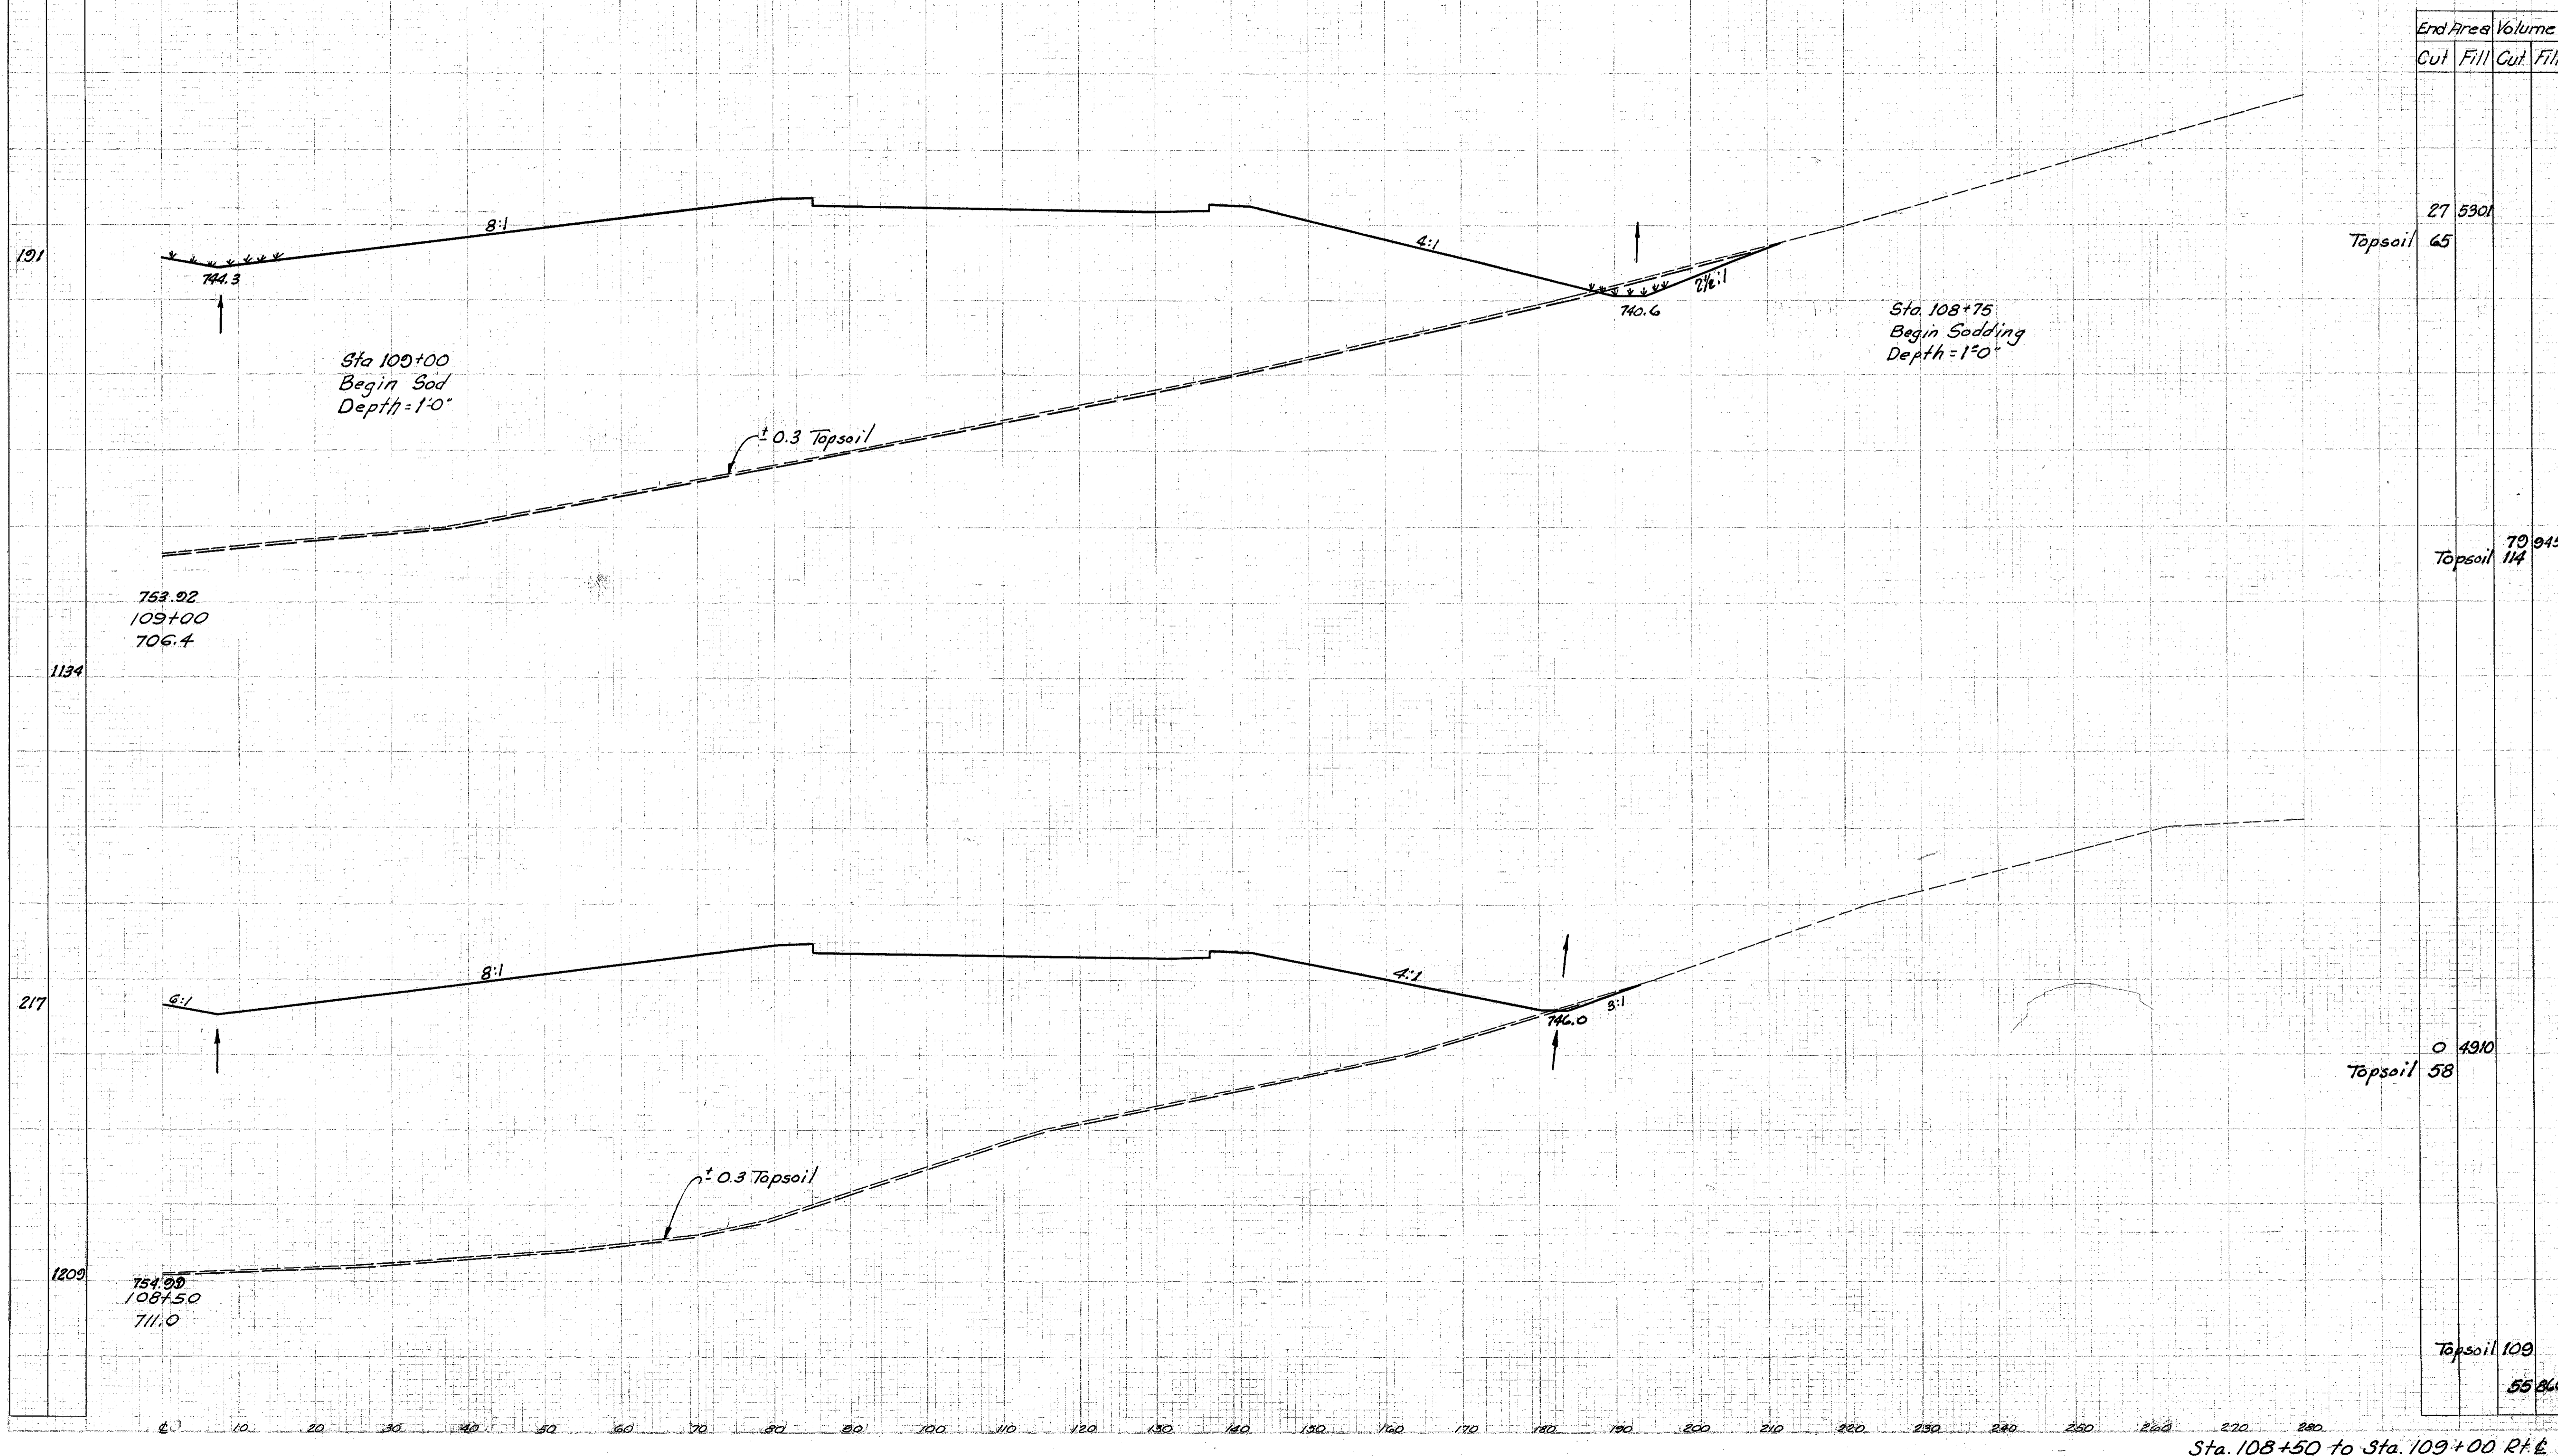

End Area		Volume	
Cut	Fill	Cut	Fill

27 5301  
Topsoil 65

70 9455  
Topsoil 114

0 4910  
Topsoil 58

Topsoil 109  
55 8666

Sta. 108+50 to Sta. 109+00 R+L