


Seeding
End
Width So. Yd.

FED. RD. DISTRICT	STATE	PROJECT
2	OHIO	I-1103 (18)

203
458

CUYAHOGA & LAKE COUNTIES
CUY-1-15.91
LAK-1-0.00

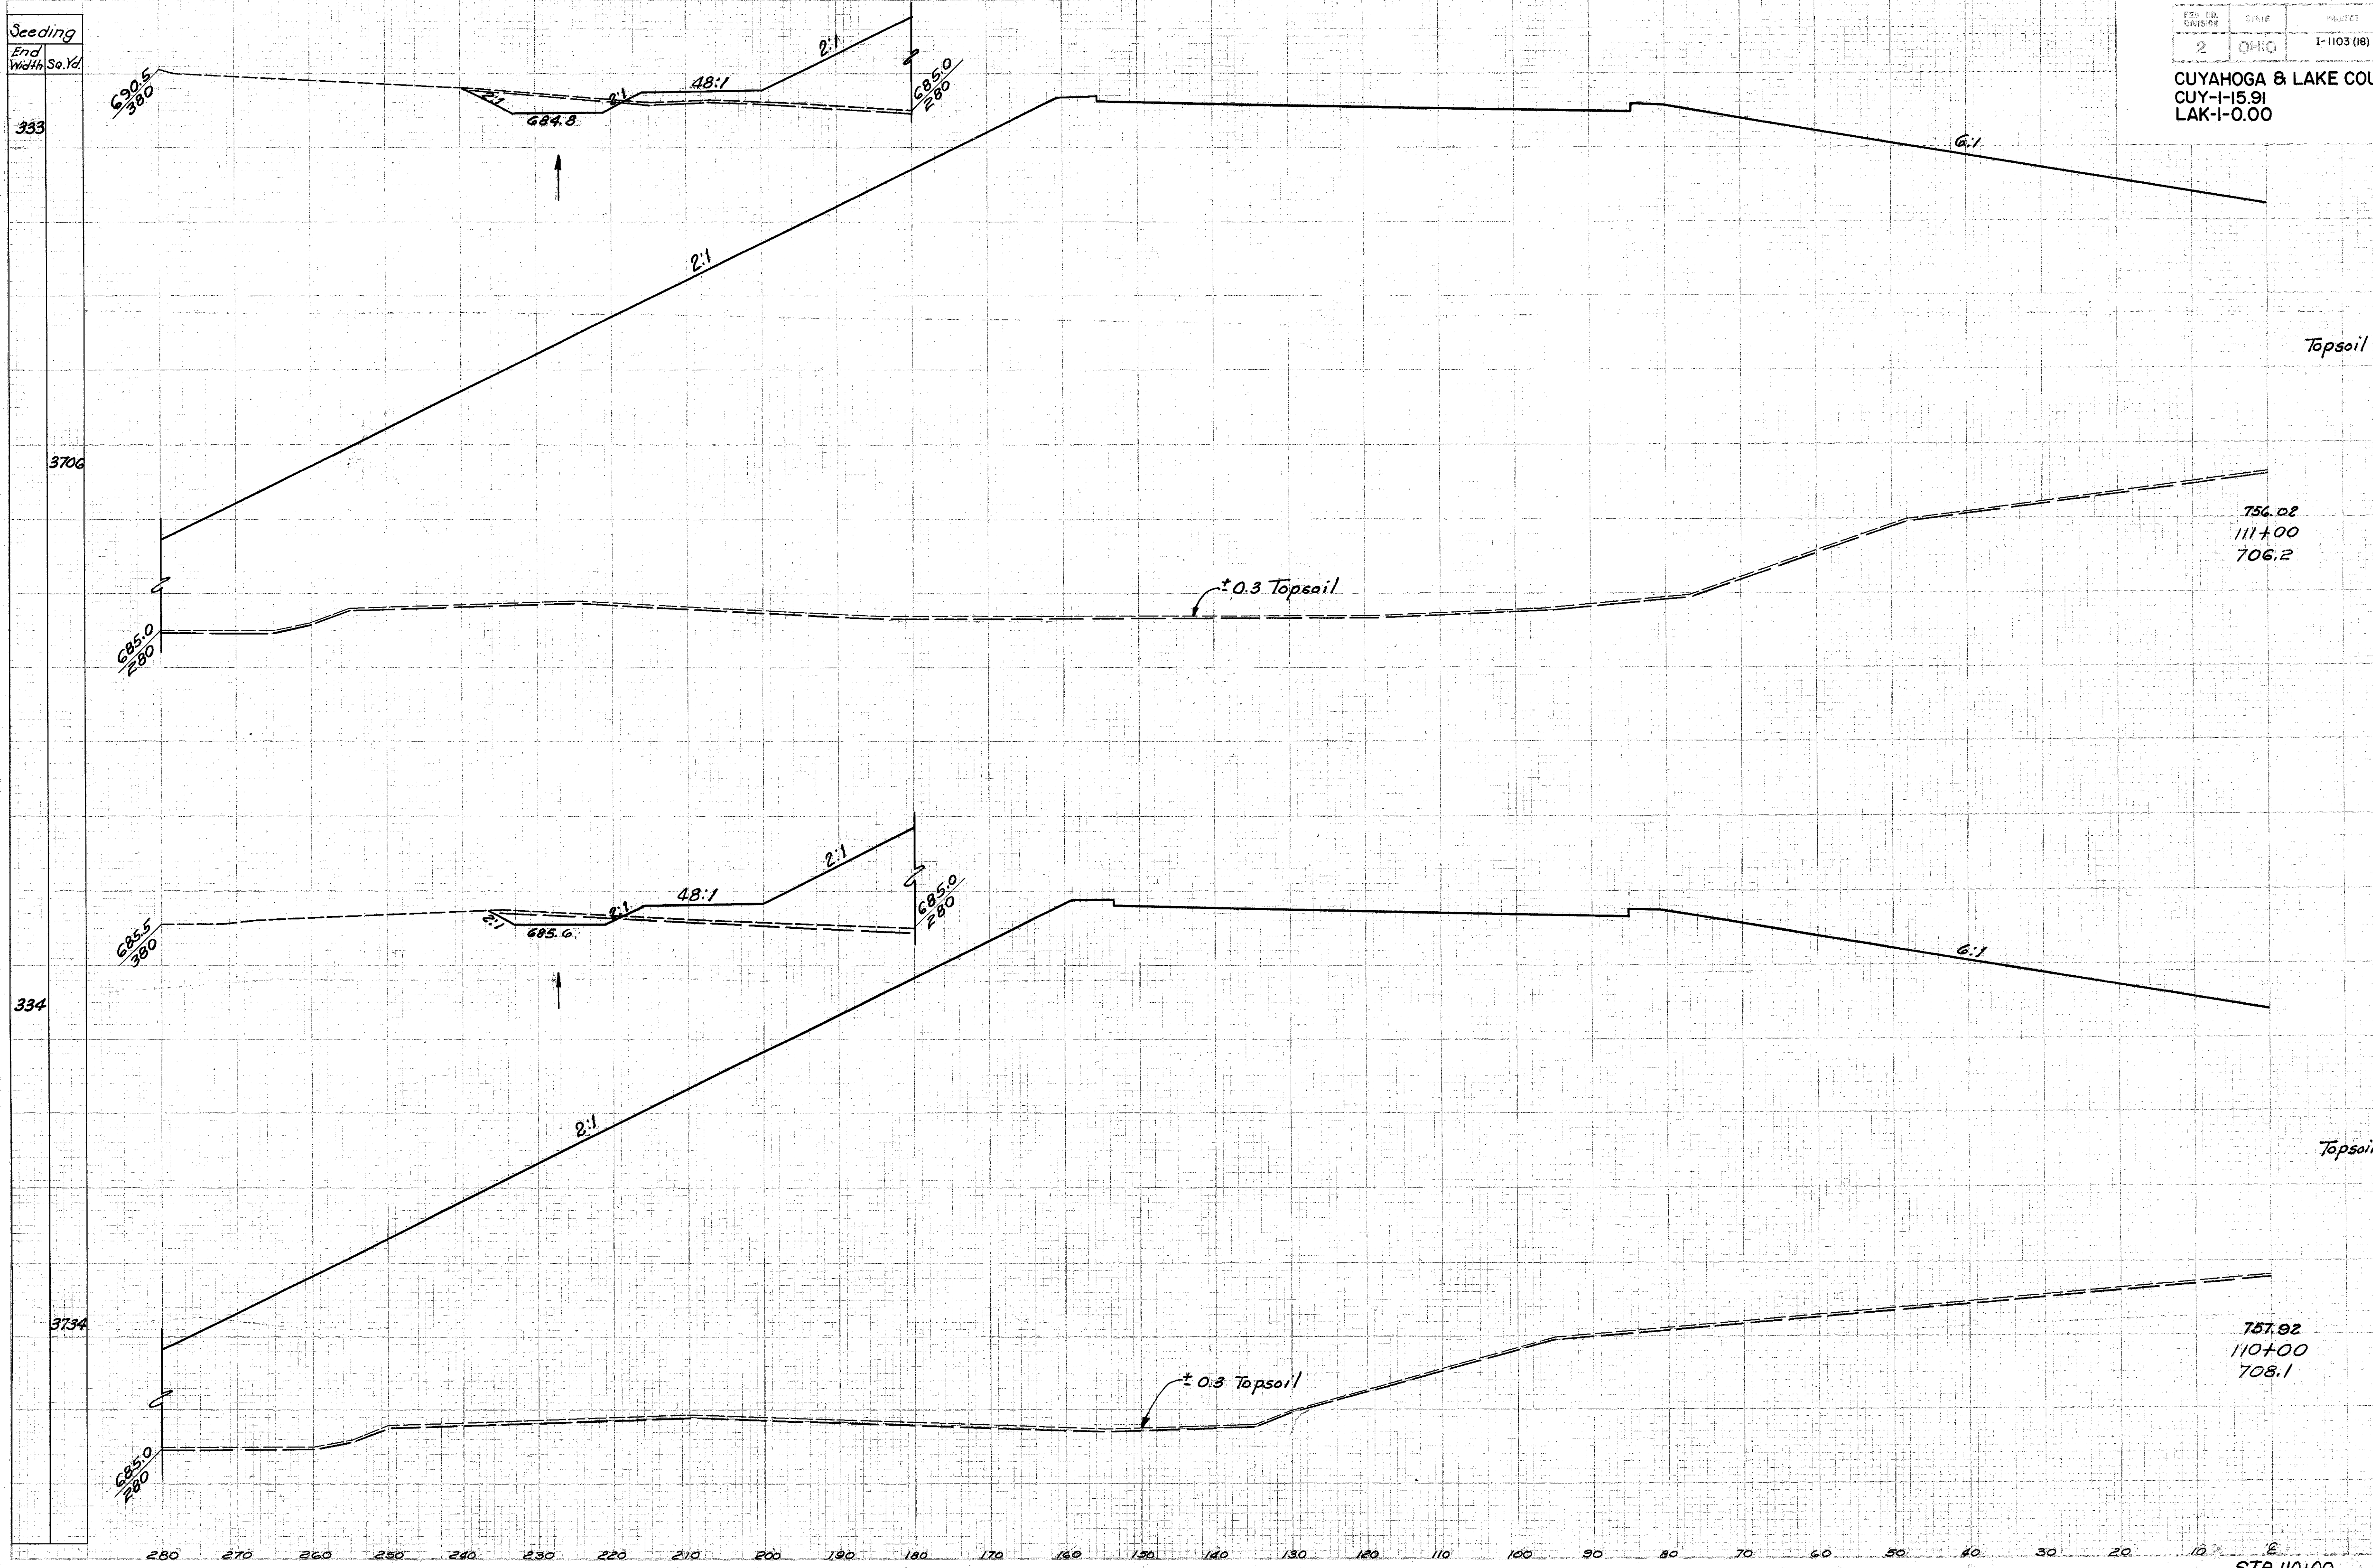

End Area		Volume	
Cut	Fill	Cut	Fill

Topsoil 103
35 1446

Topsoil 381
104 58608

Topsoil 103
21 14011

Topsoil 381
157 4987

STA 110+00 to STA 111+00