


Seeding
End Width Sq. Ft.

SECTION	STATE	PROJECT
2	OHIO	I-1103 (18)

205
458

CUYAHOGA & LAKE COUNTIES
CUY-I-15.91
LAK-I-0.00

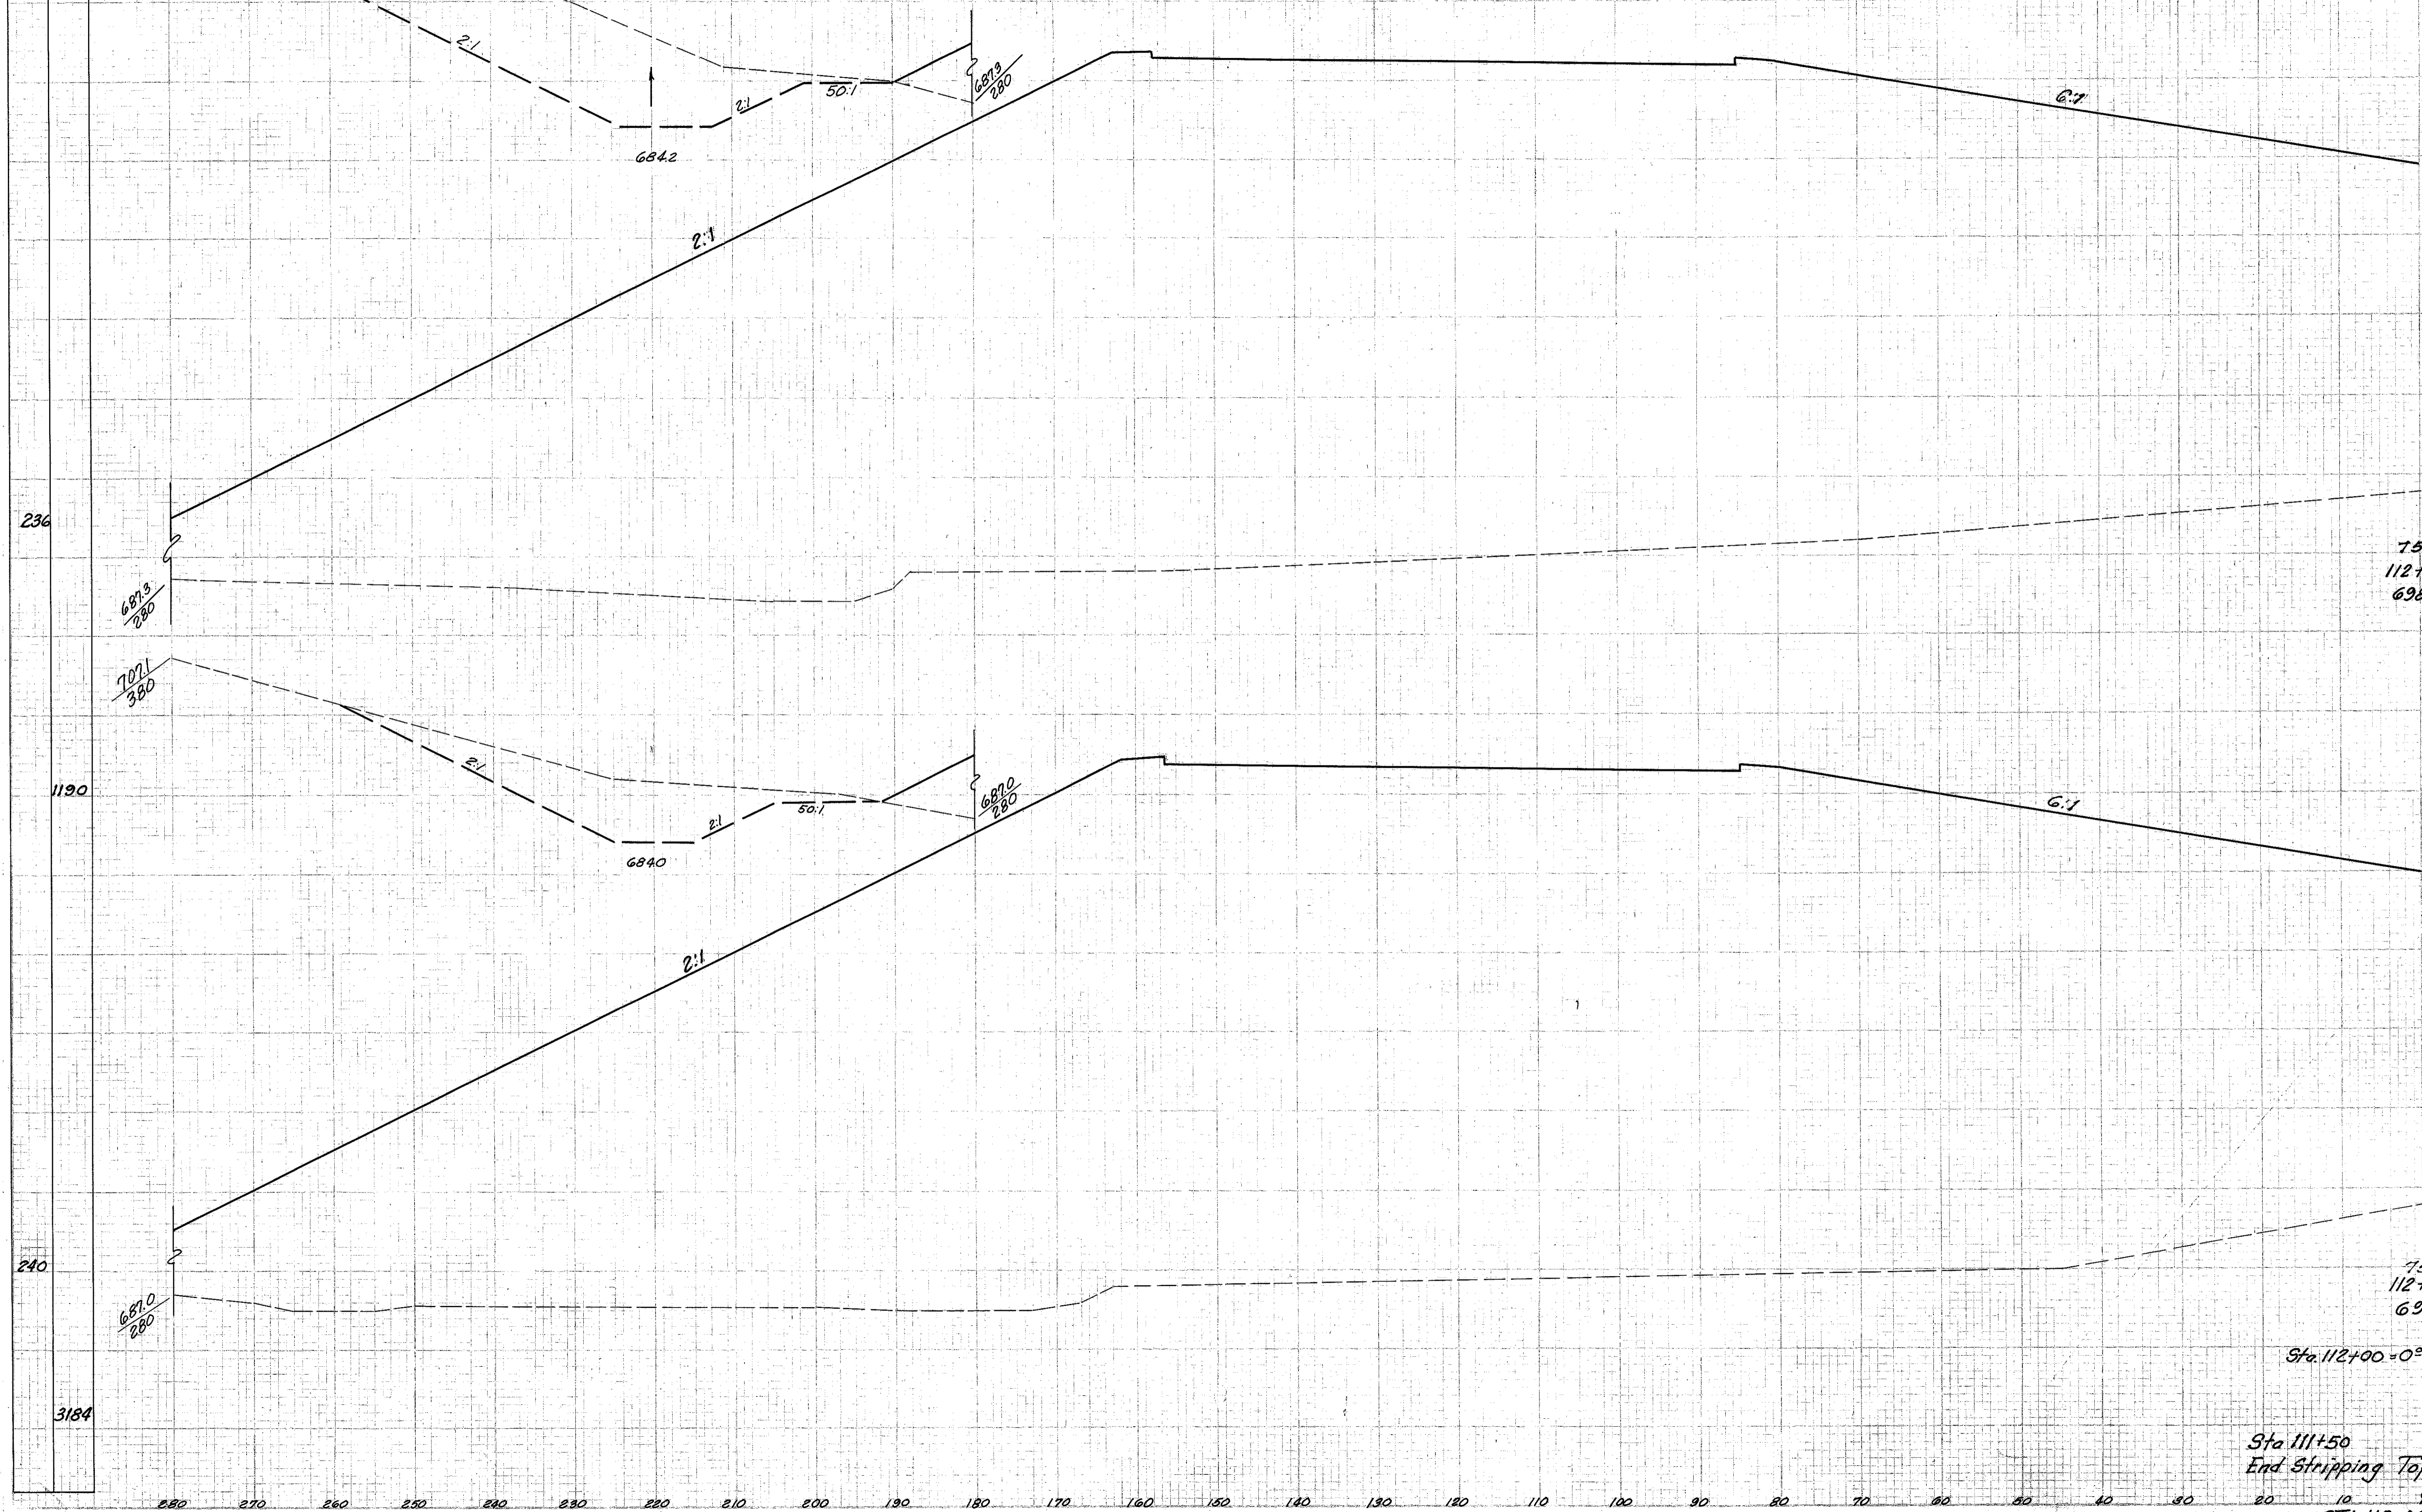

End Area		Volume	
Cut	Fill	Cut	Fill
0	13800		
			0 23519
			0 14423
			65 53281
			Topsoil 191

Sta. 112+00 = 0° Cut
Sta. 111+50
End Stripping Topsoil
Sta. 112+00 to 112+45 Lt. E.