


Seeding
End Eg.
Width Pol.

FED. RD. DIVISION	STATE	PROJECT	TYPE FUNDS
2	OHIO	F-1103 (18)	

206
458

CUYAHOGA & LAKE COUNTIES
CUY-1-15.91
LAK-1-0.00

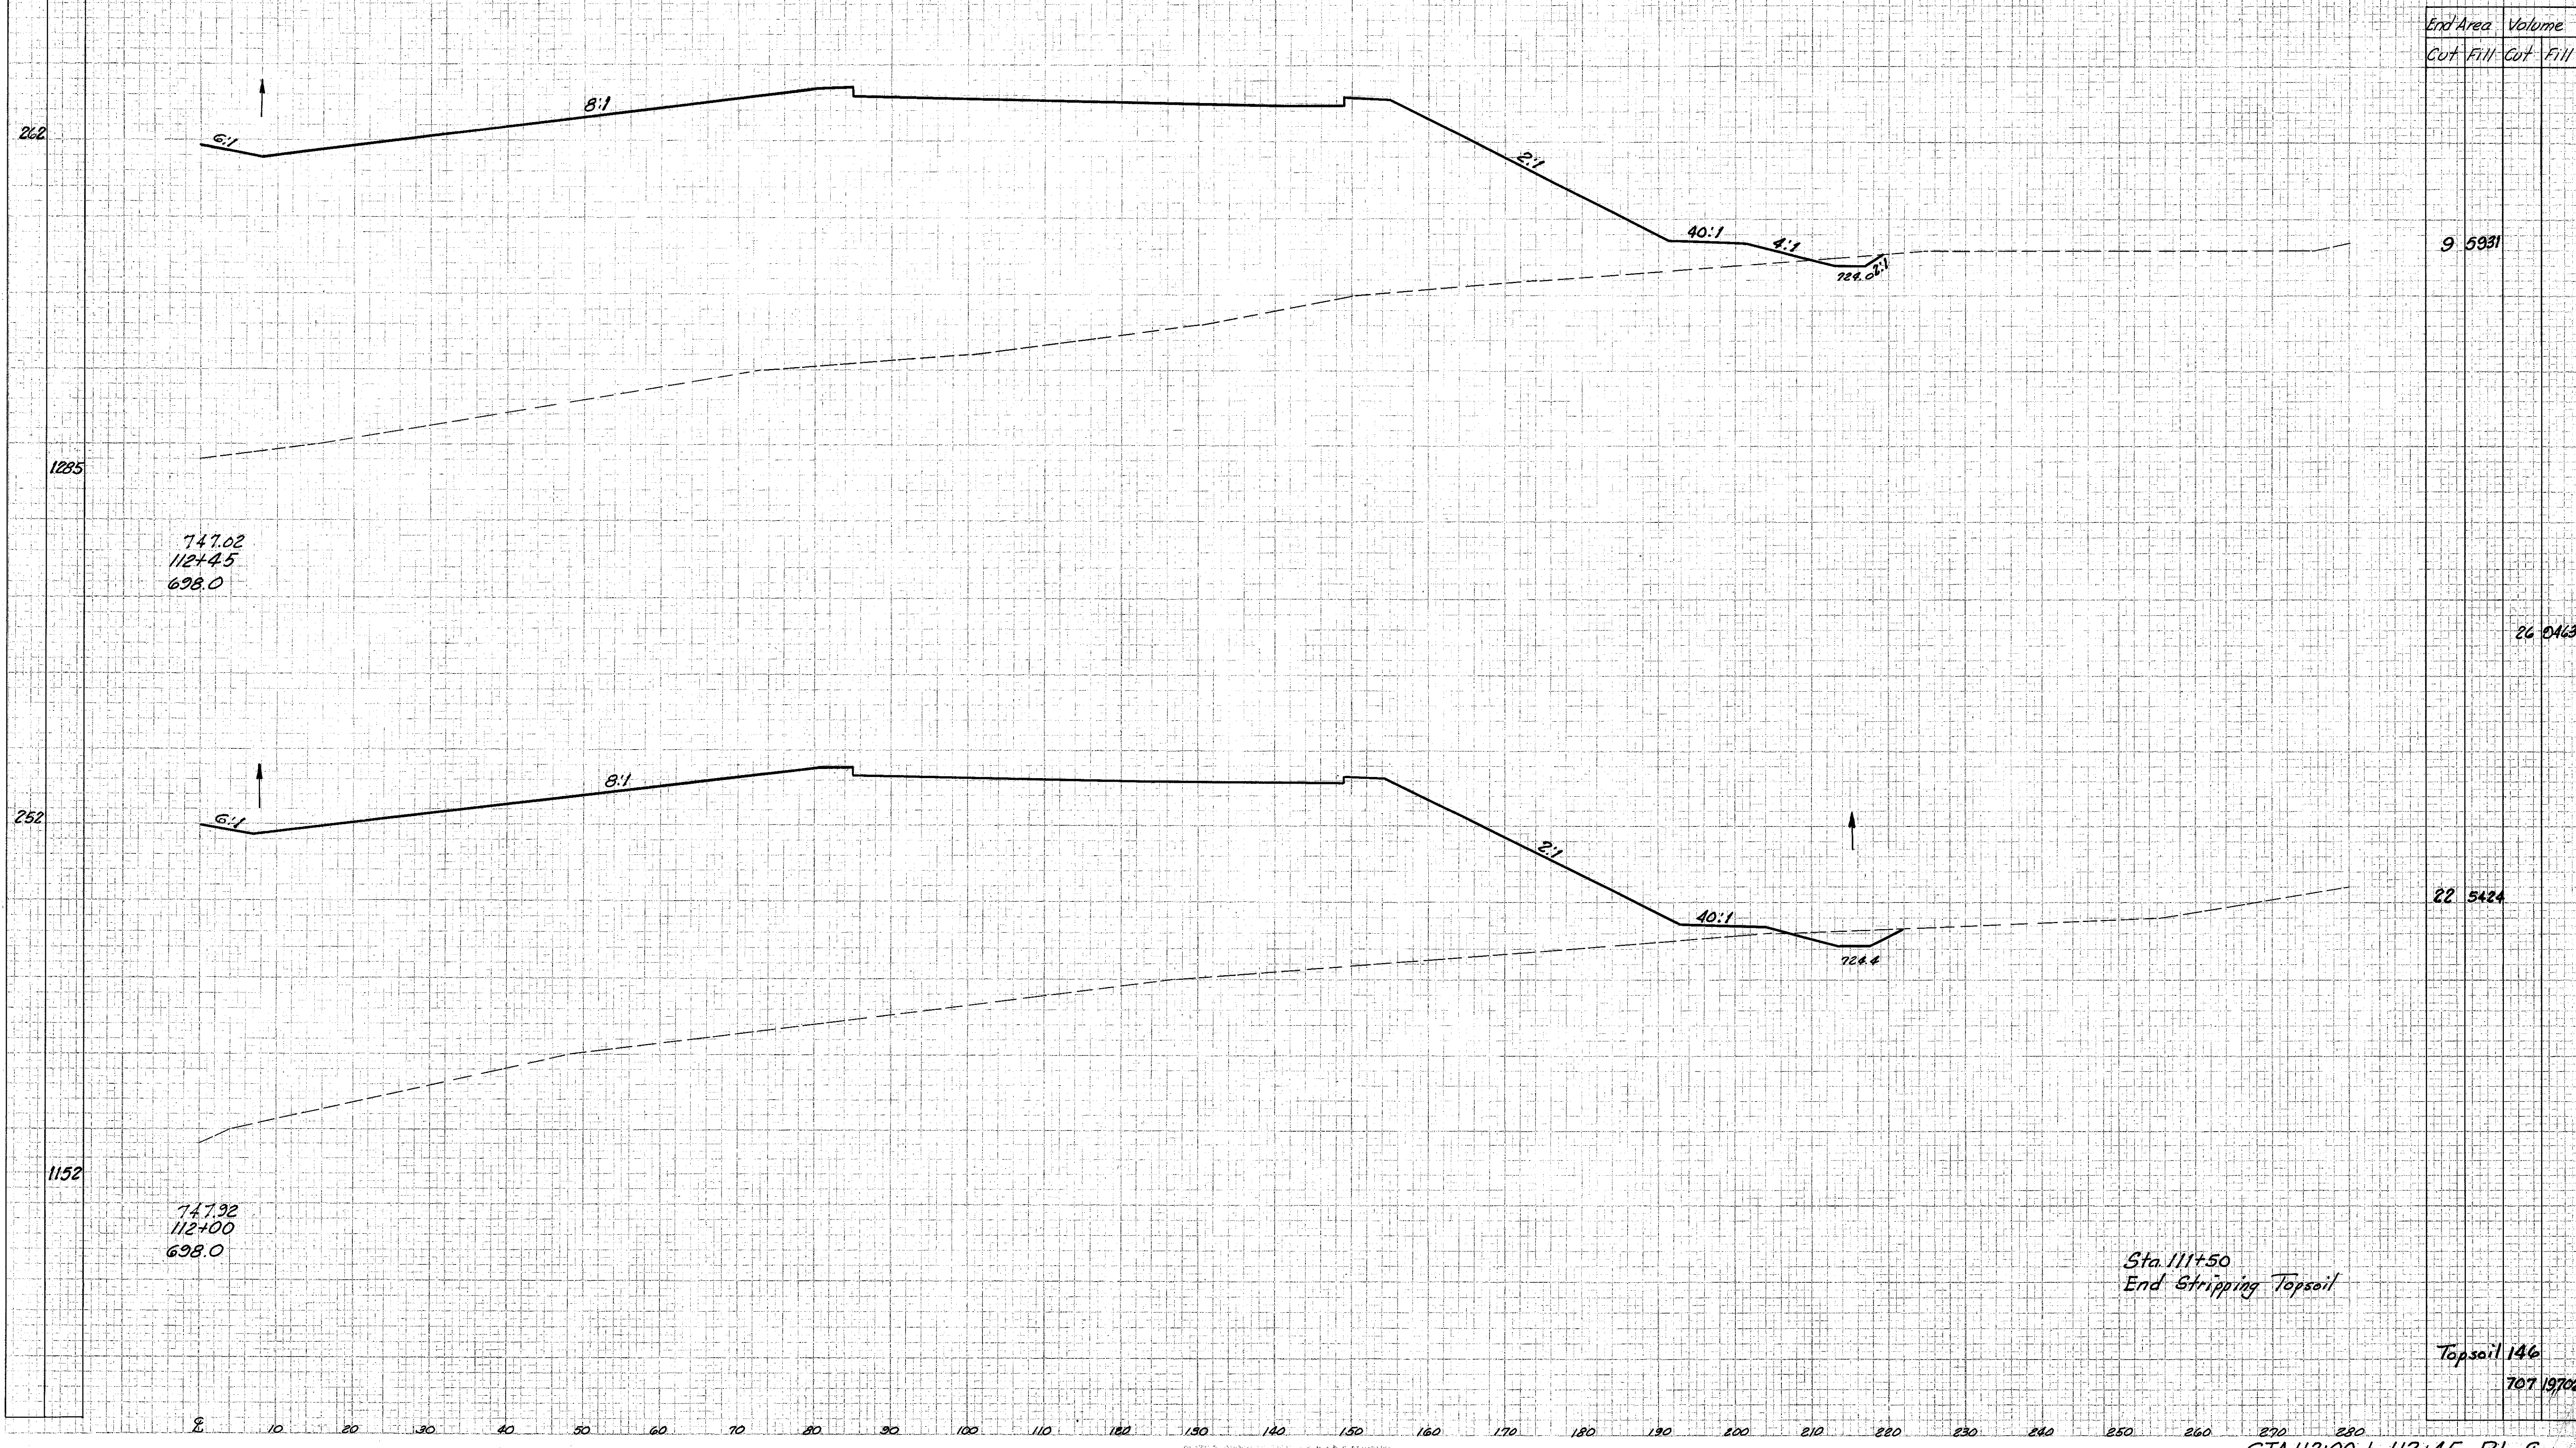

End Area		Volume	
Cut	Fill	Cut	Fill
		9	5931
		26	0463
		22	5424
			Topsoil 146
			707 19702

Sta. 111+50
End Stripping Topsoil

STA. 112+00 to 112+45 RT. &