


FED. RD. DIVISION	STATE	PROJECT	TYPE FUNDS
2	OHIO	1-1103 (18)	207 458

CUYAHOGA & LAKE COUNTIES  
 CUY-I-15.91  
 LAK-I-0.00

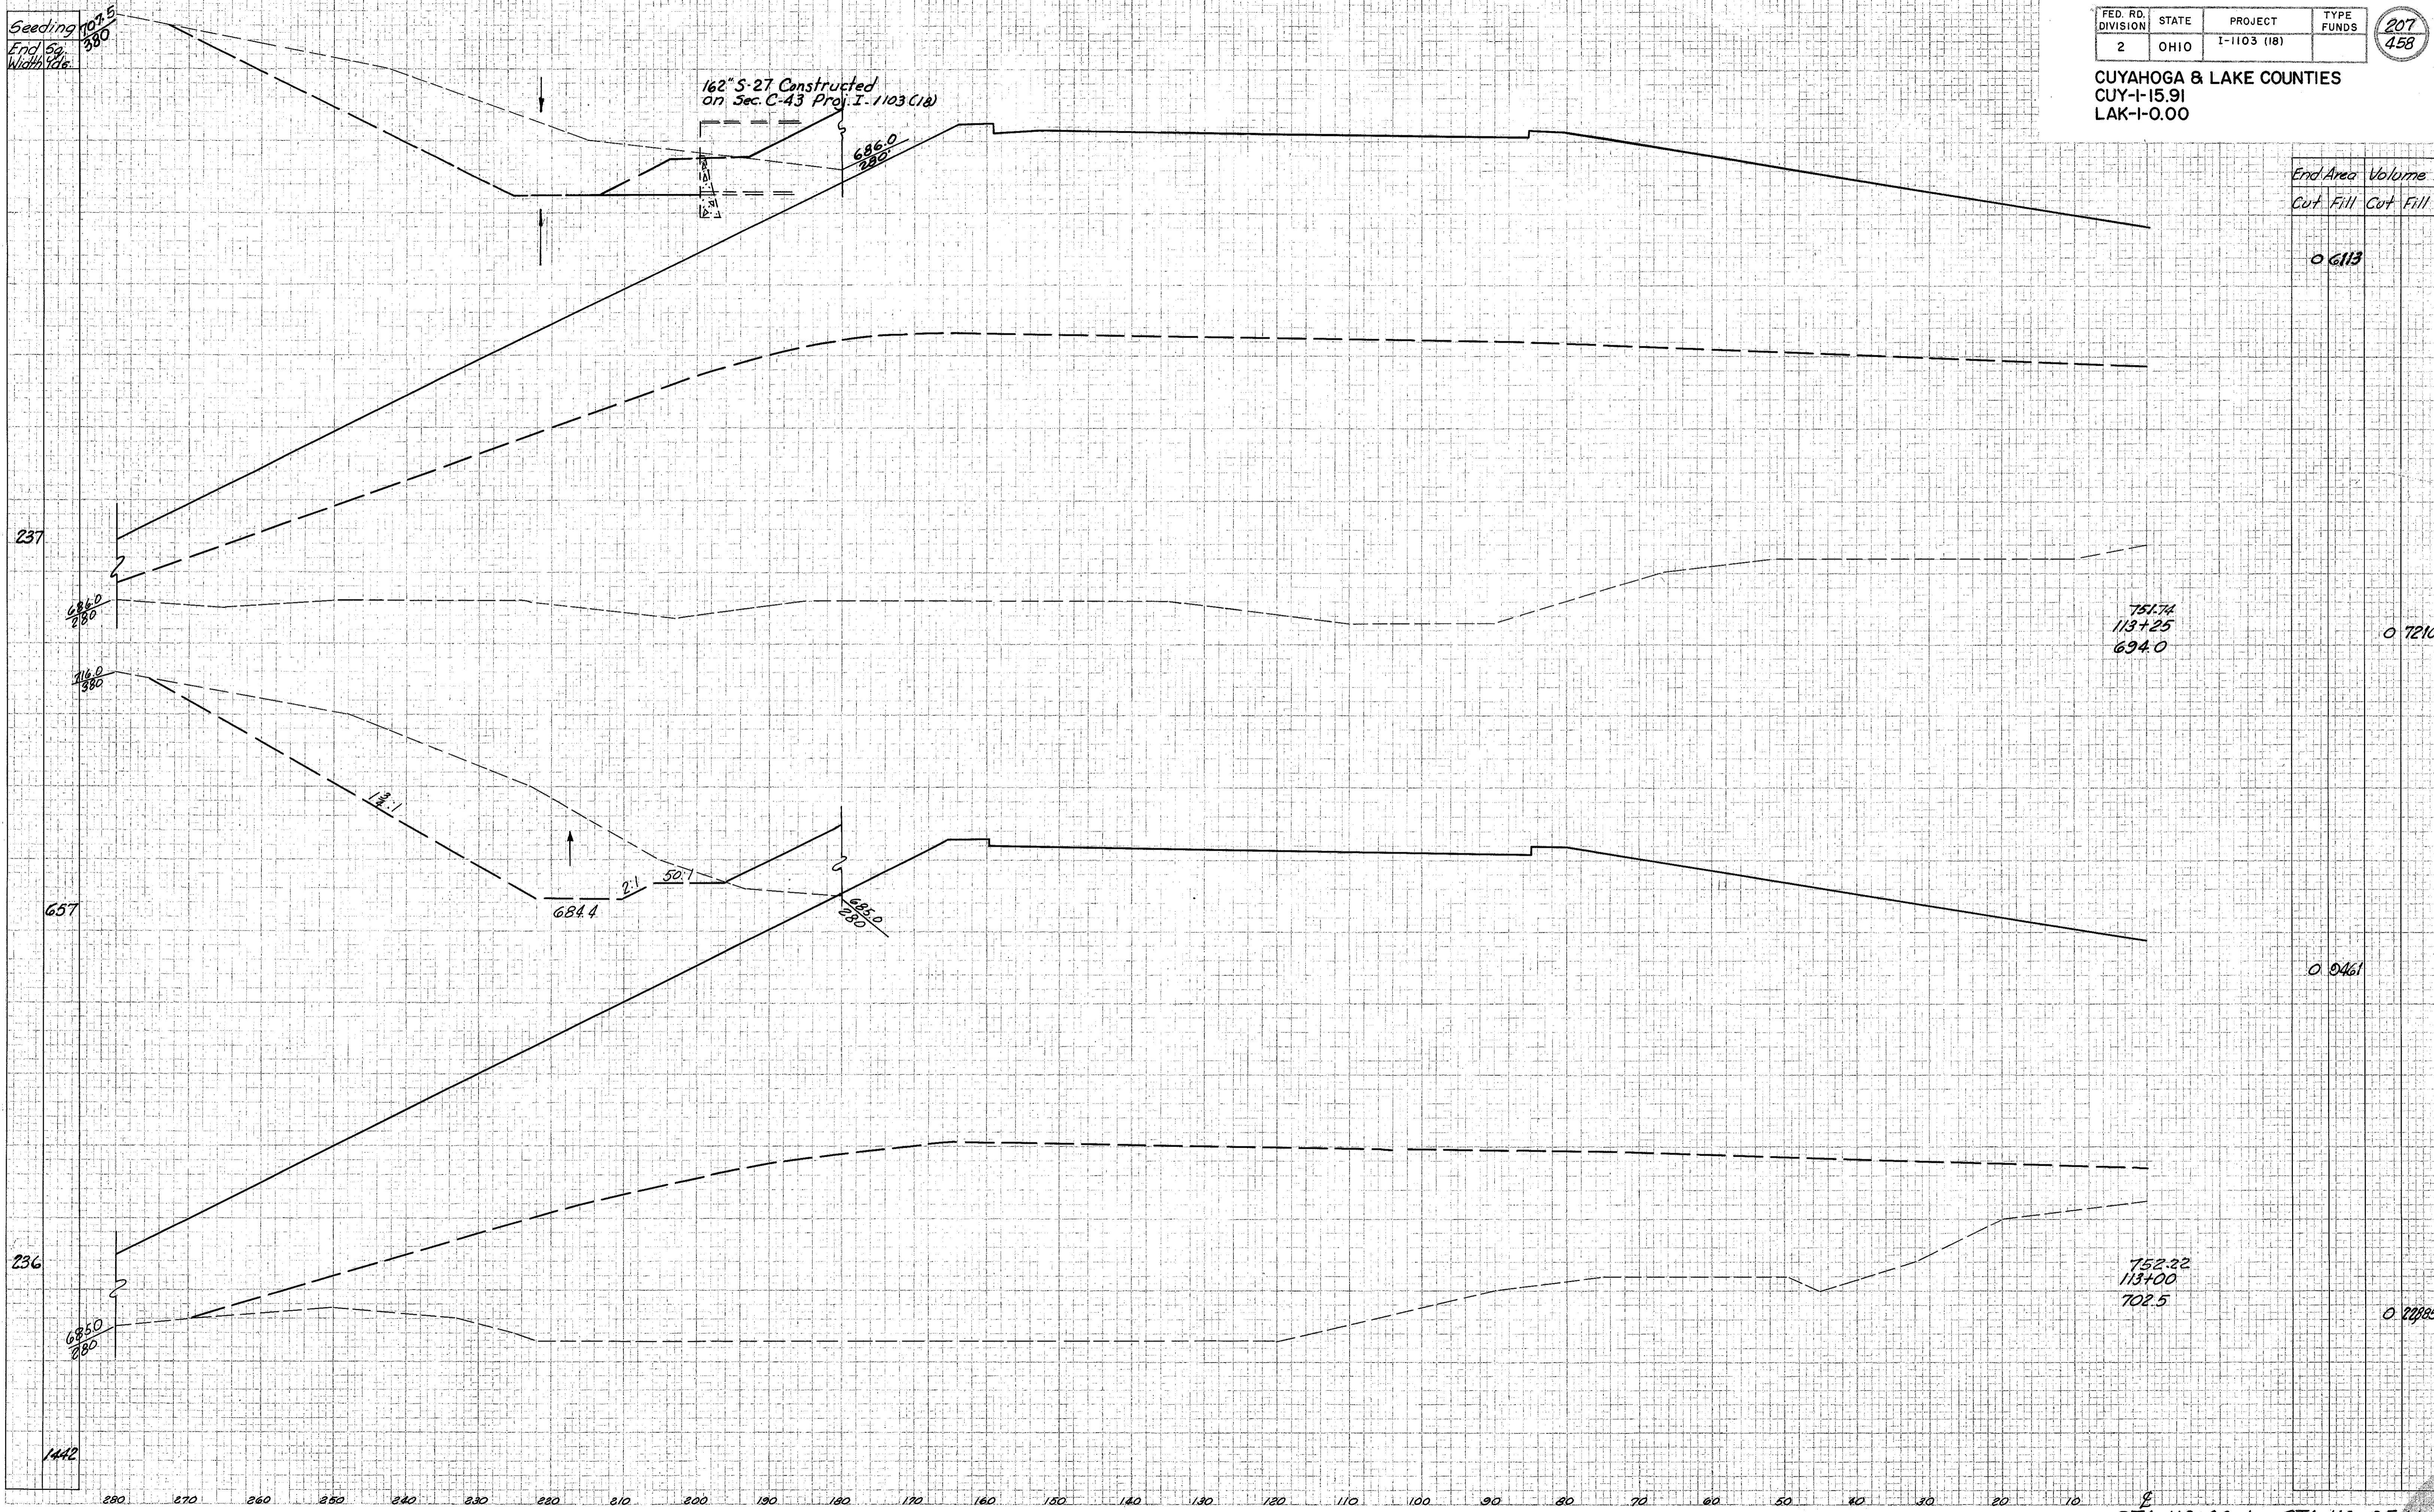

End Area	Volume
Cut	Fill

0 611.3

0 721.0

0 946.1

0 227.65

STA 113+00 to STA 113+25 Lt