


Seeding  
End  
Width 89.18

FED. RD. DIVISION	STATE	PROJECT	TYPE FUNDS
2	OHIO	I-1103 (18)	208 458

CUYAHOGA & LAKE COUNTIES  
CUY-1-15.91  
LAK-1-0.00

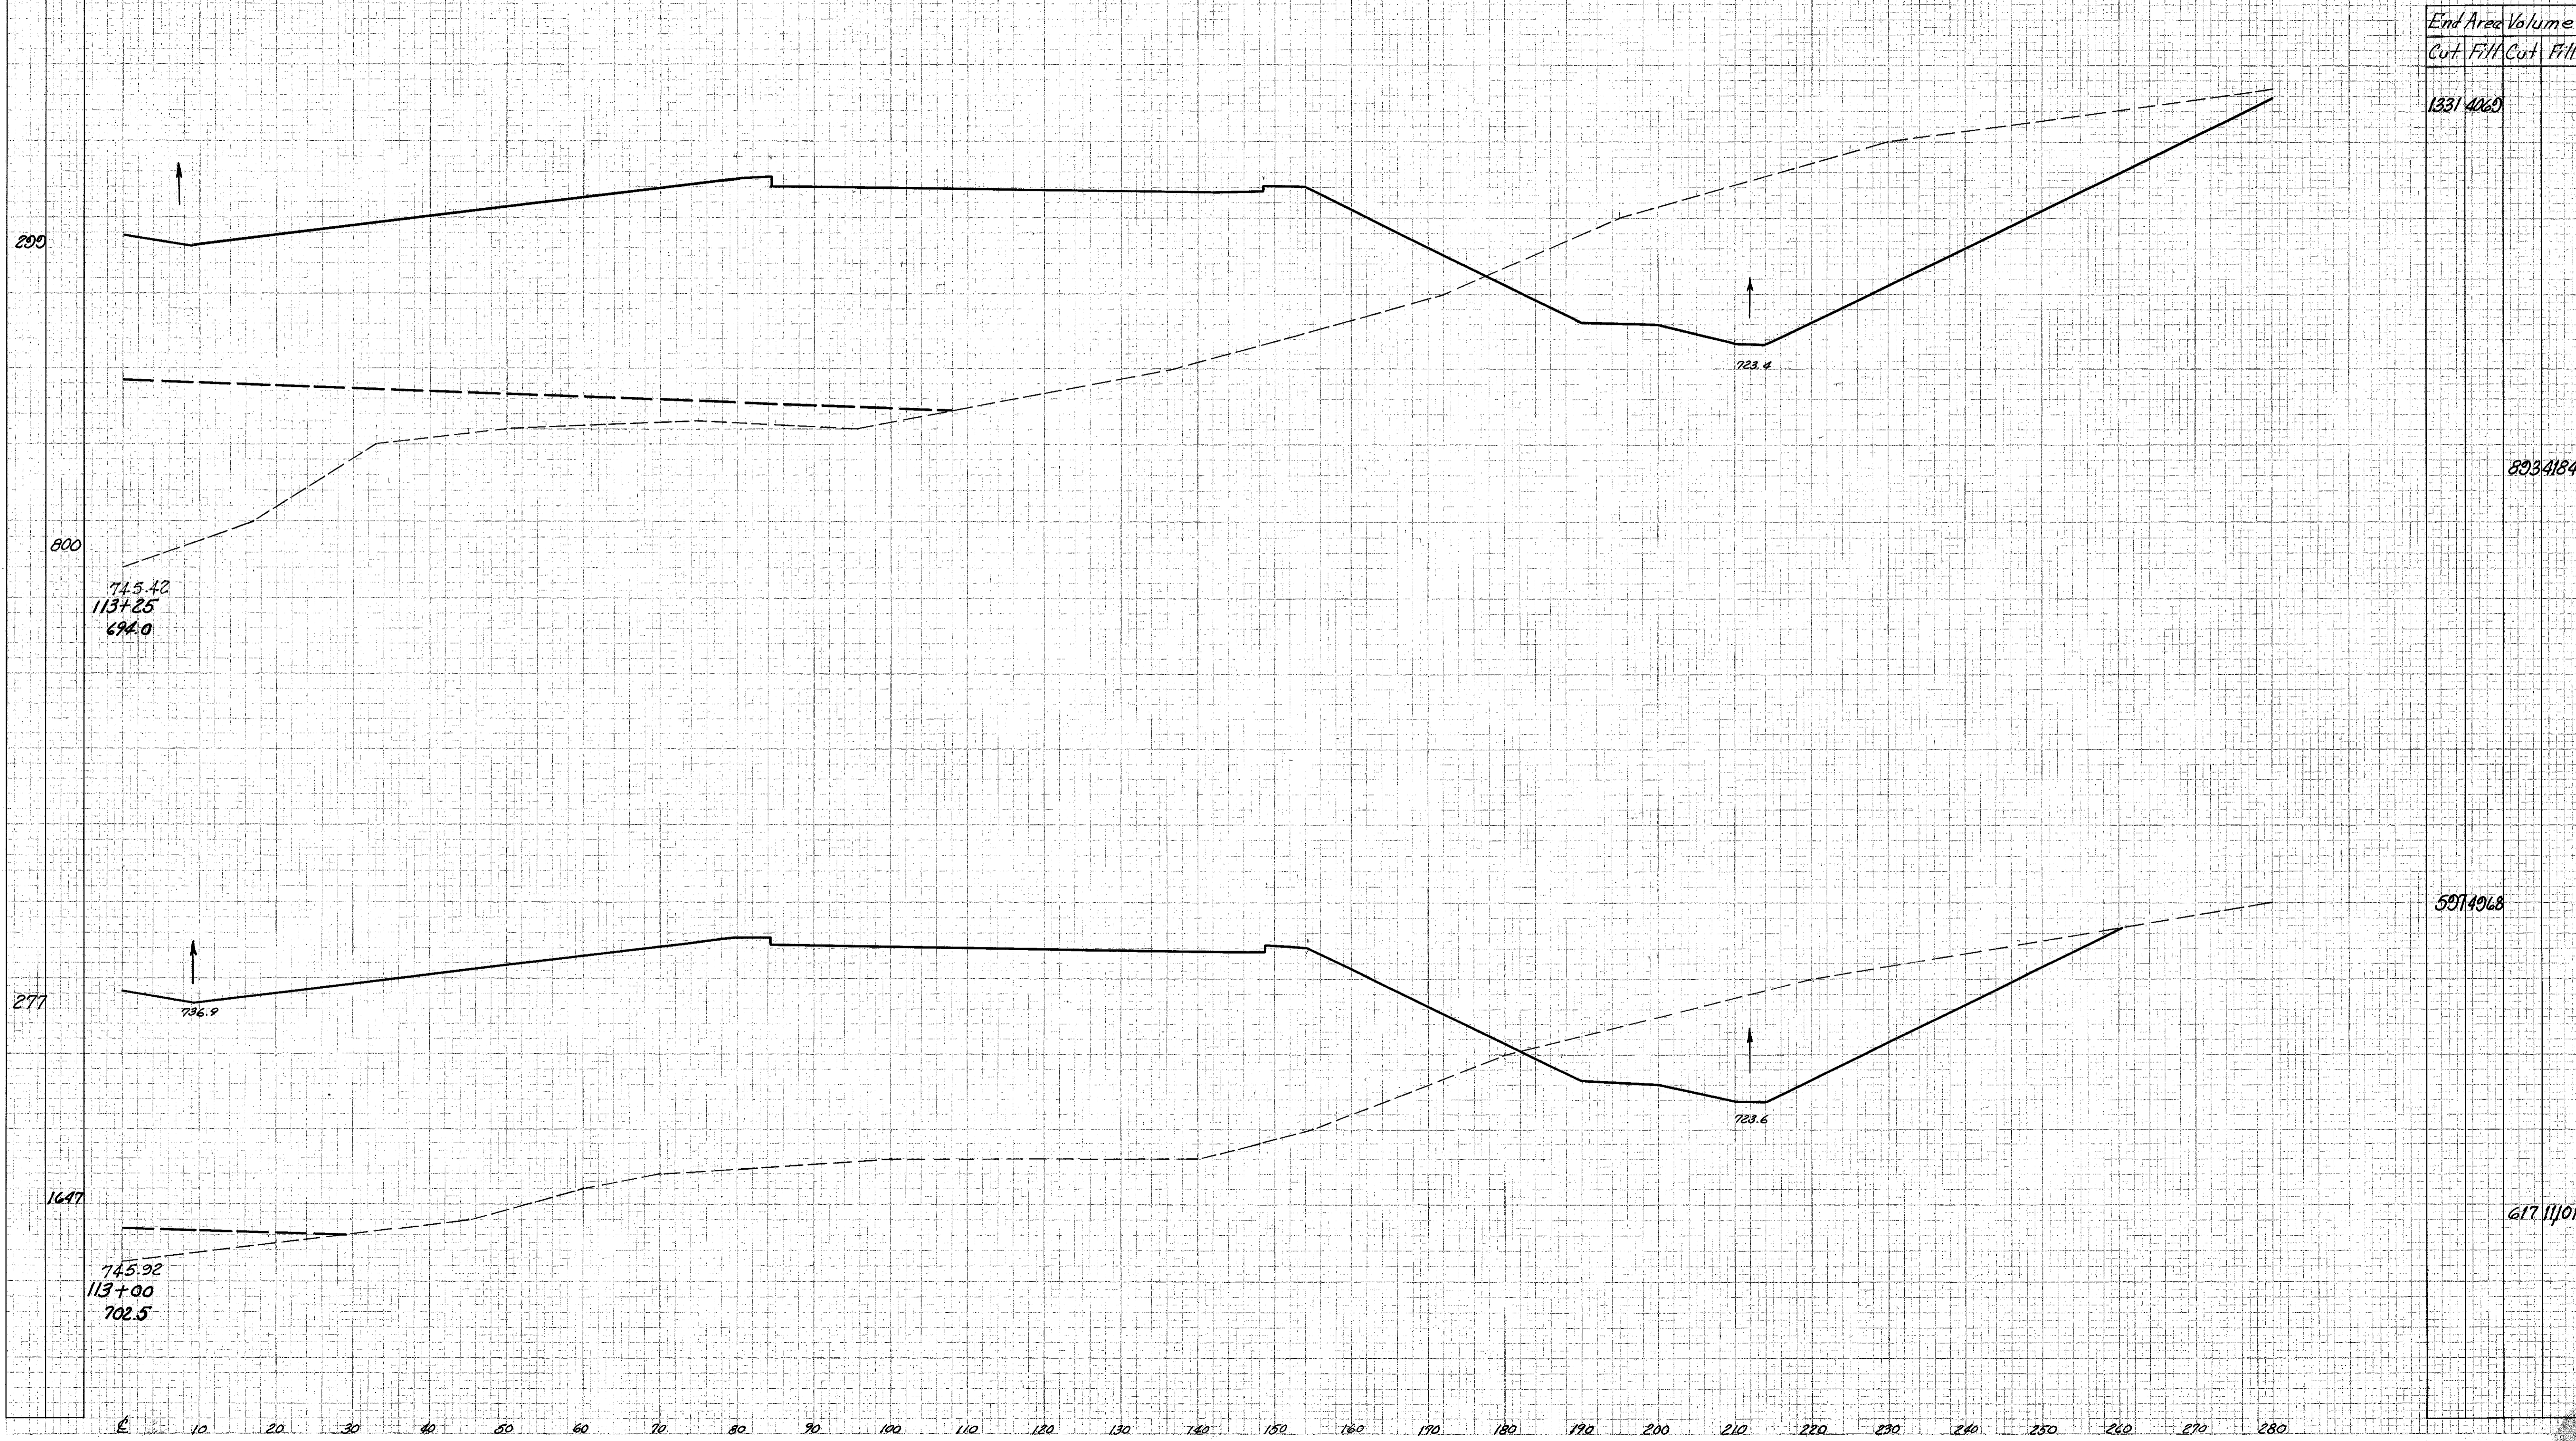

STA. 113+00 to STA. 113+25 RL