


CUYAHOGA & LAKE COUNTIES
 CUY-I-15.91
 LAK-I-0.00

Seeding
 End Width Sp. 1st.
 298
 2488

End Area		Volume	
Cut	Fill	Cut	Fill

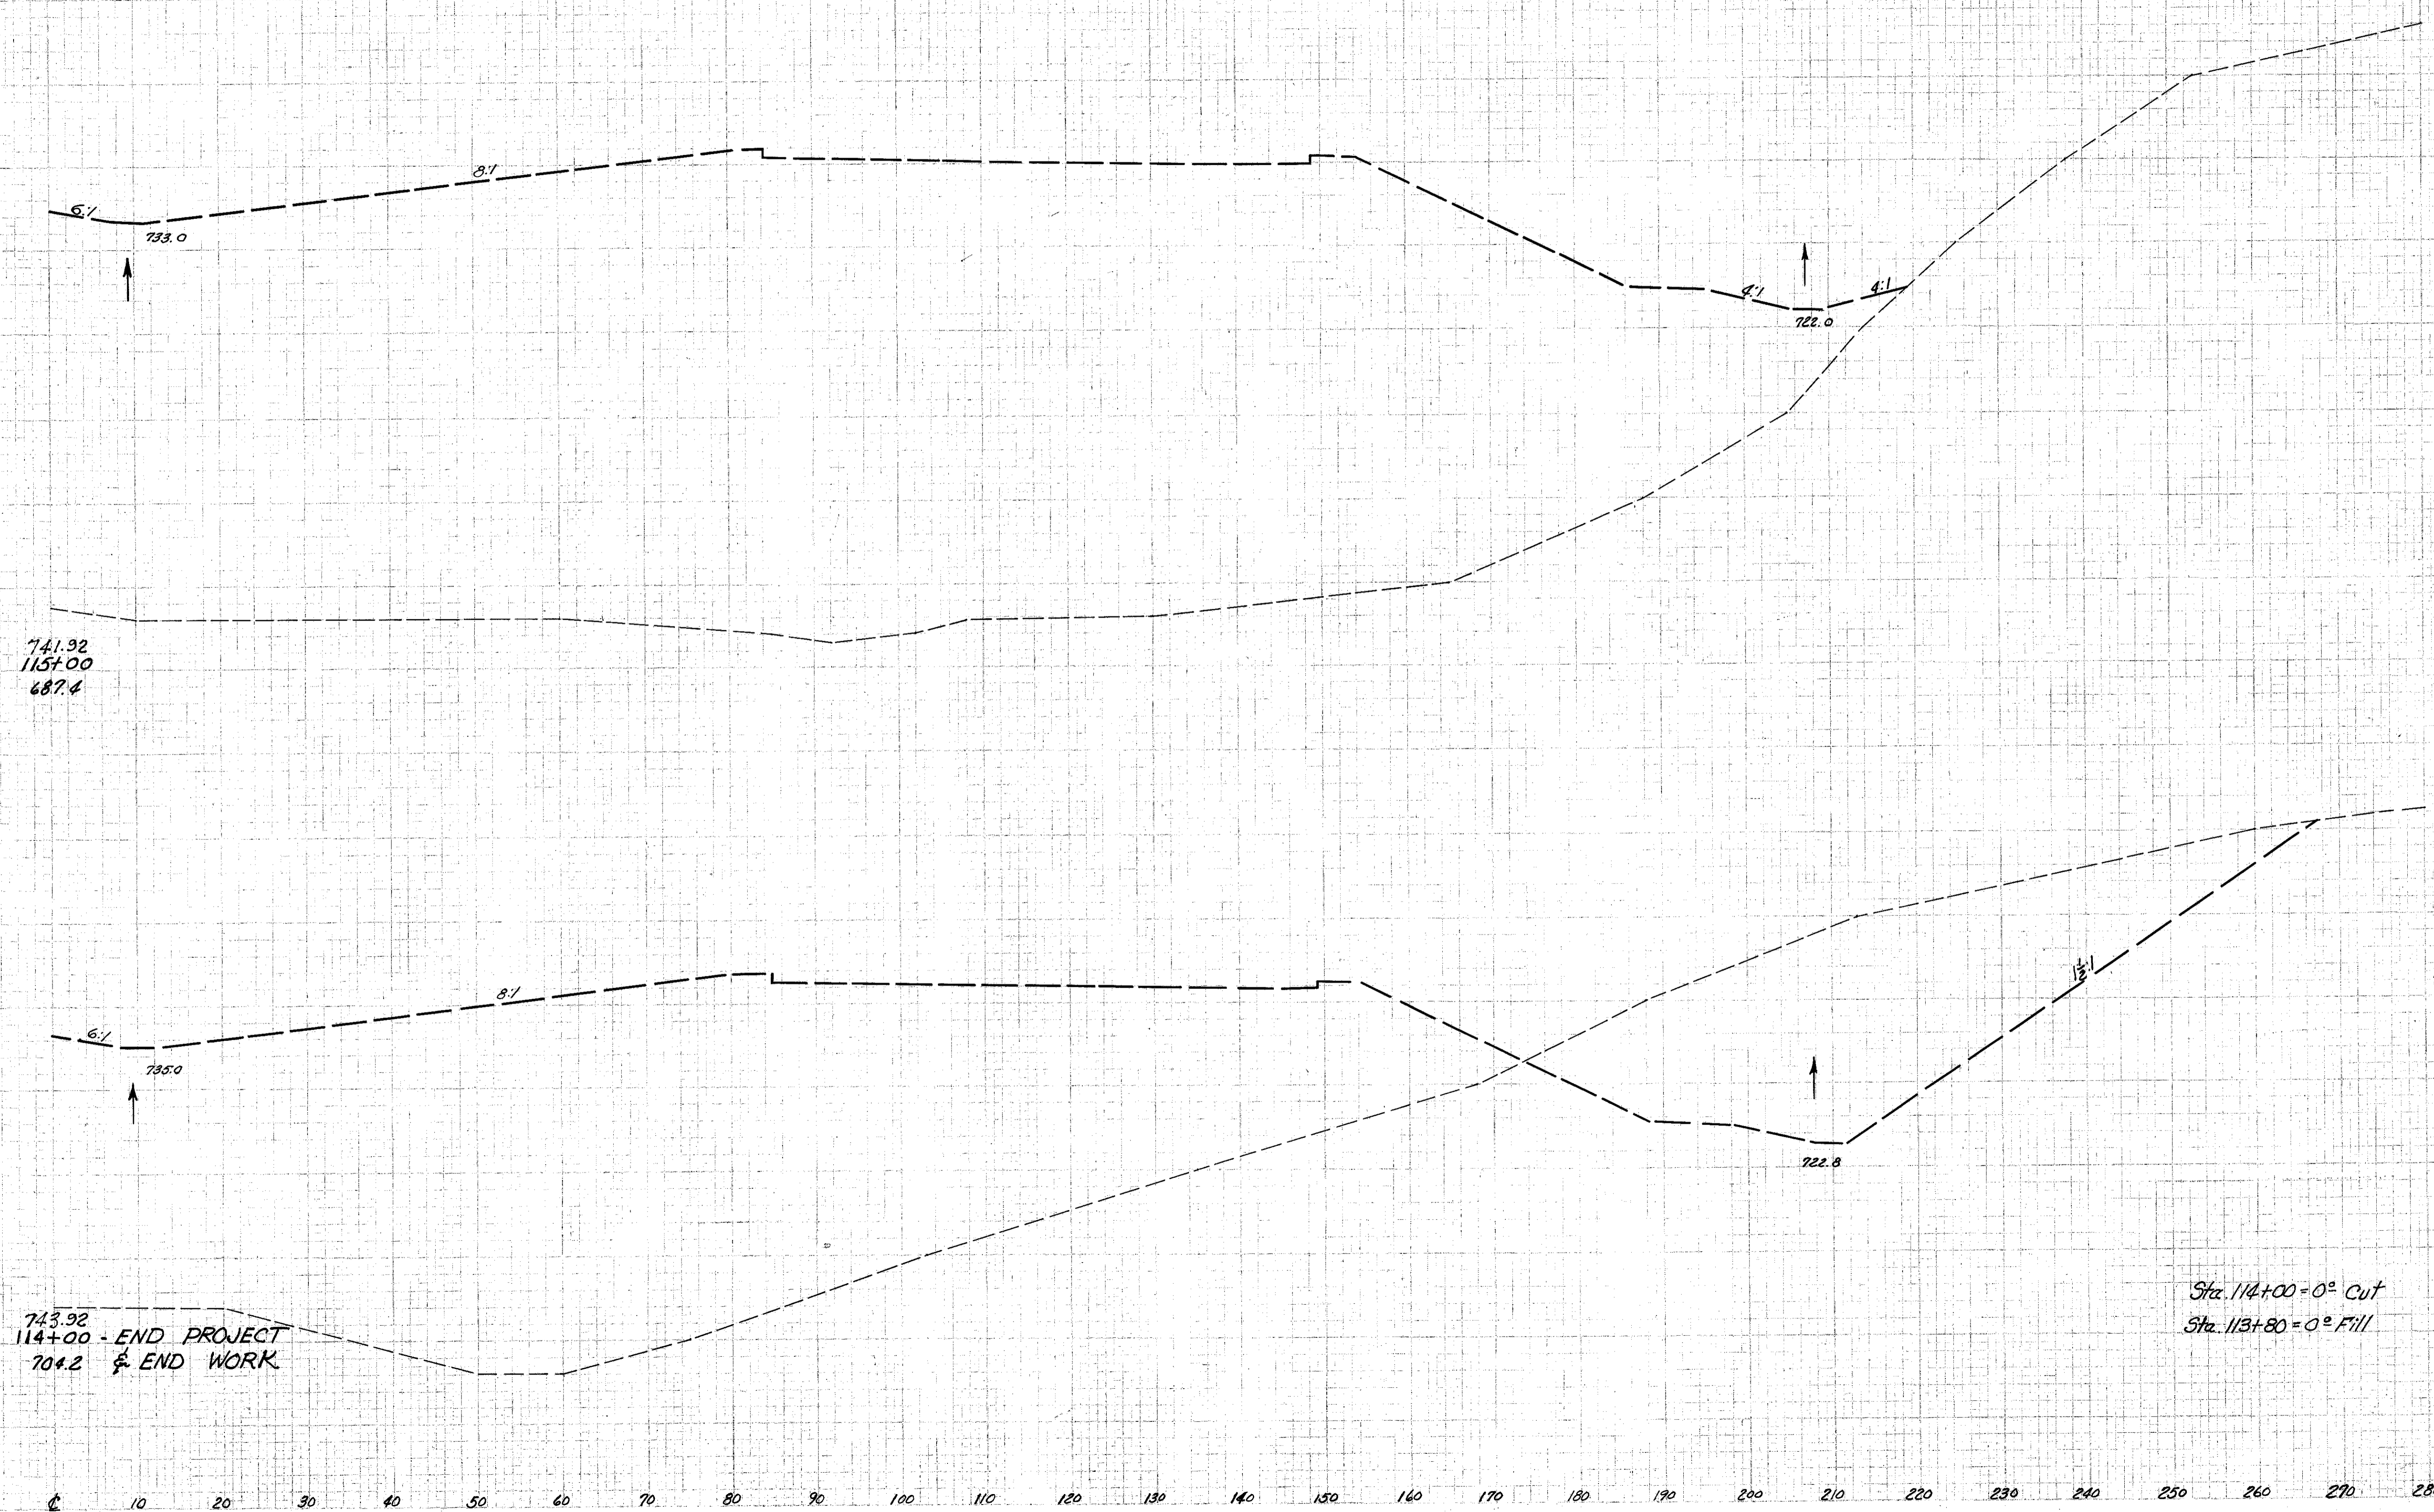

741.92
 115+00
 687.4

743.92
 114+00 - END PROJECT
 704.2 & END WORK

Sta. 114+00 = 0° Cut
 Sta. 113+80 = 0° Fill

1845 4144

Sta. 114+00 to Sta. 115+00 R/L