
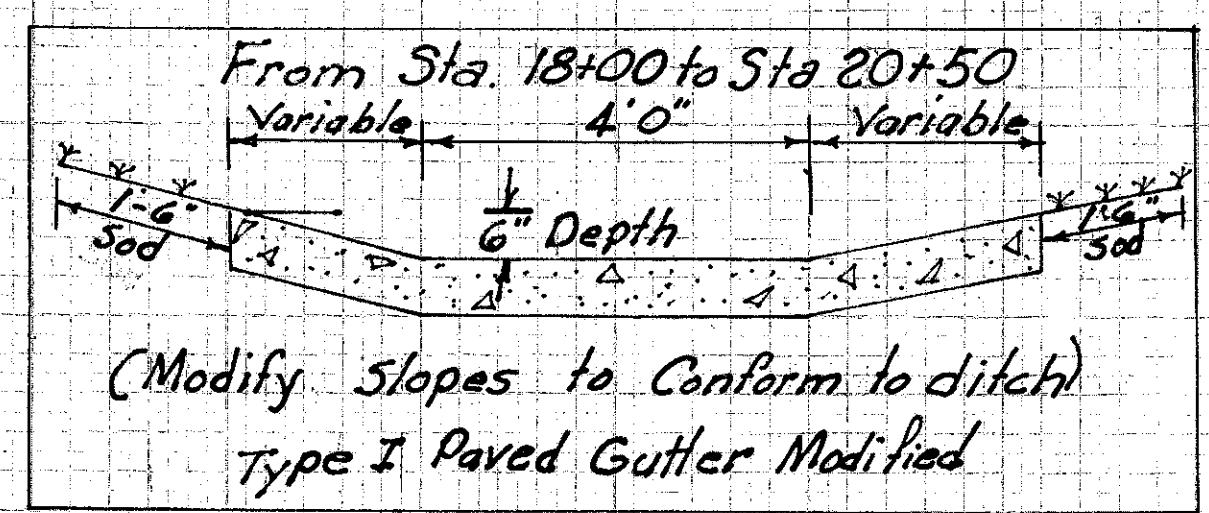


Seeding
End Width Sq. Yd.
153
828
145
1533
131
1545
147
1406
89 Lime
106
16 Lime
172 Lime
1083
15 Lime
89
76 Lime
986
106 @ Sta. 14+09

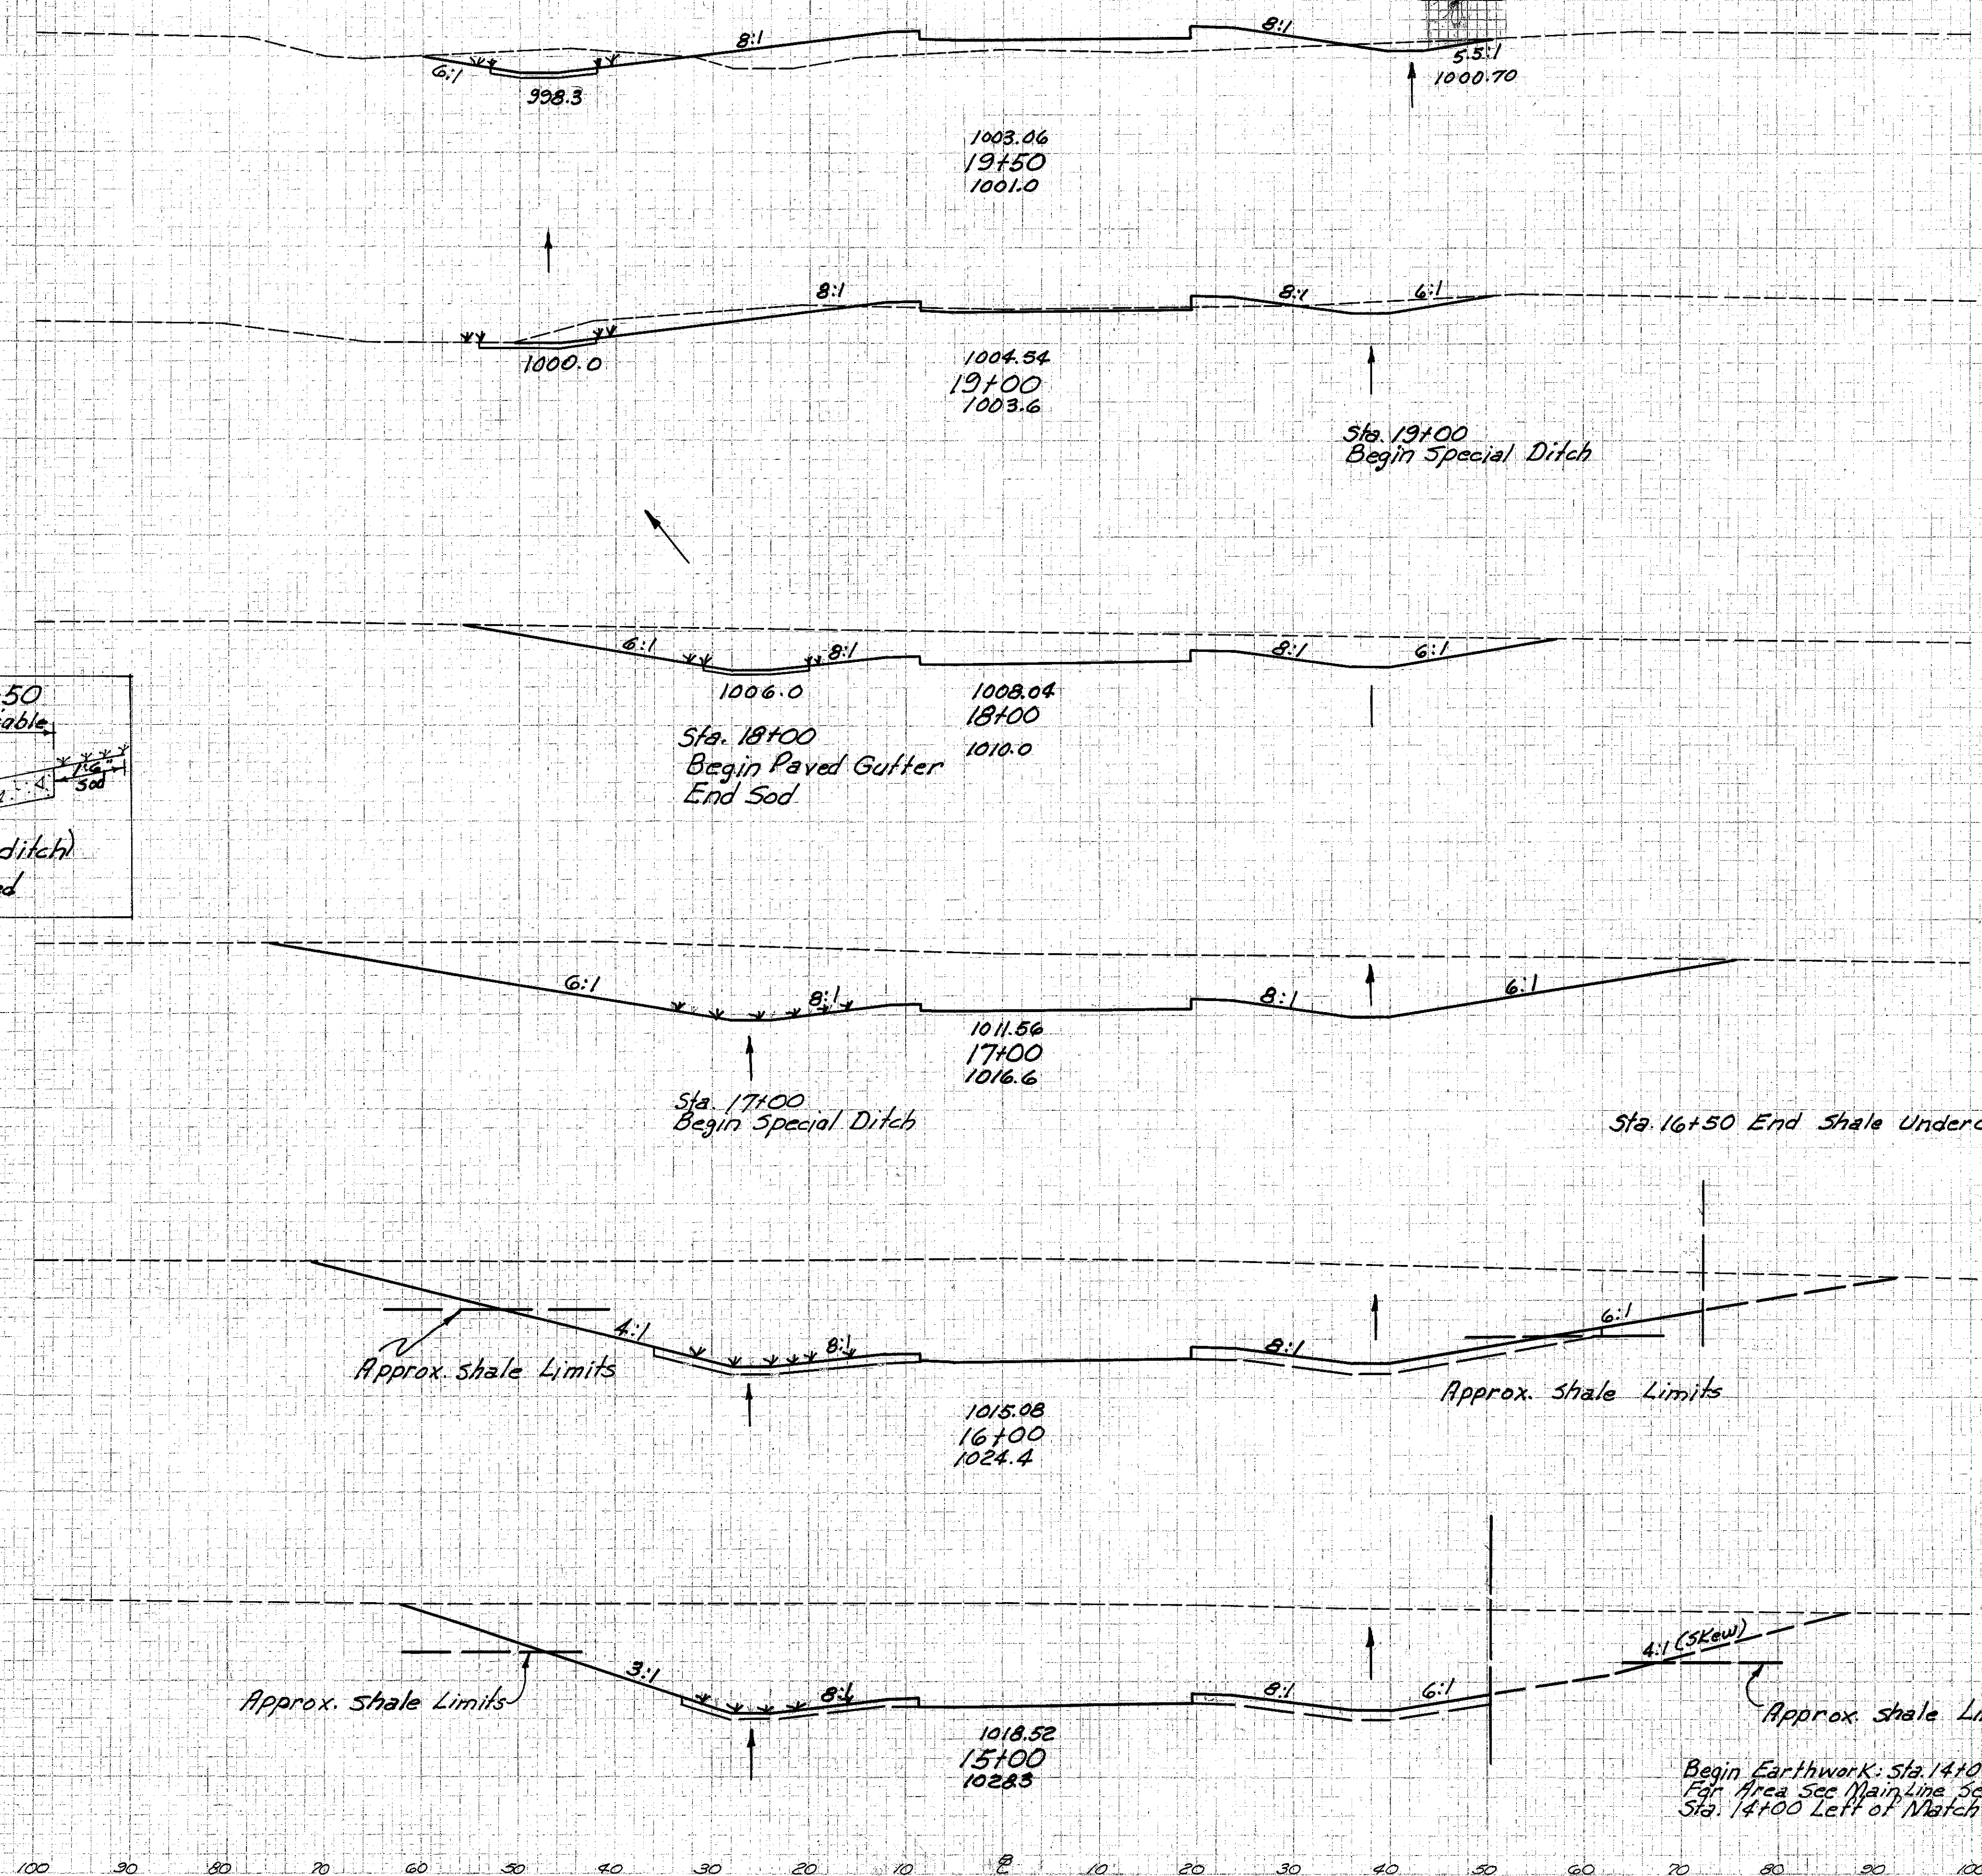

End Area		Volume	
Cut	Fill	Cut	Fill
50	104		
		106	105
65	9		
		672	17
298	0		
		1896	0
726	0		
		3417	0
1119	0		
		4072	
1080	0		
		3291	0
697	1187		