


FED. RD. DIVISION	STATE	PROJECT
2	OHIO	I-1102 (6)

215  
458

CUYAHOGA & LAKE COUNTIES  
CUY-I-15.91  
LAK-I-0.00

Seeding	
End	Sp. Rd.
Width	
100	
492	
193	
854	
182	
1889	
158	
864	

Sta. 21+92.57 End Work

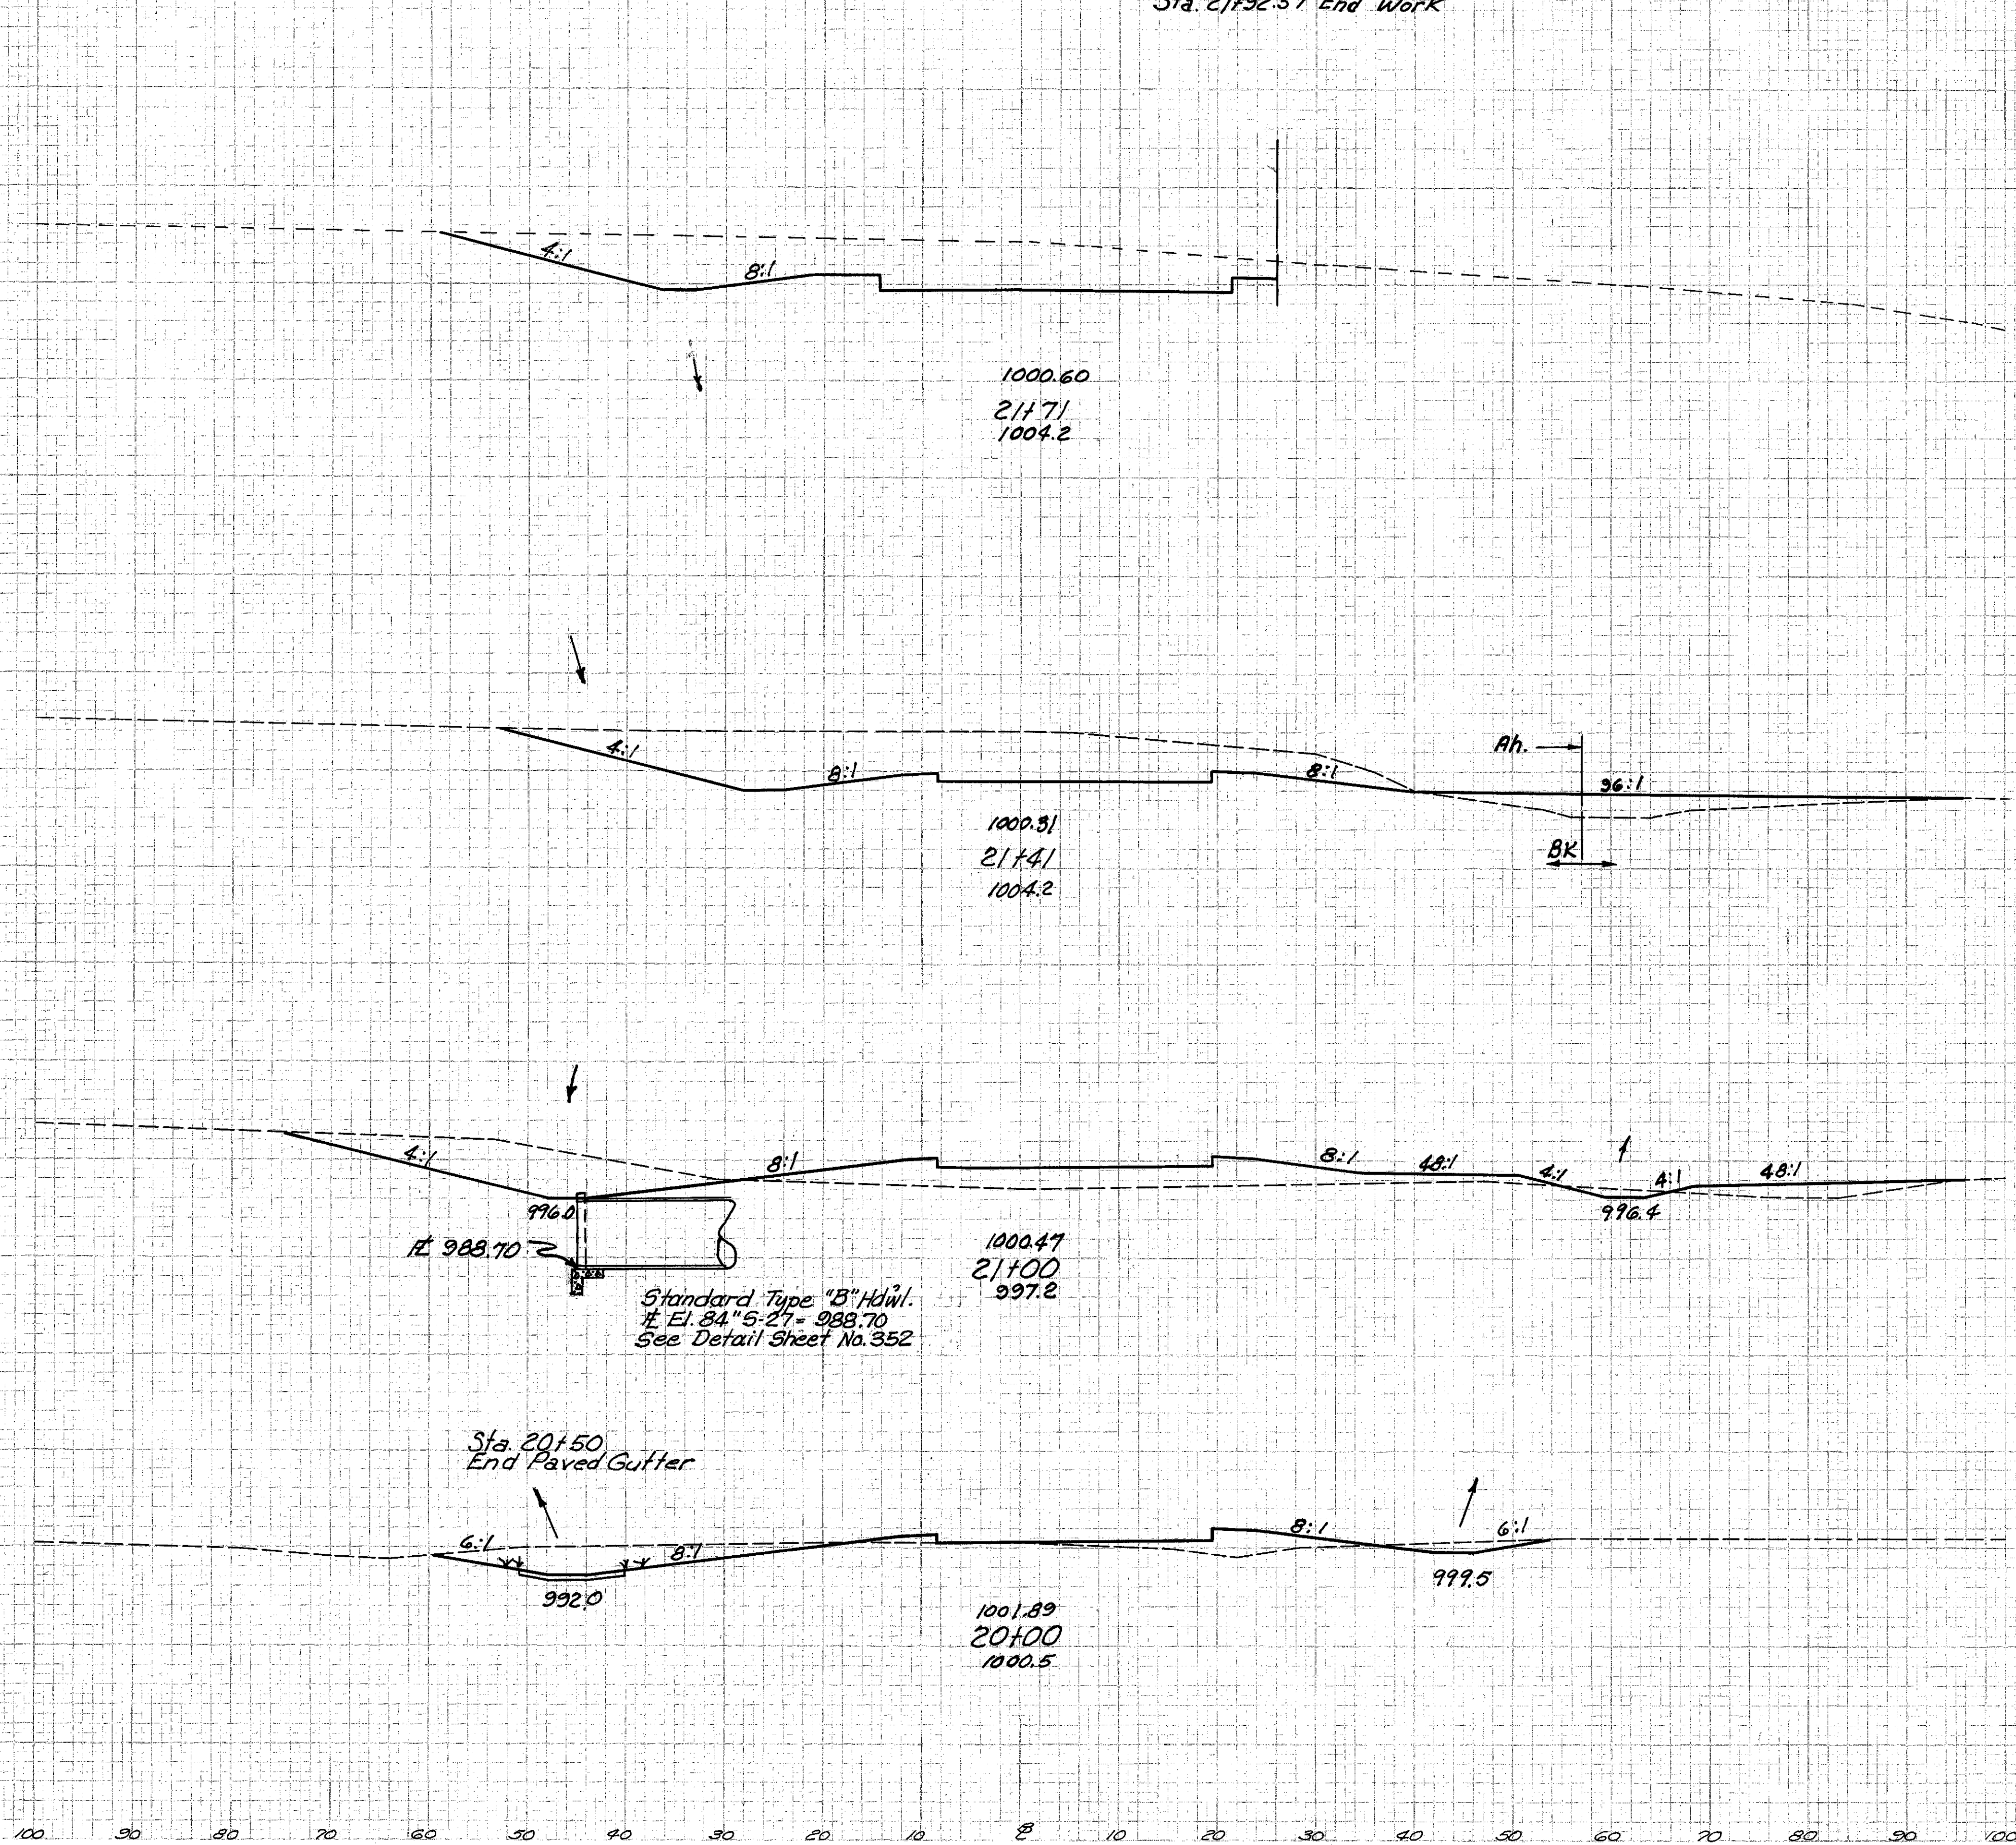

End Area		Volume	
Cut	Fill	Cut	Fill
		131	0
328	0		
		378	12
352	22	Ah	
	69	BK	
		369	185
		134	175
		400	400
		82	41
		122	134

RAMP "A" WILSON MILLS RD. INTERCHANGE STA. 20+00 TO STA. 21+71