


FED. RD. DIVISION	STATE	PROJECT
2	OHIO	I-1102 (6)

217  
458

CUYAHOGA & LAKE COUNTIES  
 CUY-1-15.91  
 LAK-1-0.00

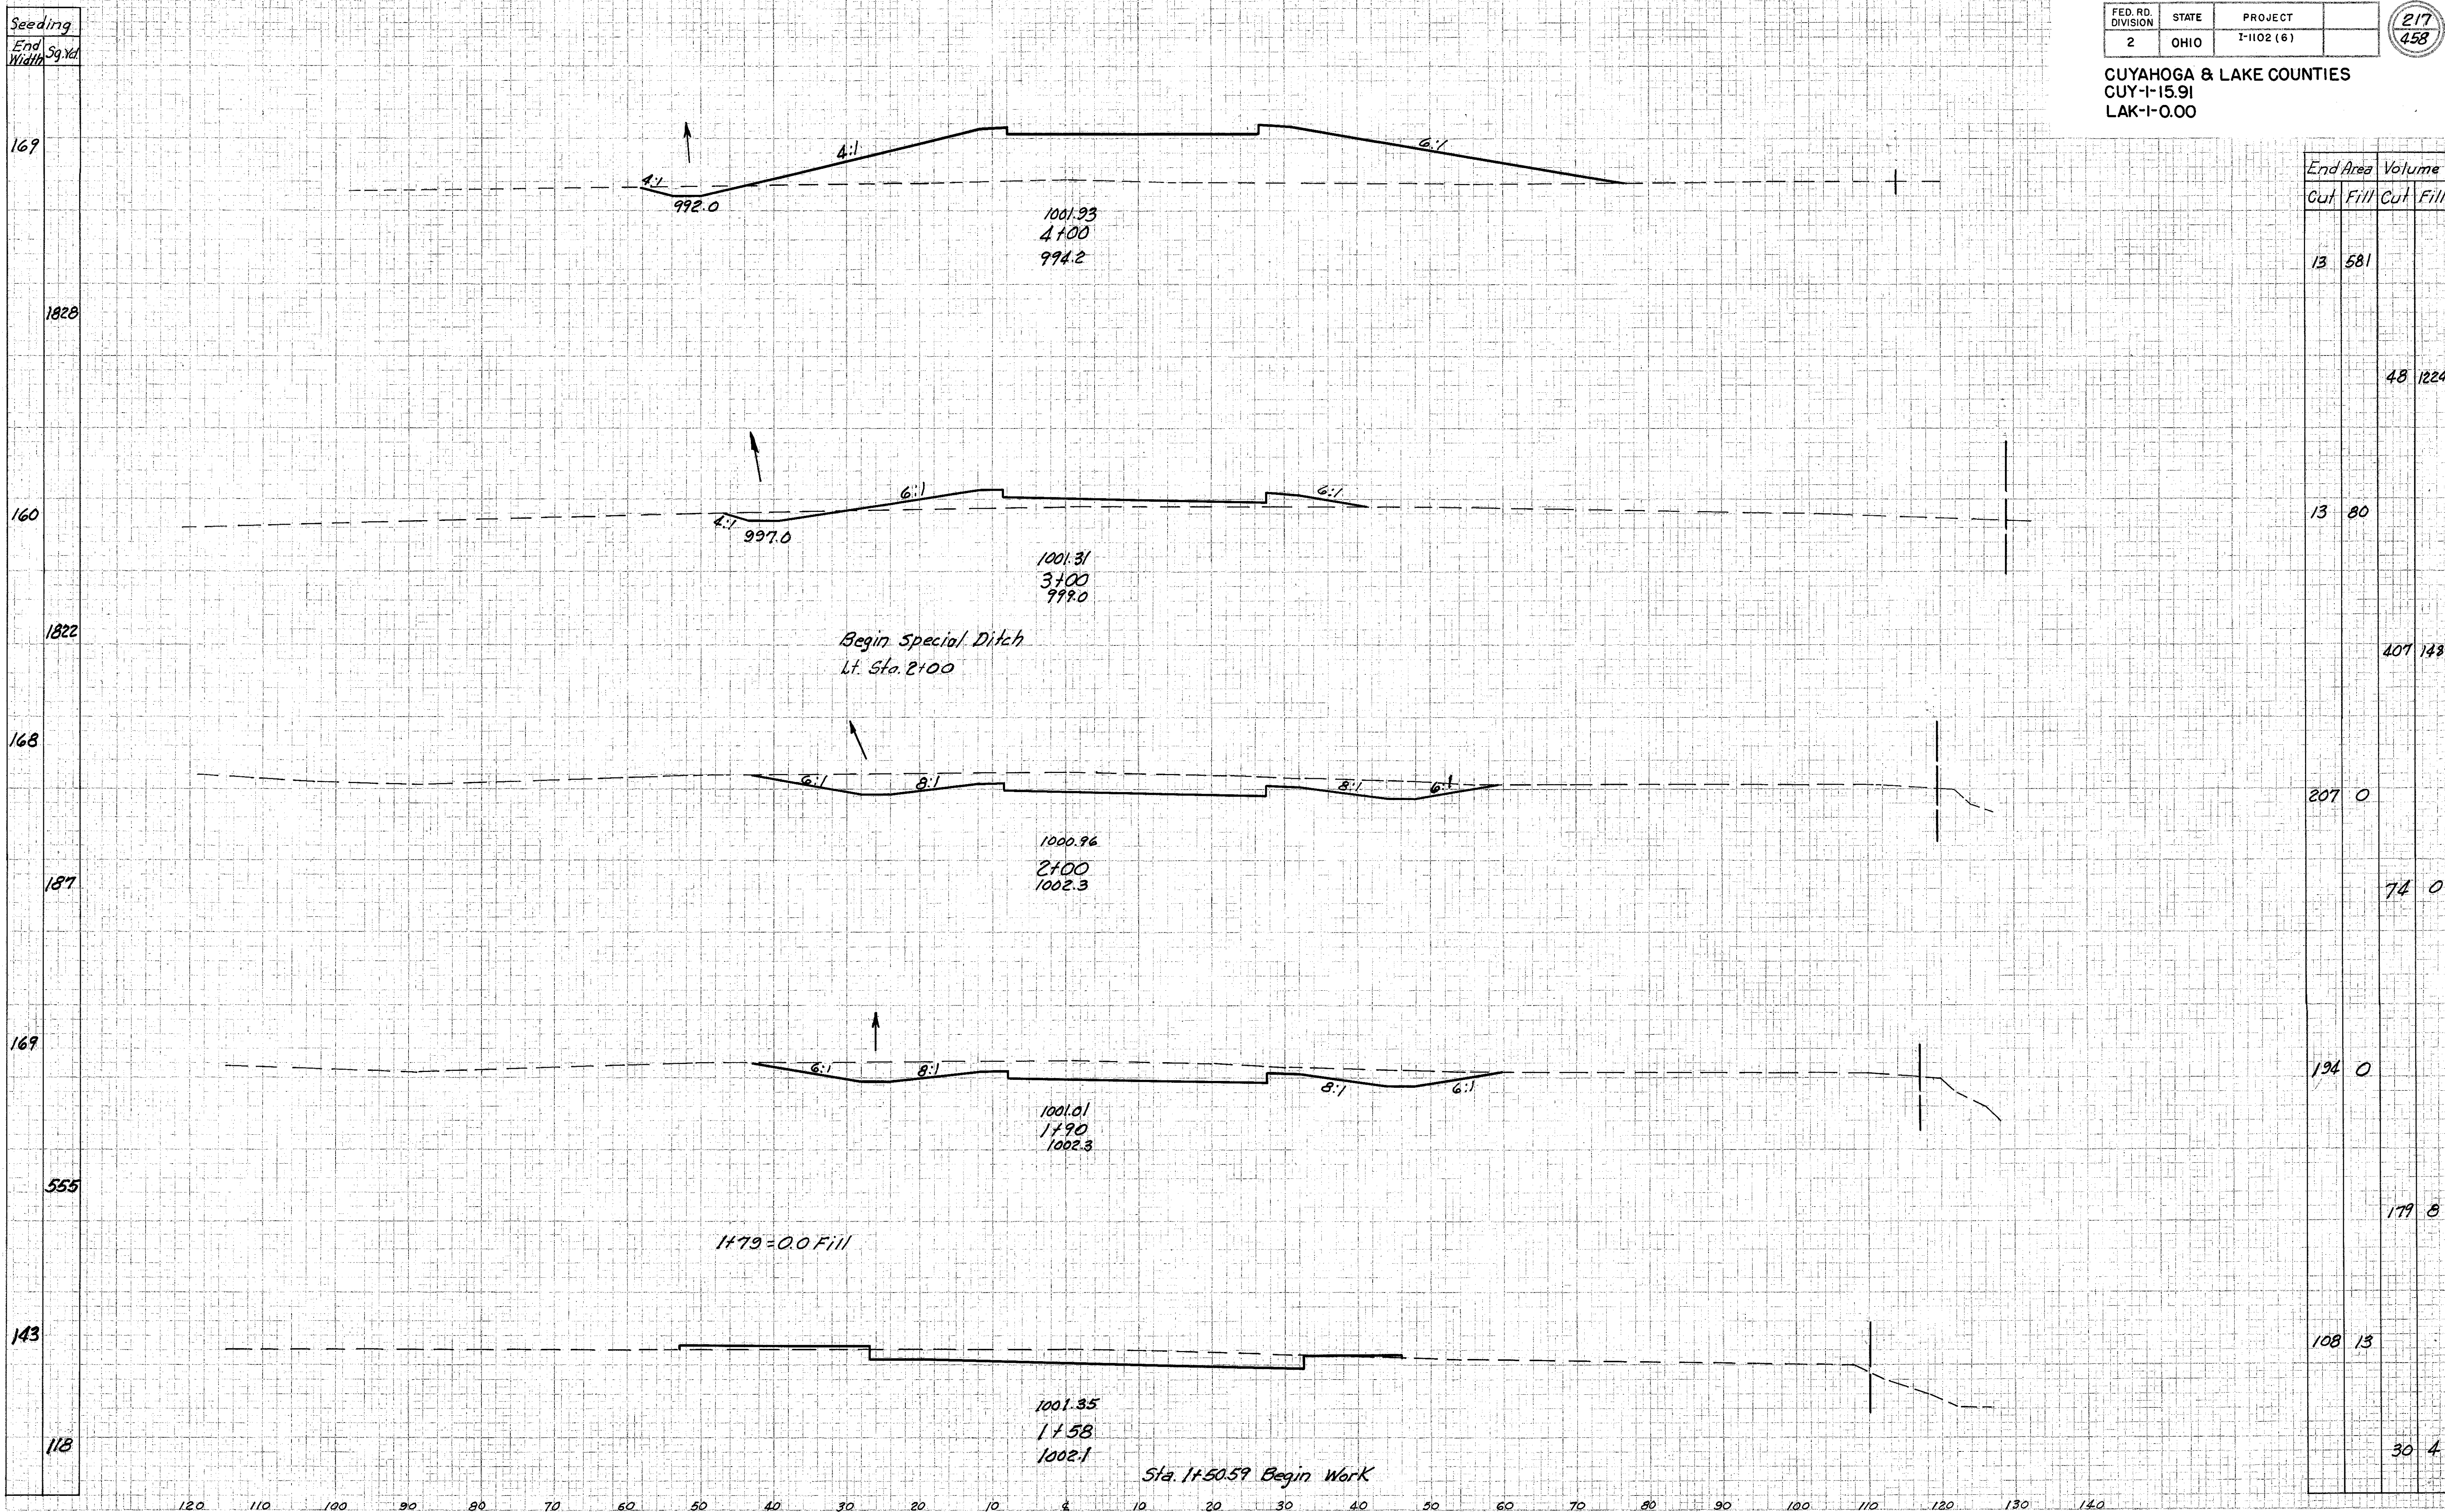

End Area		Volume	
Cut	Fill	Cut	Fill
13	581		
		48	1224
13	80		
		407	143
207	0		
		74	0
194	0		
		179	8
108	13		
		30	4

RAMP "B" WILSON MILLS RD. INTERCHANGE STA. 1+58 TO STA. 4+00