

Seeding
End Width
Sg. Yd.


FED. RD. DIVISION	STATE	PROJECT
2	OHIO	I-1102 (6)

218
458

CUYAHOGA & LAKE COUNTIES
CUI-1-15.91
LAK-1-0.00

End Area		Volume	
Cut	Fill	Cut	Fill

End Earthwork Sta. 7+90
For area see Mainline
Section at Sta. 20+00 Lt.
of Main Line.

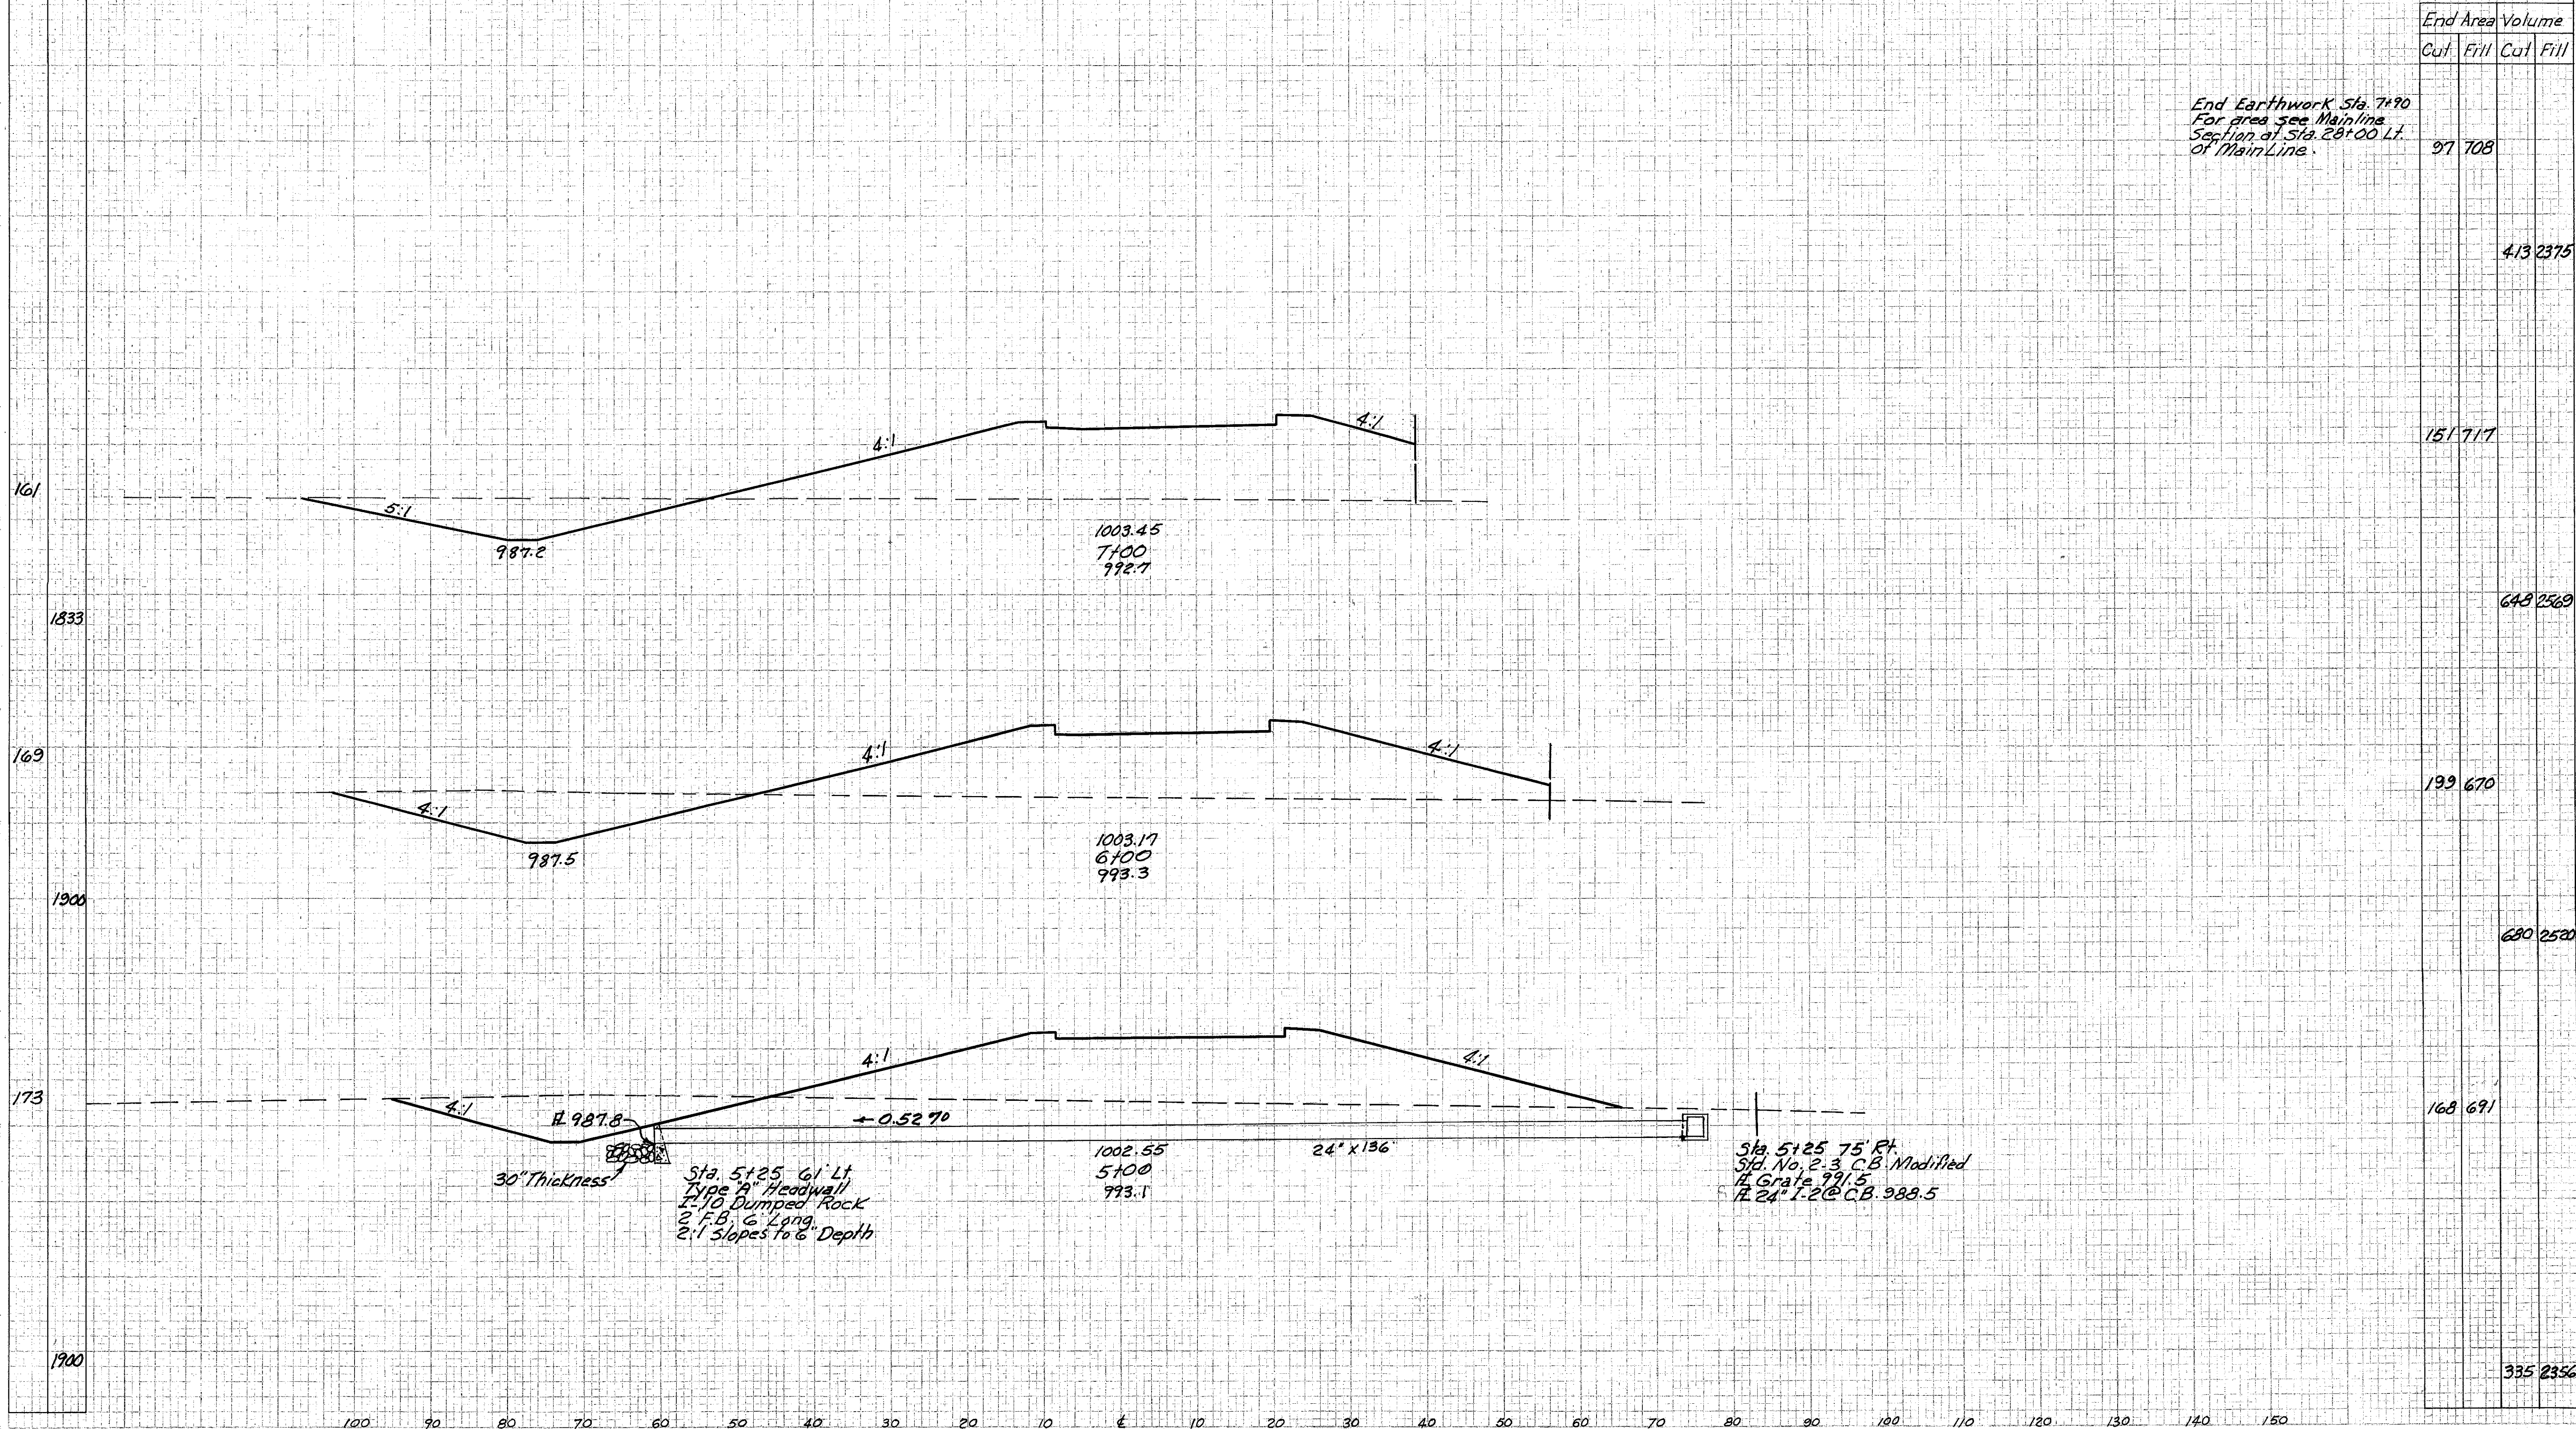

Sta. 5+25 61' Lt.
Type A Headwall
1-10 Dumped Rock
2 F.B. 6' Long
2:1 Slopes to 6" Depth
30" Thickness

Sta. 5+25 75' Rt.
Std. No. 2-3 C.B. Modified
Grate 991.5
24" I-20 C.B. 989.5