


Seeding
End Width 59.14'

FED. RD. DIVISION	STATE	PROJECT
2	OHIO	I-1102 (6)

221
158

CUYAHOGA & LAKE COUNTIES
CUY-I-15.91
LAK-I-0.00

End Area		Volume	
Cut	Fill	Cut	Fill

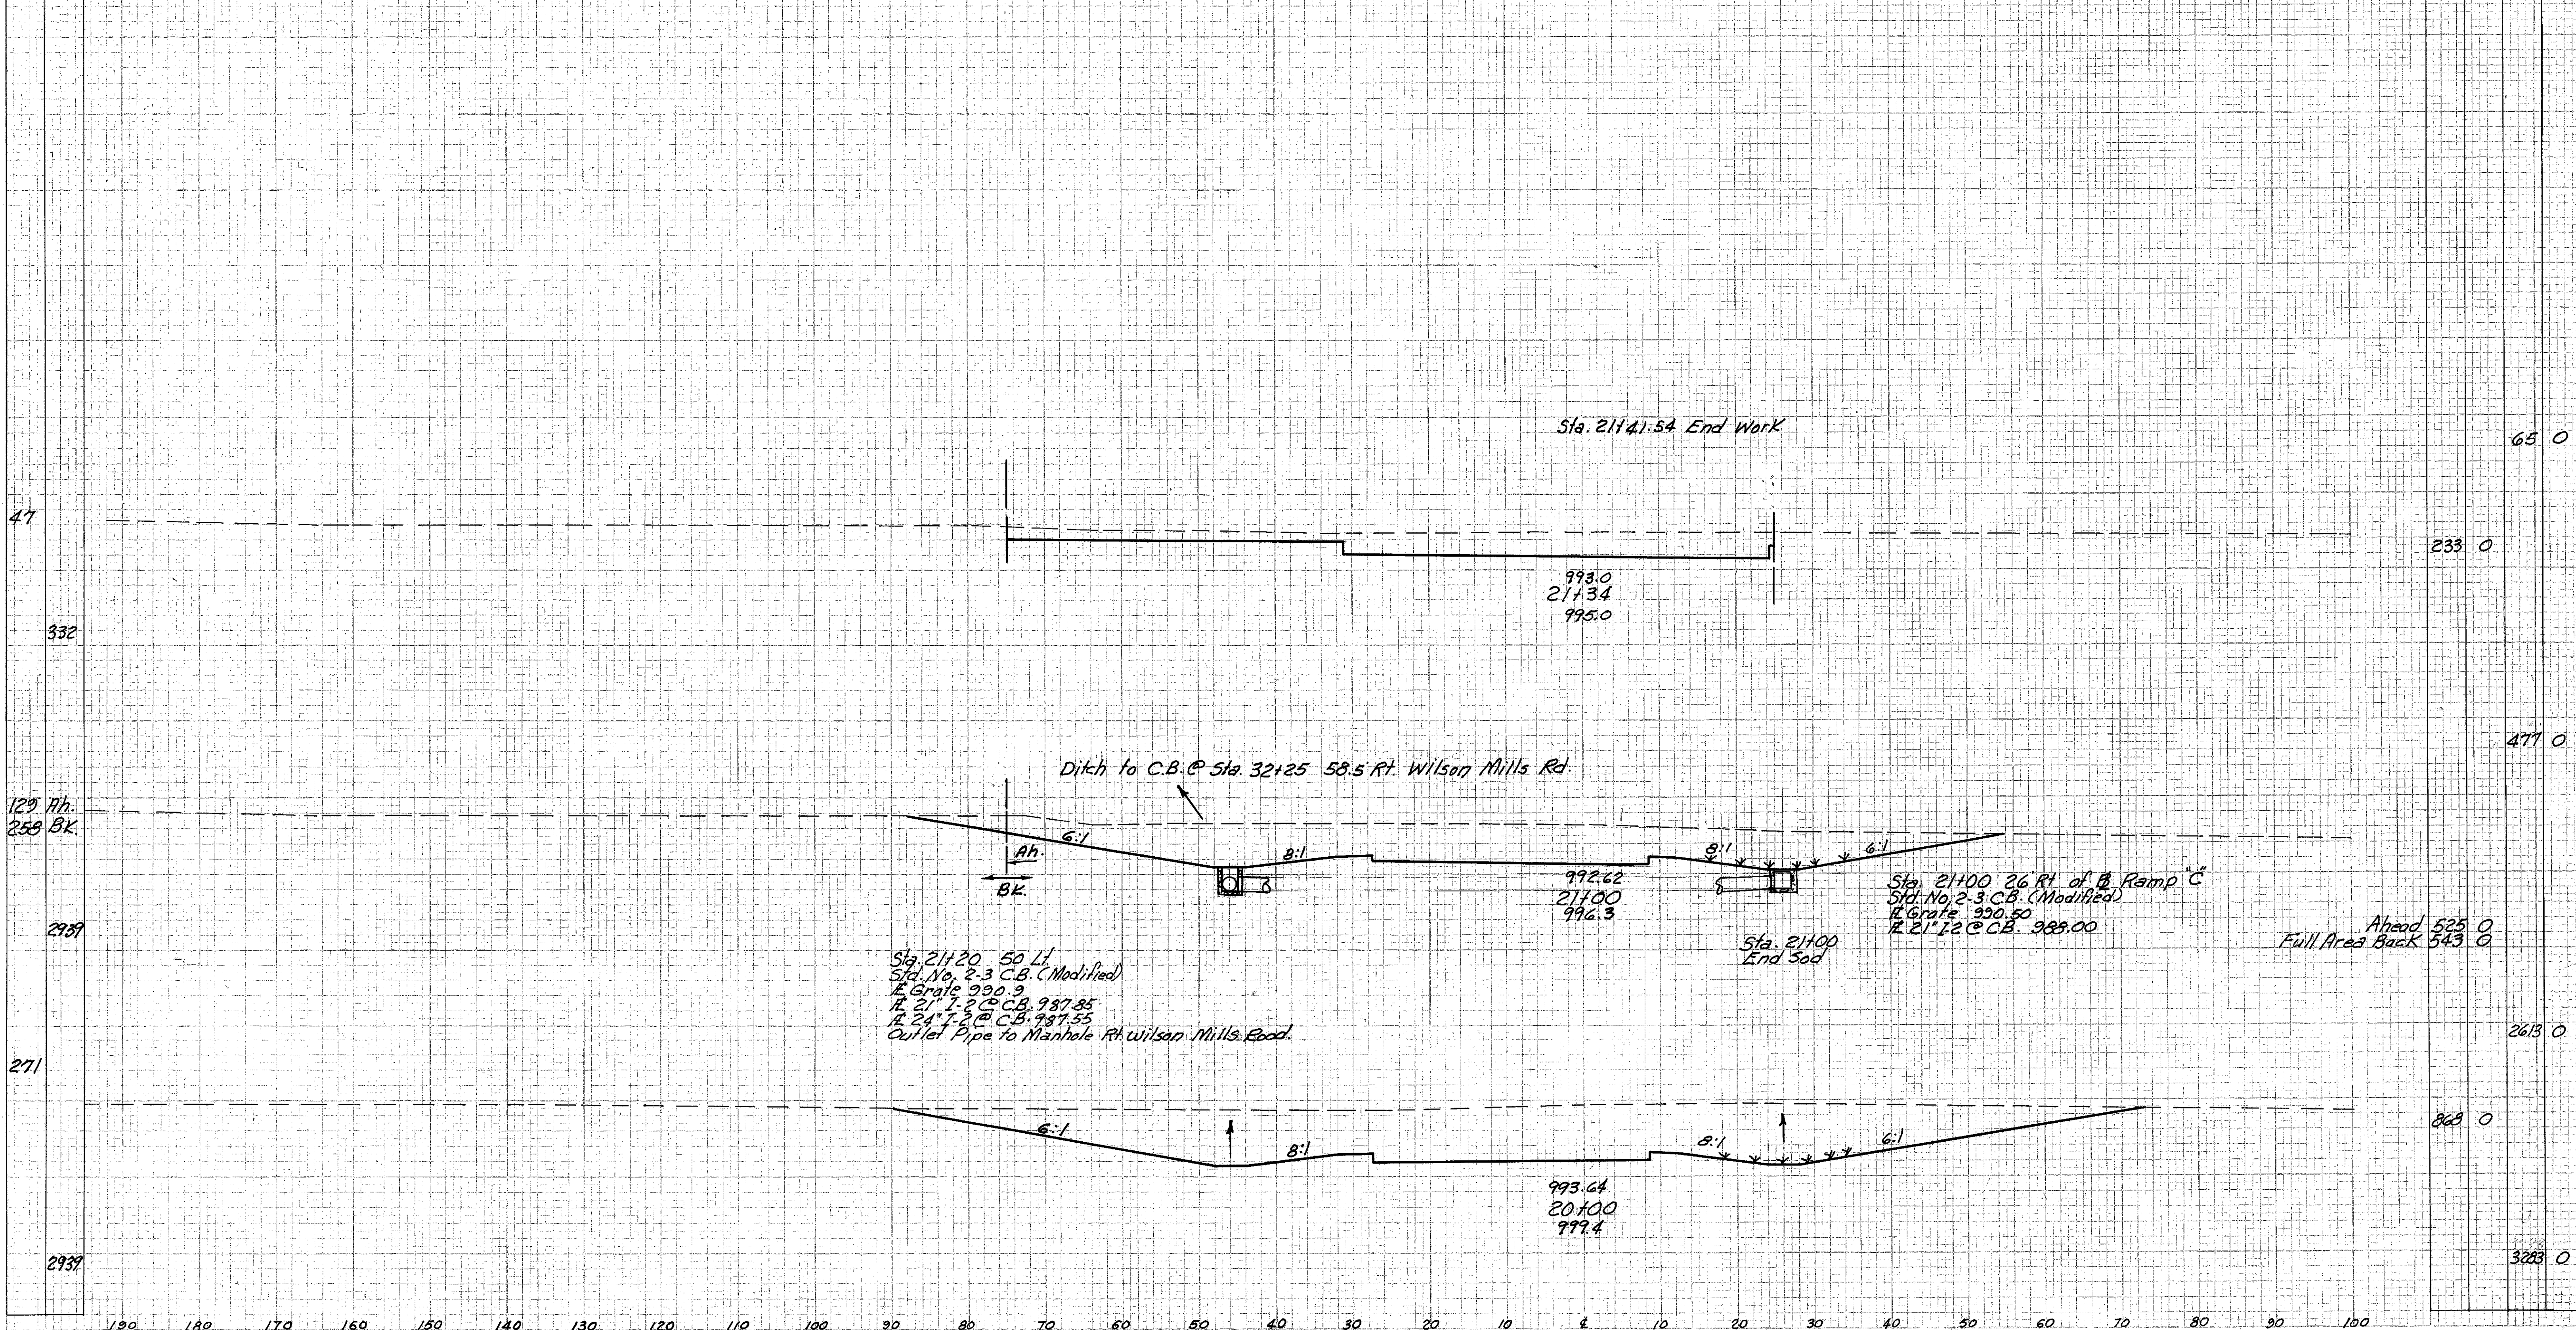

65	0	233	0
477	0	477	0
525	0	543	0
2613	0	2613	0
868	0	868	0
3223	0	3223	0

Sta. 21+20 50 Lt.
Std. No. 2-3 C.B. (Modified)
Grate 990.9
21" I-2 @ C.B. 987.85
24" I-2 @ C.B. 987.55
Outlet Pipe to Manhole Rt. Wilson Mills Road.

Sta. 21+00 26 Rt. of B Ramp "C"
Std. No. 2-3 C.B. (Modified)
Grate 990.50
21" I-2 @ C.B. 988.00

Ahead 525 0
Full Area Back 543 0