


Seeding
End Width Sq. Yd.

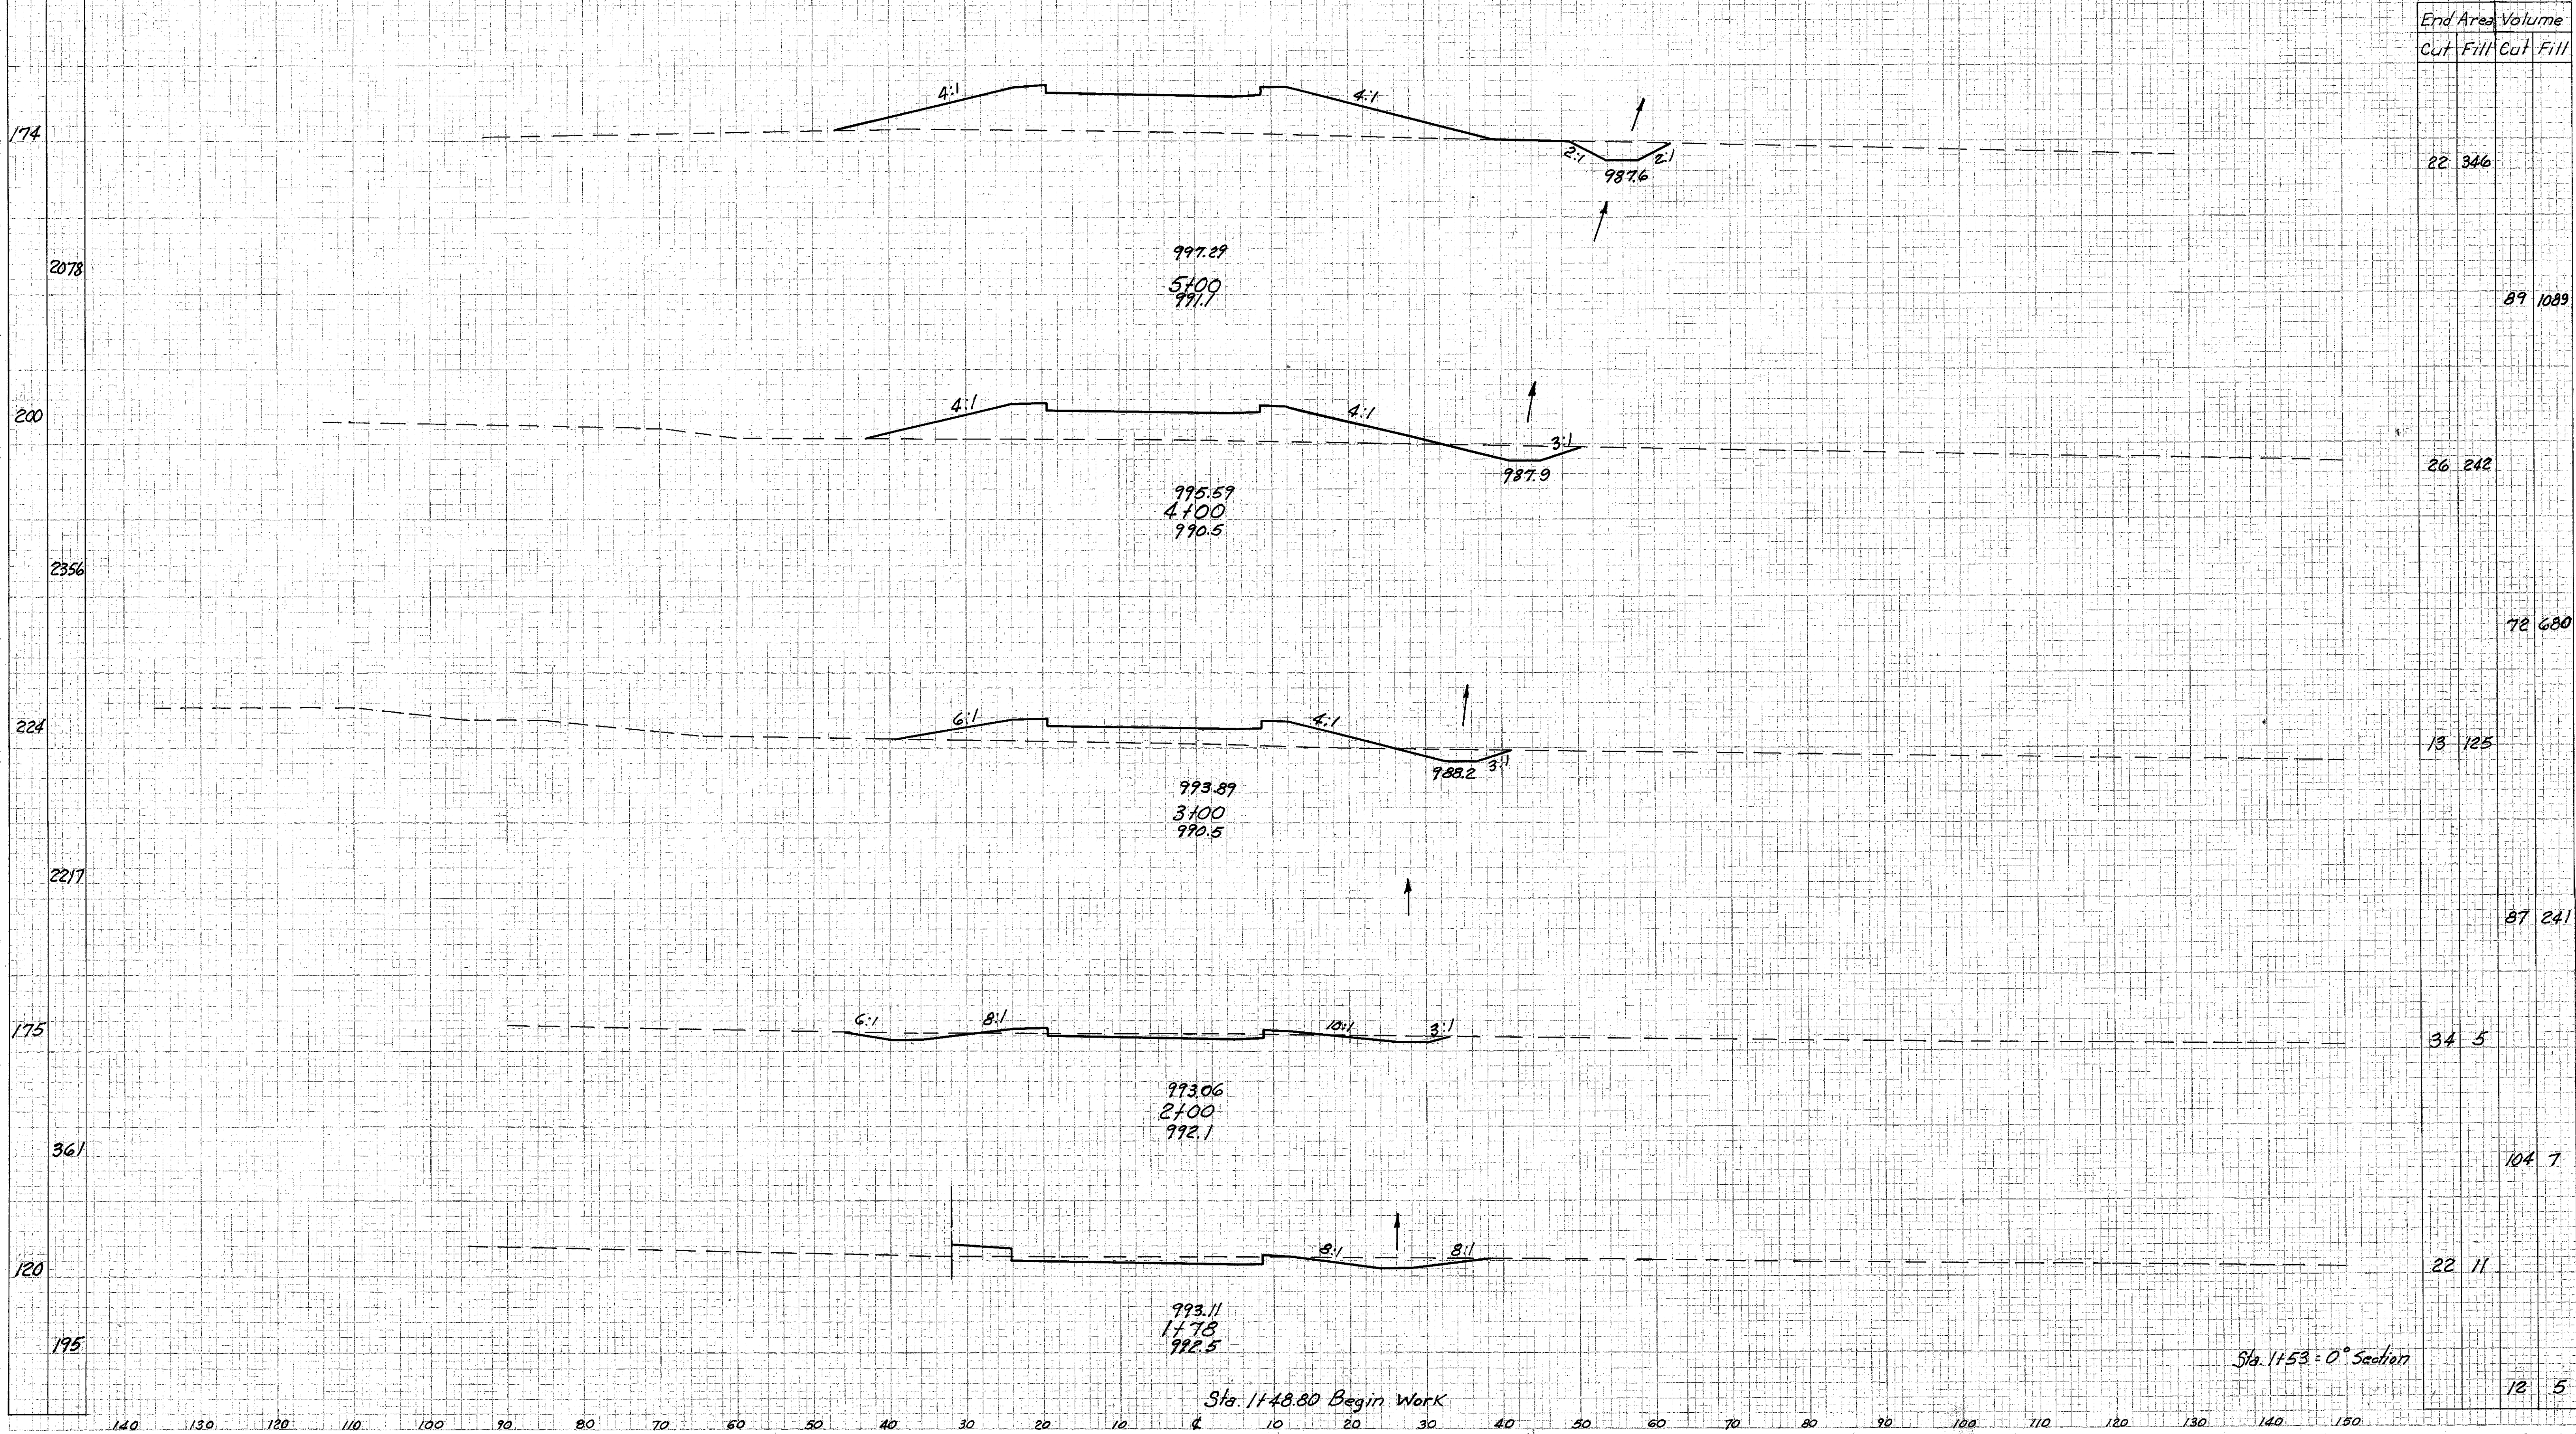

Sta. 1+48.80 Begin Work

Sta. 1+53 = 0° Section