



CUYAHOGA & LAKE COUNTIES  
CUY-1-15.91  
LAK-1- 0.00

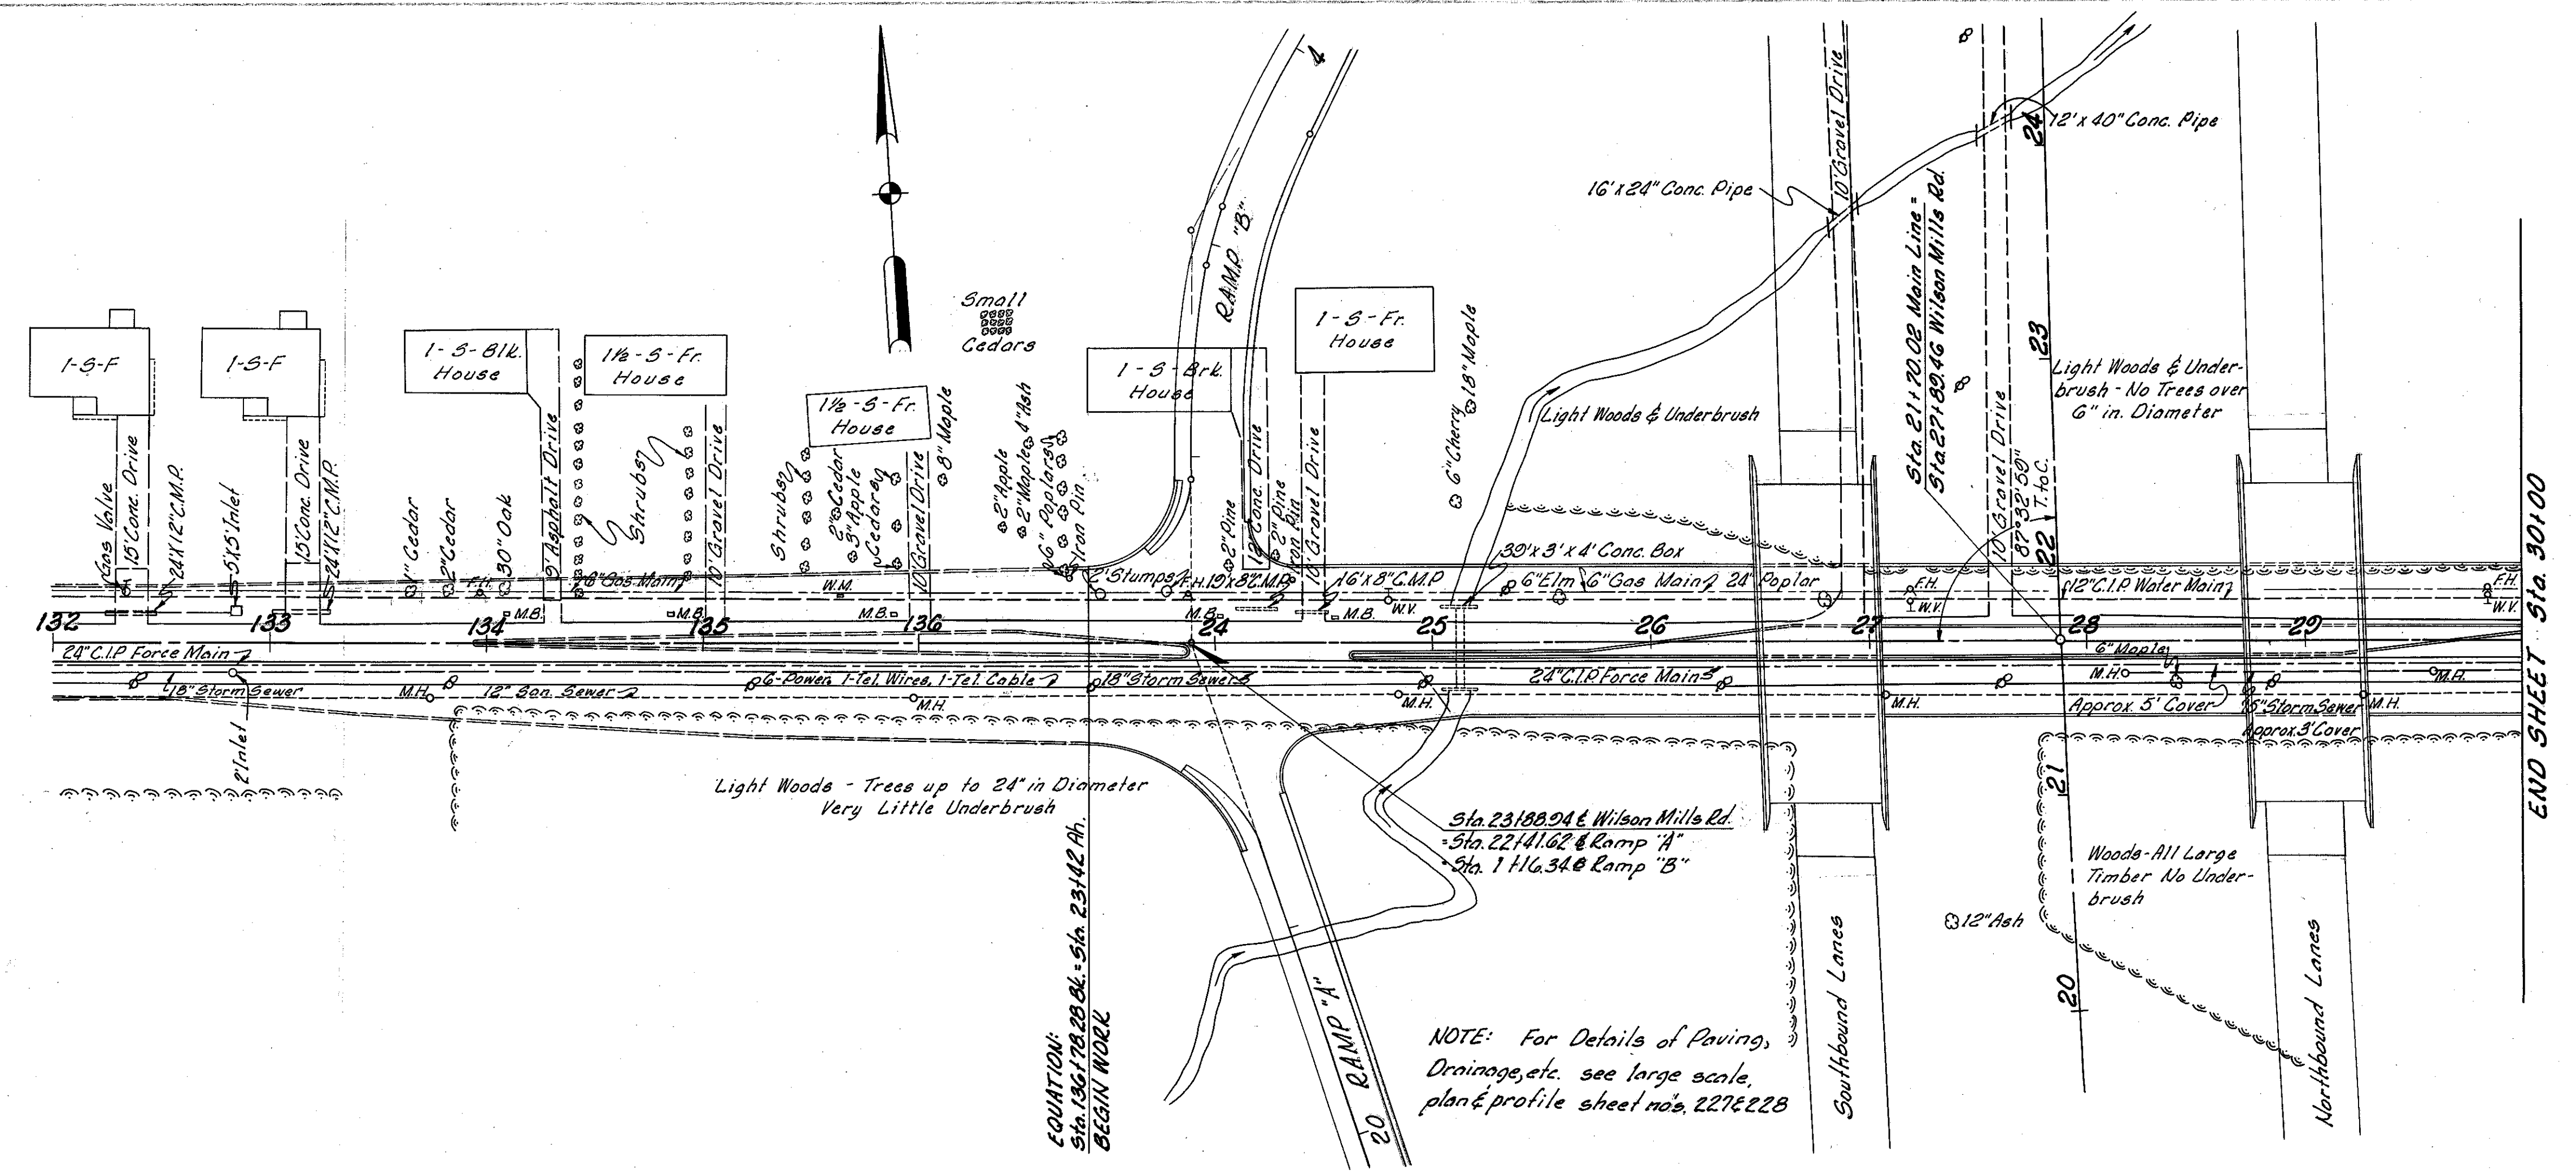

EQUATION:  
Sta. 136.71.29 Bk. - Sta. 231.42.41  
BEGIN WORK

NOTE: For Details of Paving,  
Drainage, etc. see large scale,  
plan & profile sheet nos. 227 & 228

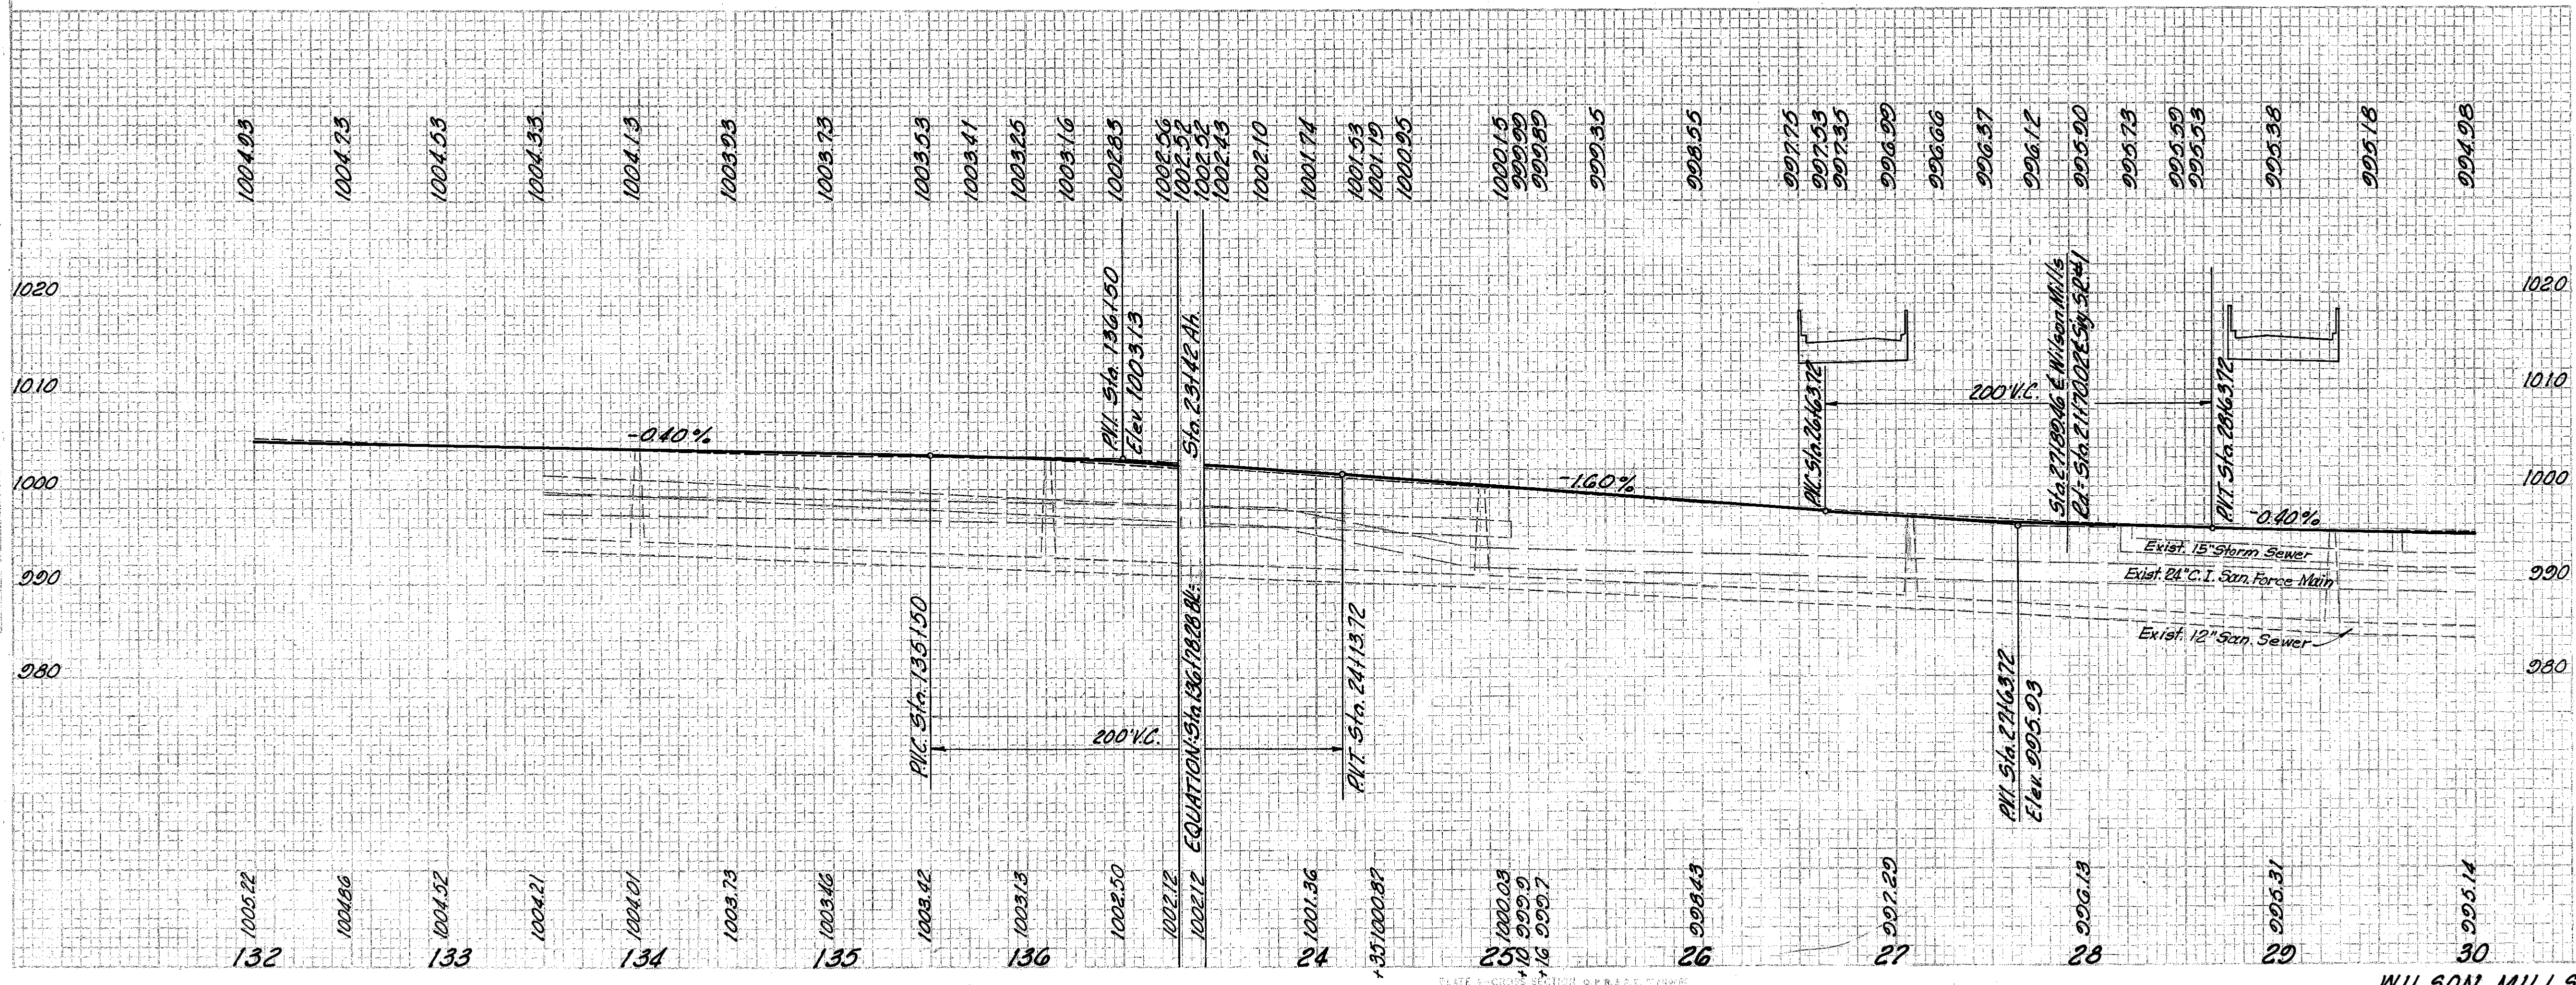

MICHAEL BAKER JR., CONSULTING ENGINEERS  
ROCHESTER, PENNSYLVANIA

**STATE OF OHIO**  
**DEPARTMENT OF HIGHWAYS**  
STATE HIGHWAY NO. 1  
C-41

**WILSON MILLS ROAD, PLAN & PROFILE**  
STA. 132+00 TO STA. 30+00

Designed	Drawn	Traced	Checked	Reviewed Date	Revised
H.V.	K.P.	K.L.G.	L.I.		

WILSON MILLS ROAD PLAN & PROFILE STA. 132+00 TO STA. 30+00