



FED. RD. DIVISION	STATE	PROJECT
2	OHIO	I-1102 (6)

226  
458

CUYAHOGA & LAKE COUNTIES  
CUI-1-15.91  
LAK-1-0.00

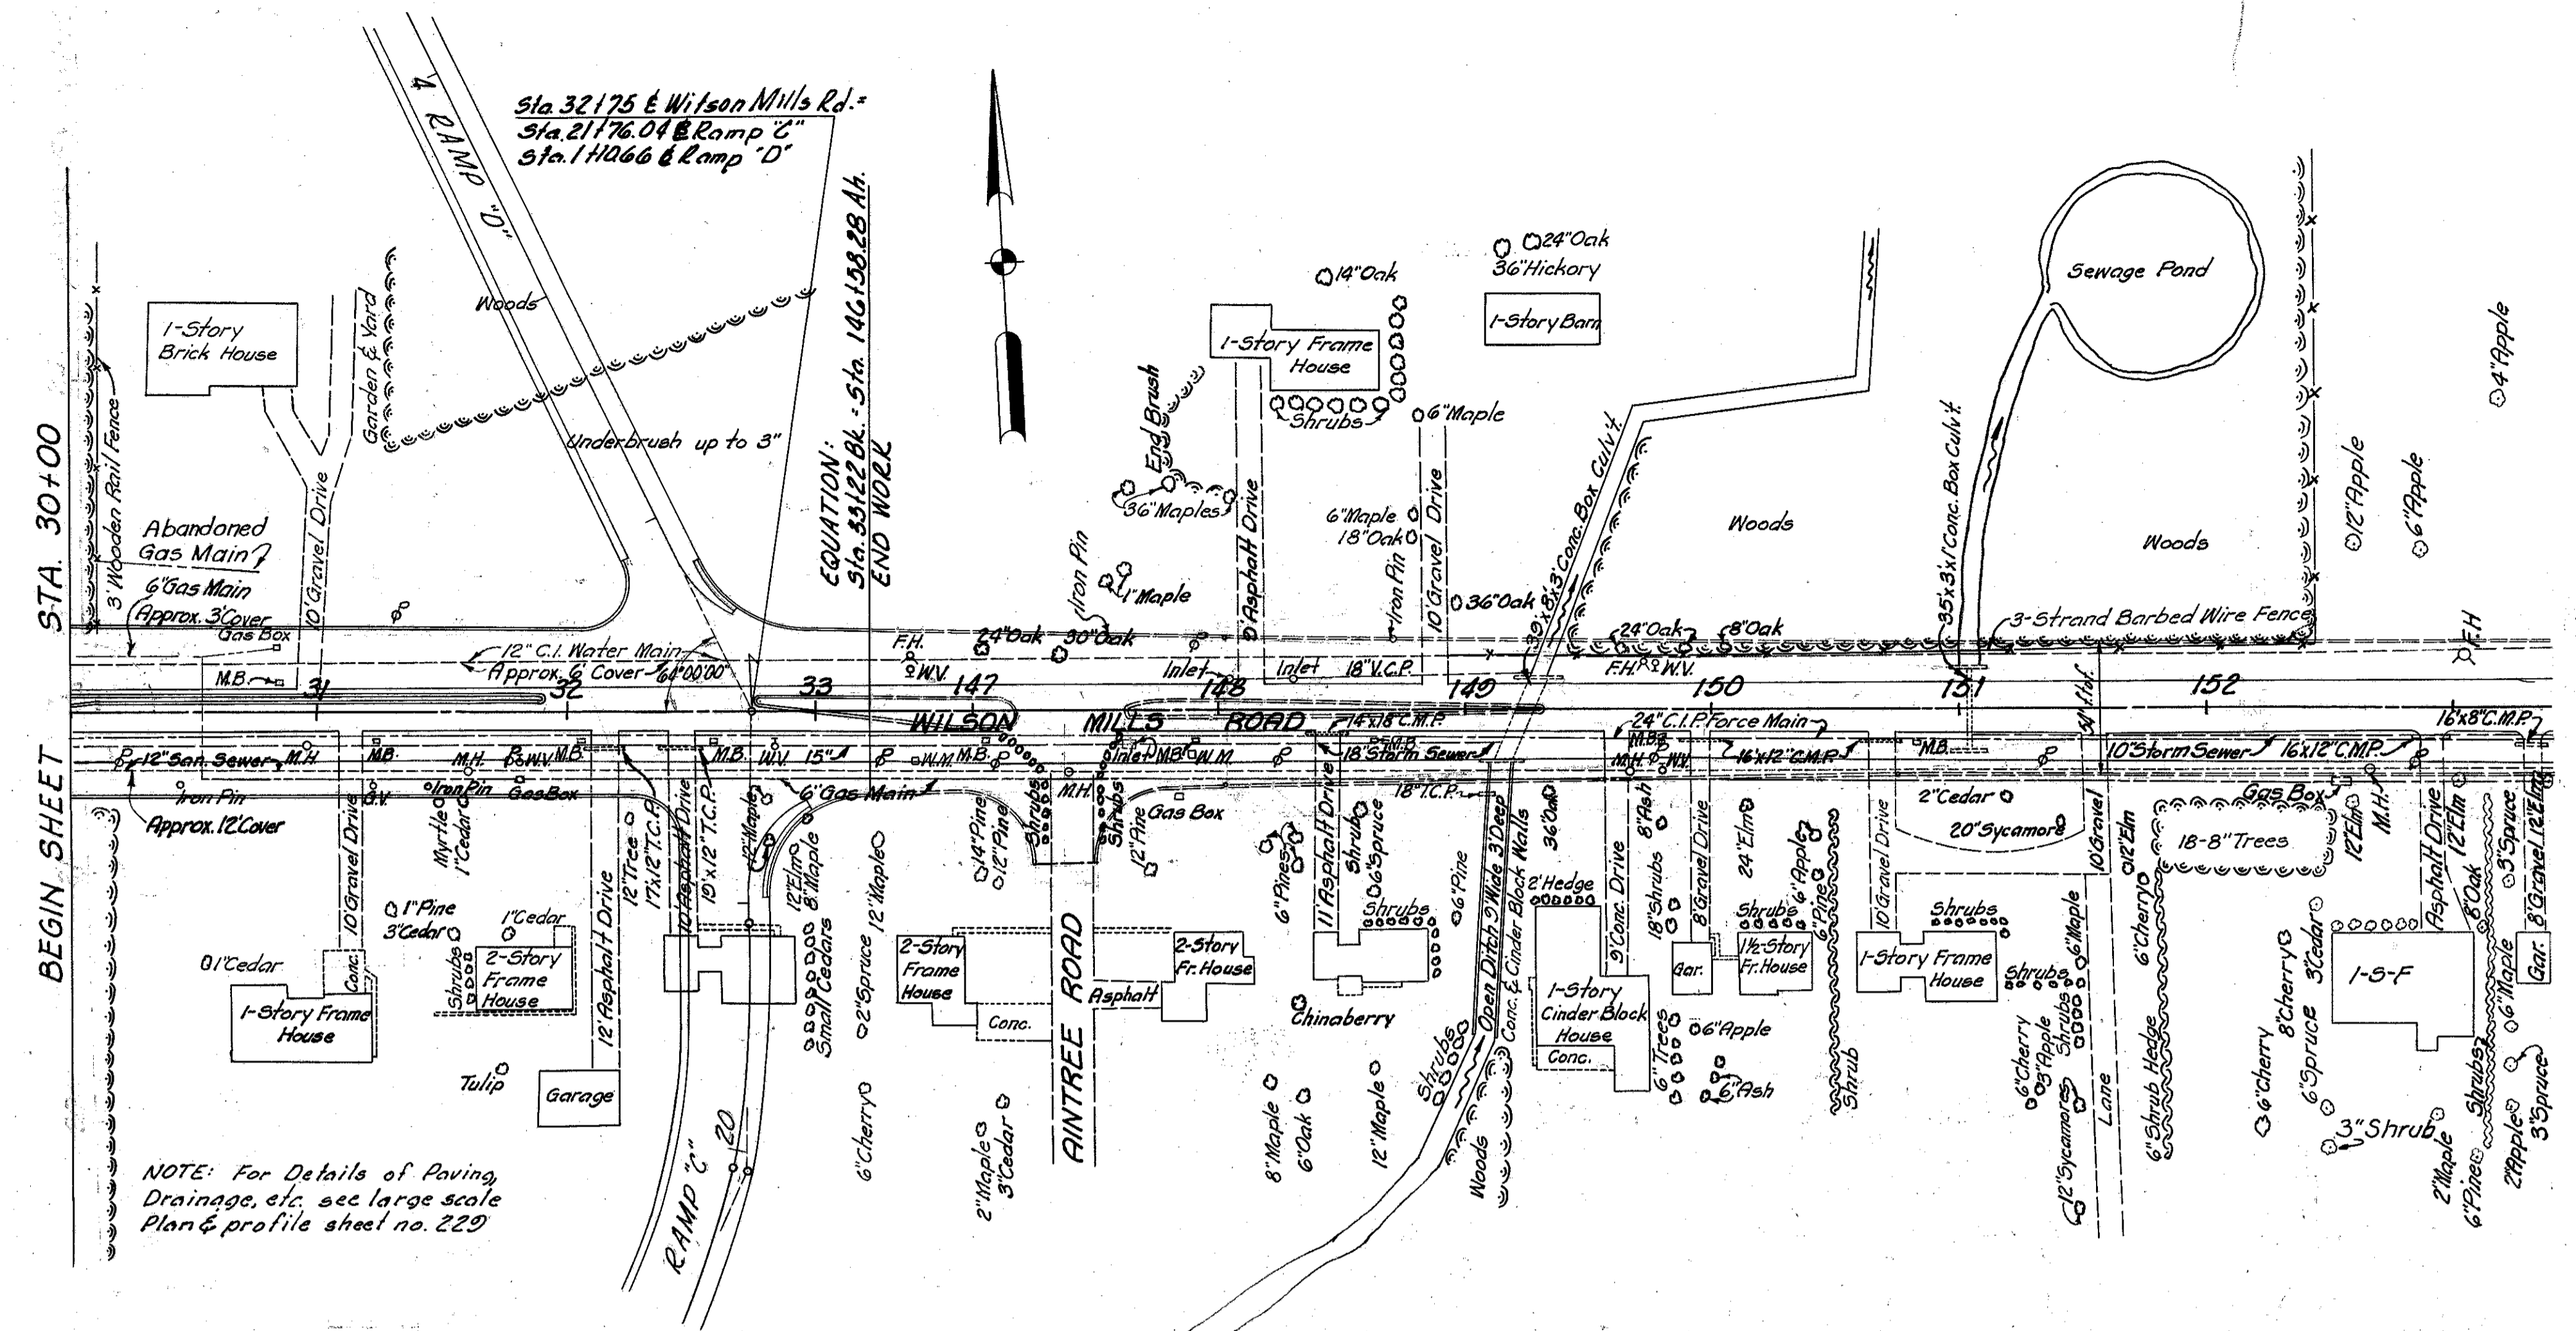

NOTE: For Details of Paving, Drainage, etc. see large scale Plan & profile sheet no. 229

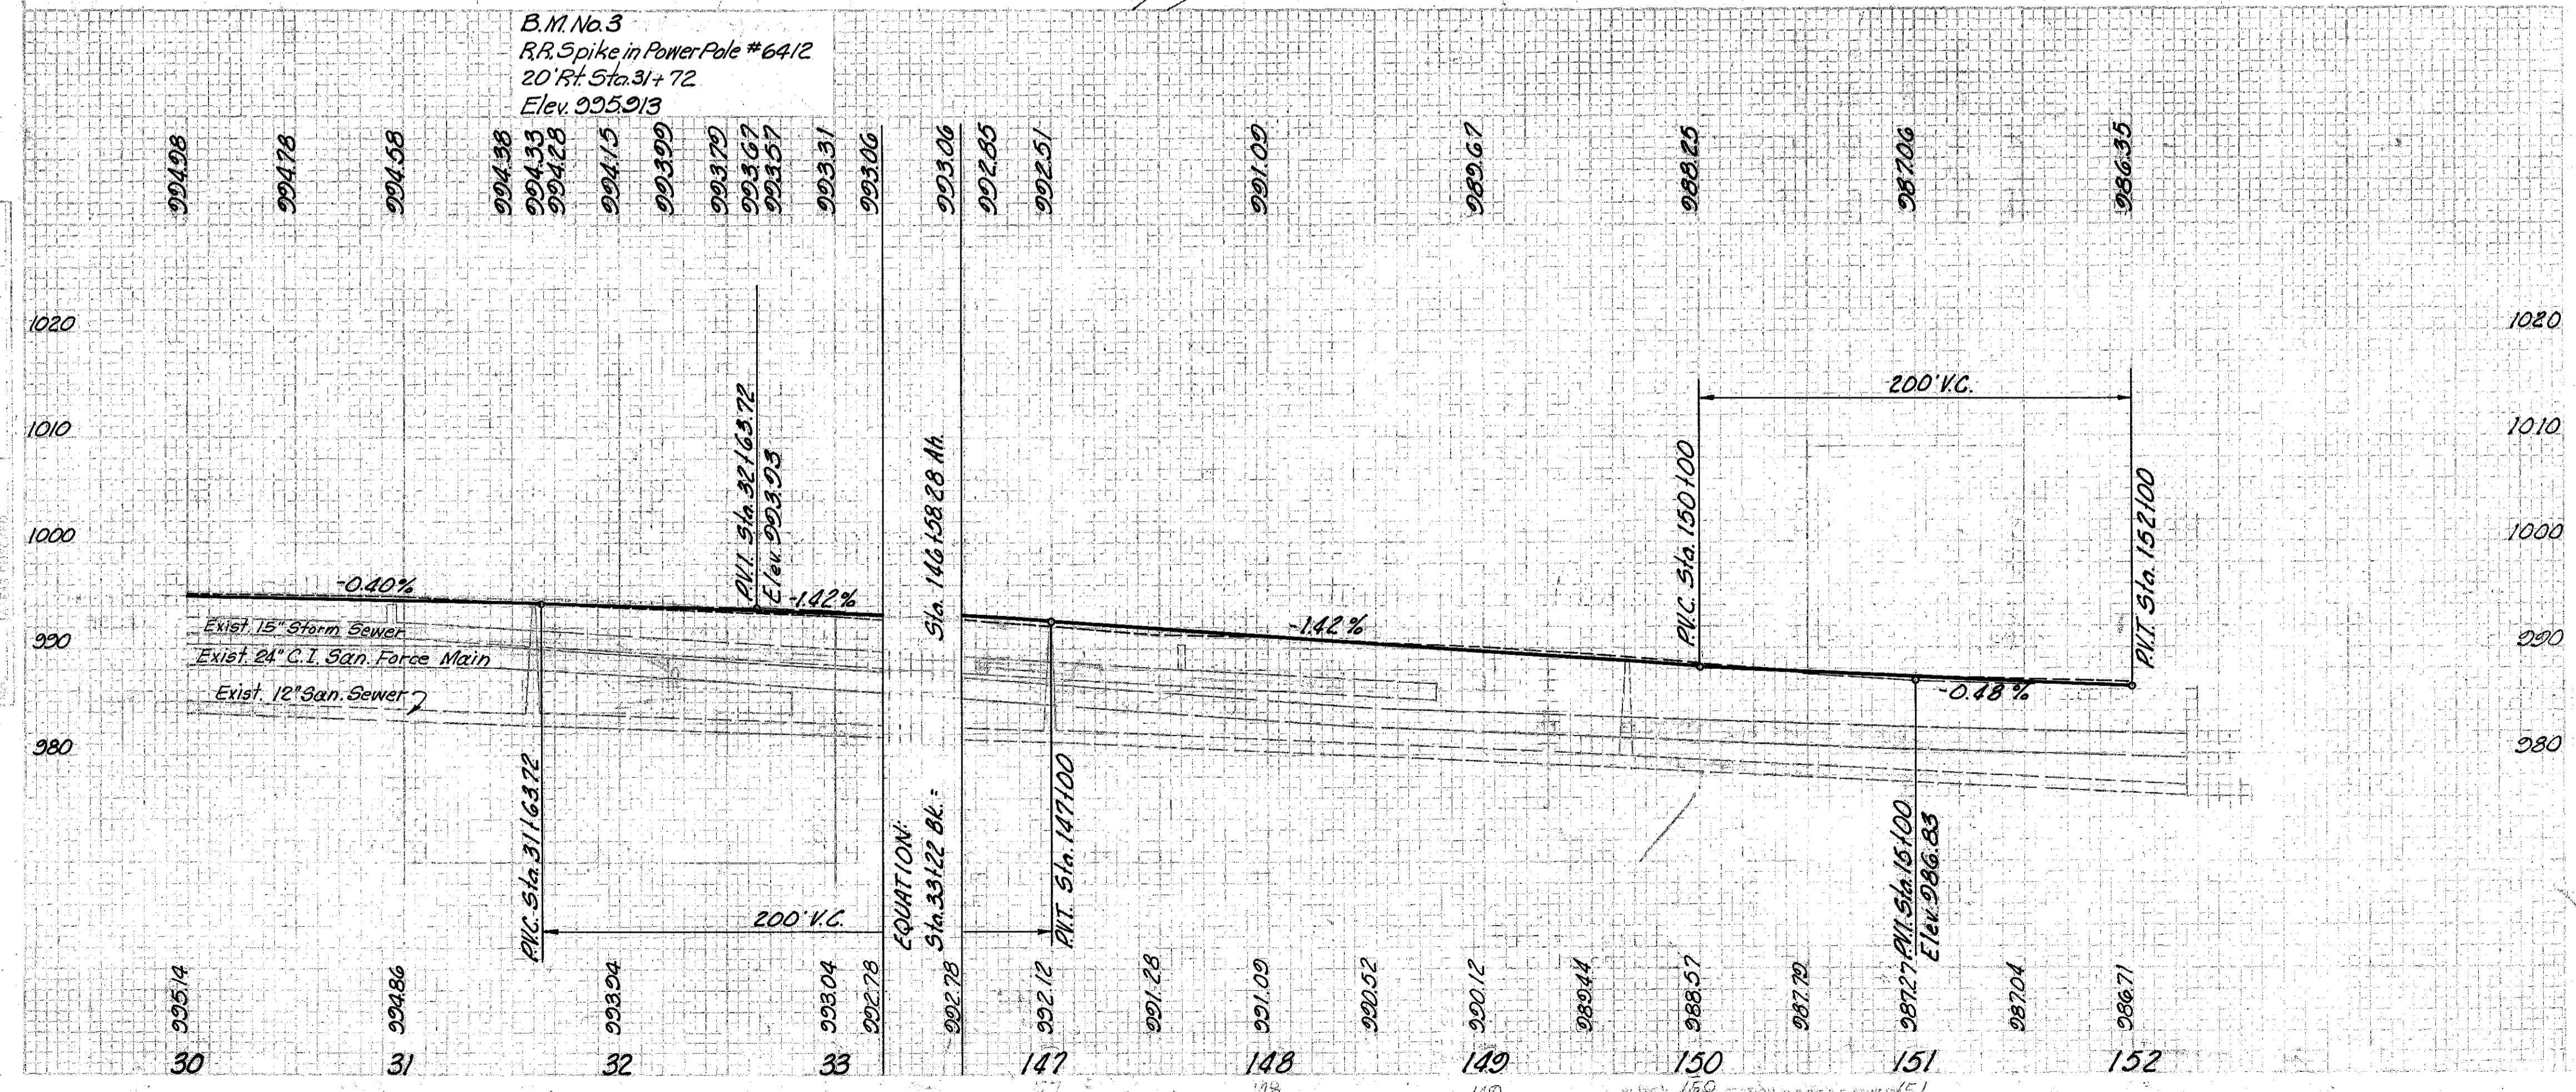

MICHAEL BAKER, JR., CONSULTING ENGINEERS  
ROCHESTER, PENNSYLVANIA

STATE OF OHIO  
DEPARTMENT OF HIGHWAYS  
STATE HIGHWAY NO. 1  
C-41  
WILSON MILLS ROAD, PLAN & PROFILE  
STA. 30+00 TO STA. 152+00

Designed	Drawn	Traced	Checked	Reviewed	Date	Revised
H.V.V.	K.A.	K.L.G.	L.I.			

WILSON MILLS ROAD PLAN & PROFILE STA. 30+00 TO STA. 152+00