


Seeding
End
Width Sq. Yd.

FED. RD. DIVISION	STATE	PROJECT
2	OHIO	I-1102(6)

230
458

CUYAHOGA & LAKE COUNTIES
CUY-I-15.91
LAK-I- 0.00

End Area		Volume	
Cut	Fill	Cut	Fill

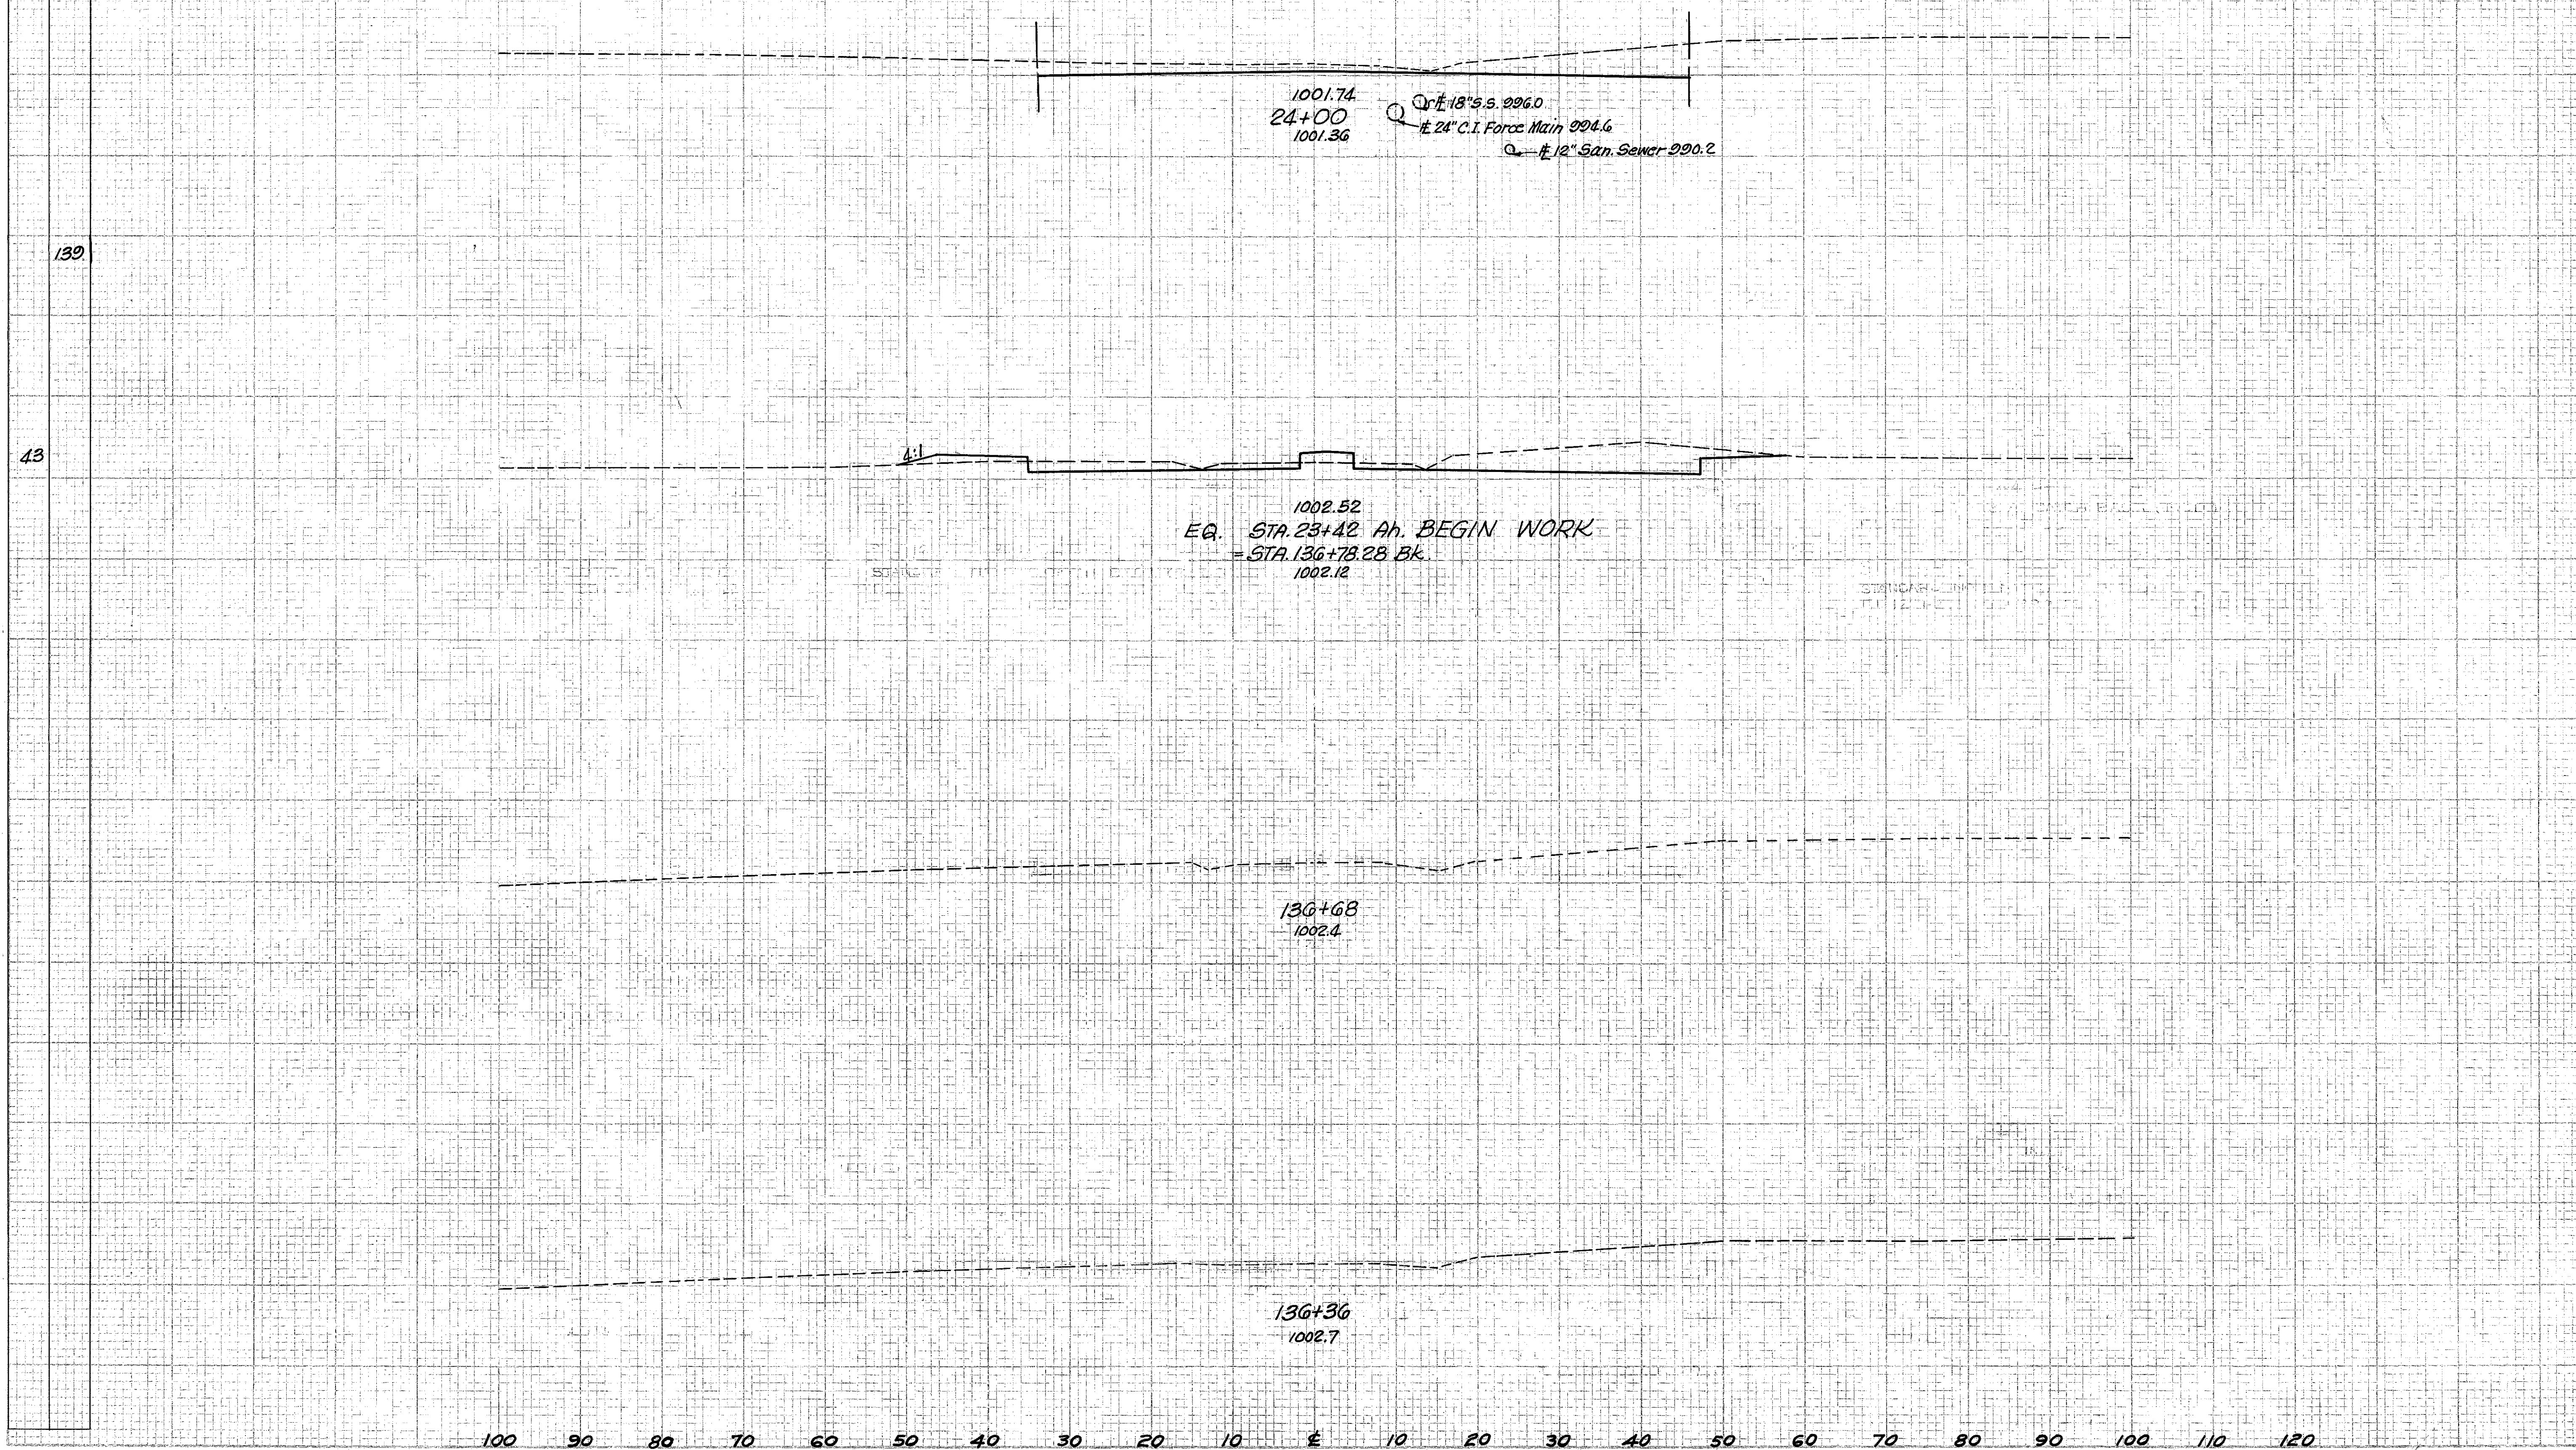

135	0		
		290	20
135	10		

100 90 80 70 60 50 40 30 20 10 0 10 20 30 40 50 60 70 80 90 100 110 120
WILSON MILLS ROAD STA. 136+36 TO STA. 24+00