


CUYAHOGA & LAKE COUNTIES  
 CUY-1-15.91  
 LAK-1- 0.00

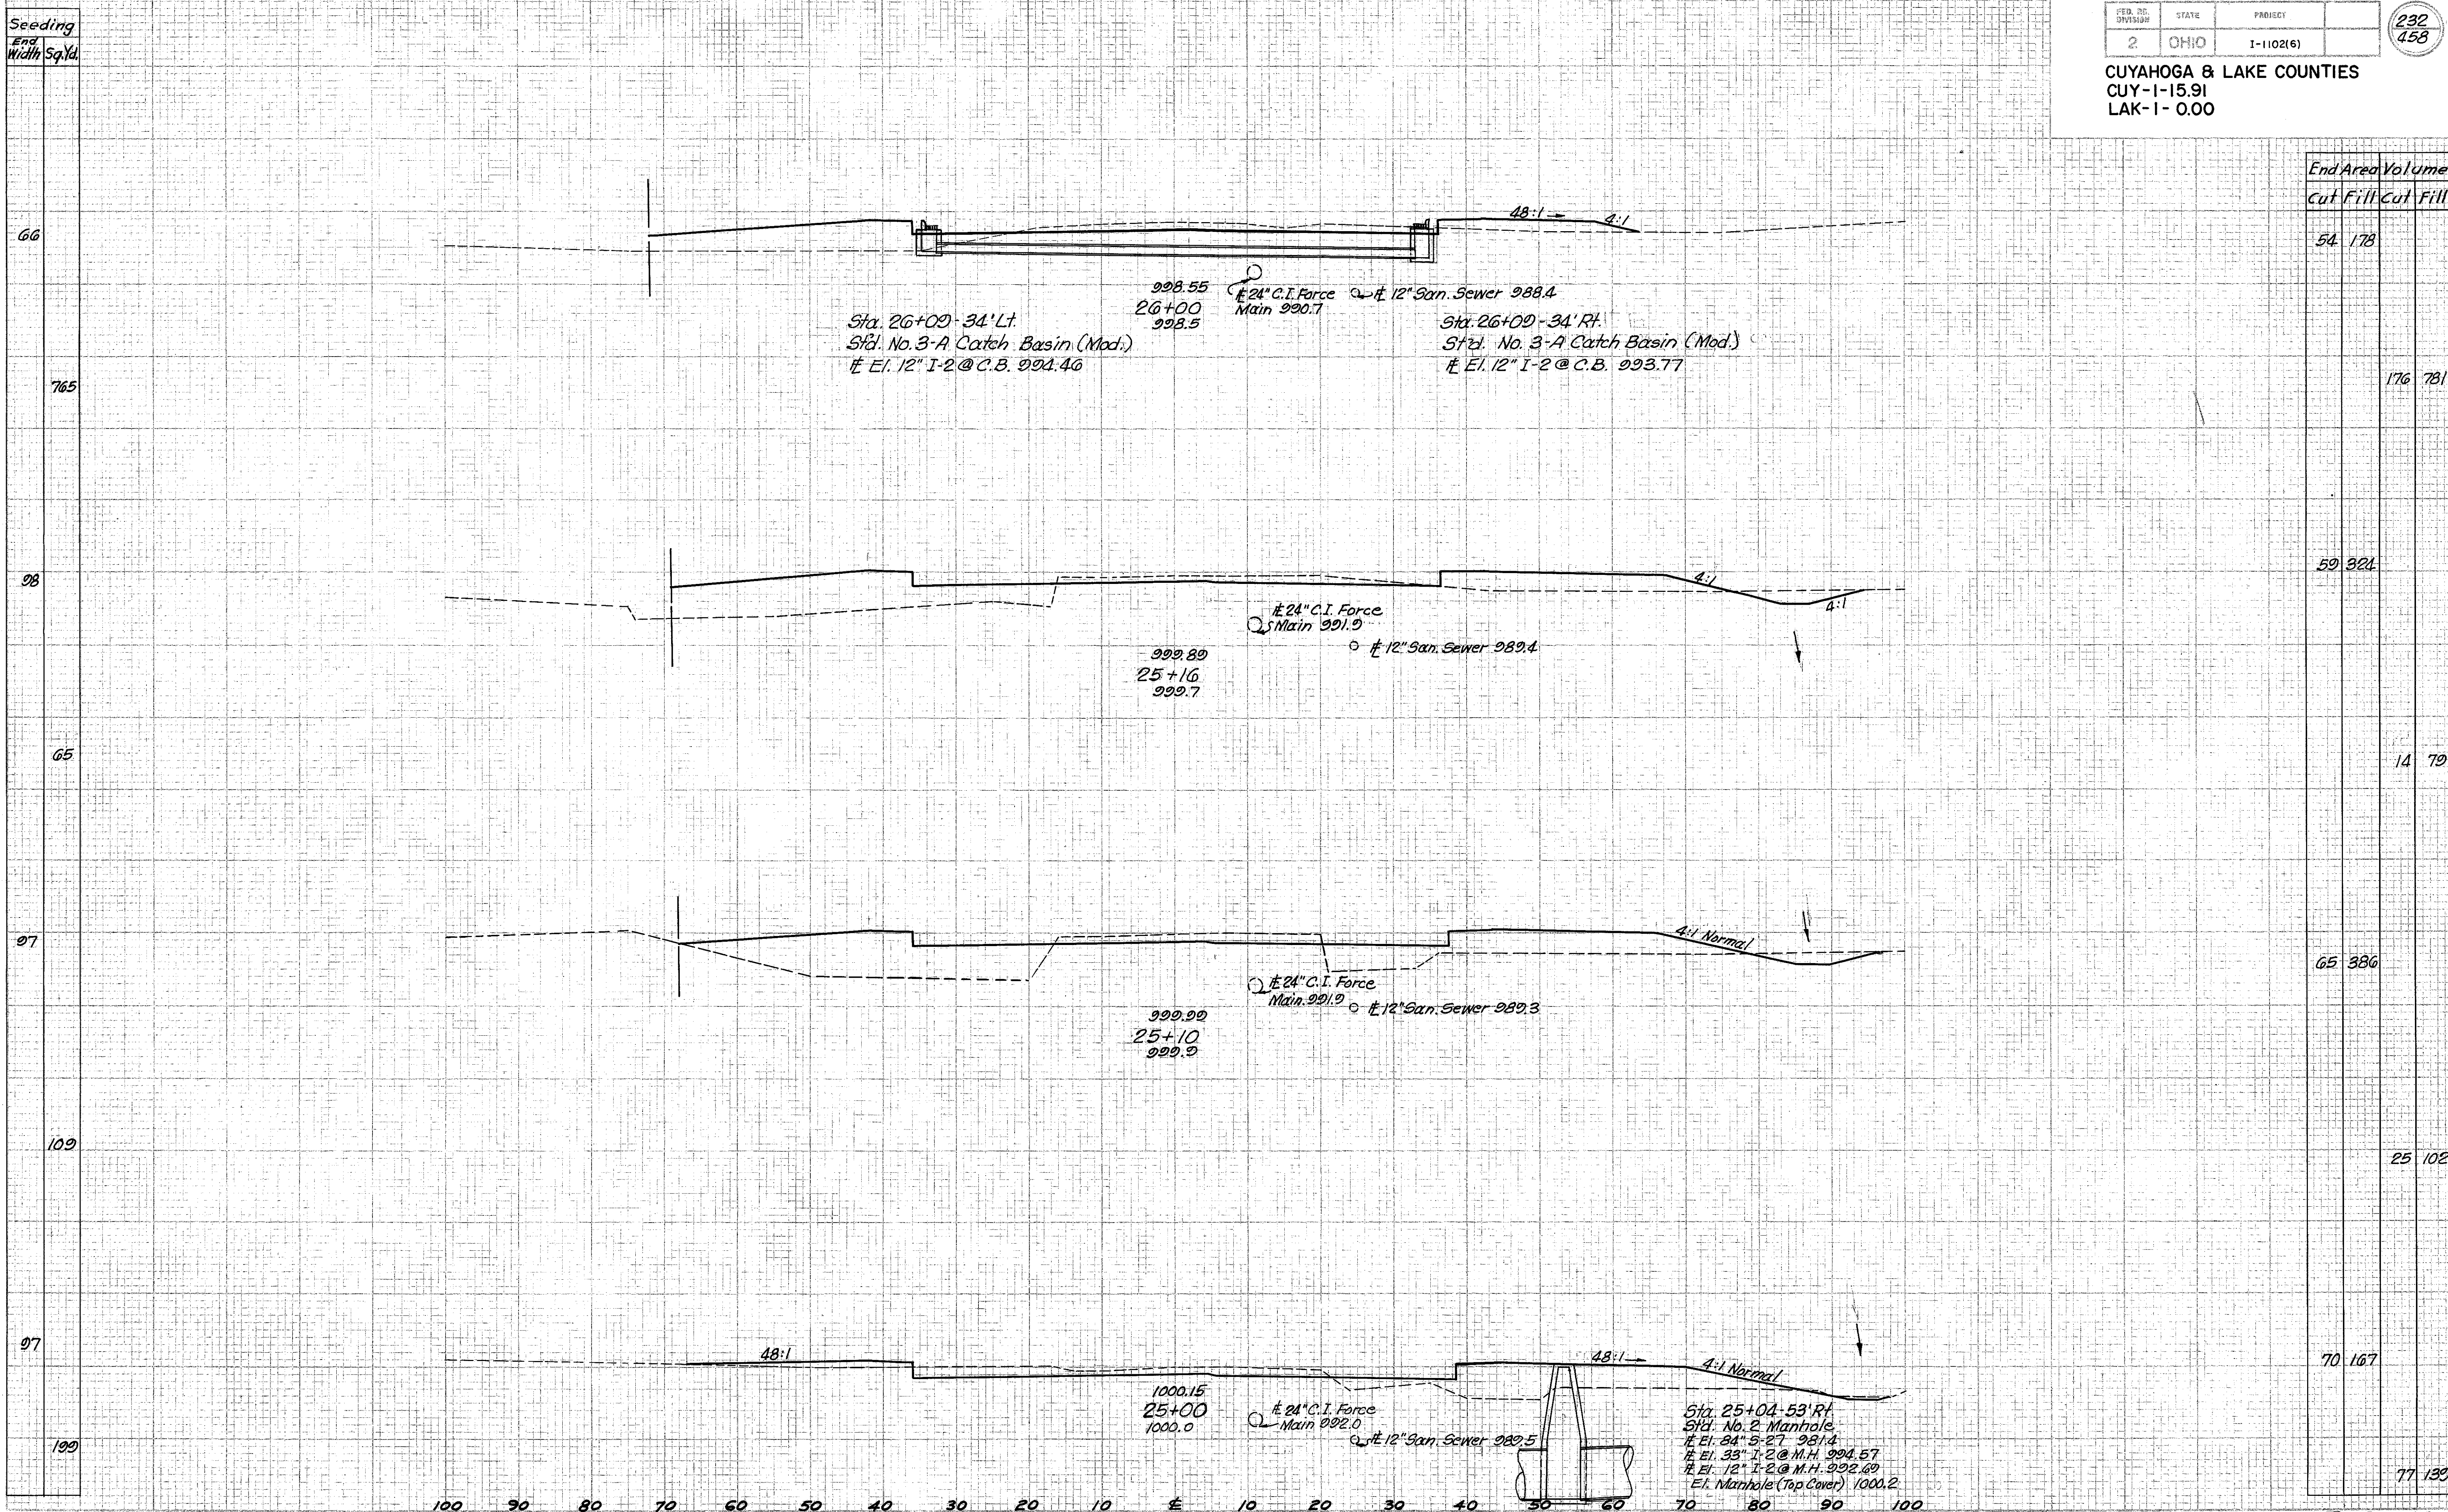

End Area Volume	
Cut	Fill
54	178
176	781
59	324
14	79
65	386
25	102
70	167
77	139

WILSON MILLS ROAD STA. 25+00 TO STA. 26+00