


CUYAHOGA & LAKE COUNTIES
 CUY-I-15.91
 LAK-I- 0.00

Seeding
 End Width Sq.Yd.

31
 336
 32
 367
 34
 406
 39
 583

End Area		Volume	
Cut	Fill	Cut	Fill
116	5		
		342	48
76	22		
		261	74
65	18		
		250	89
70	30		
		230	385

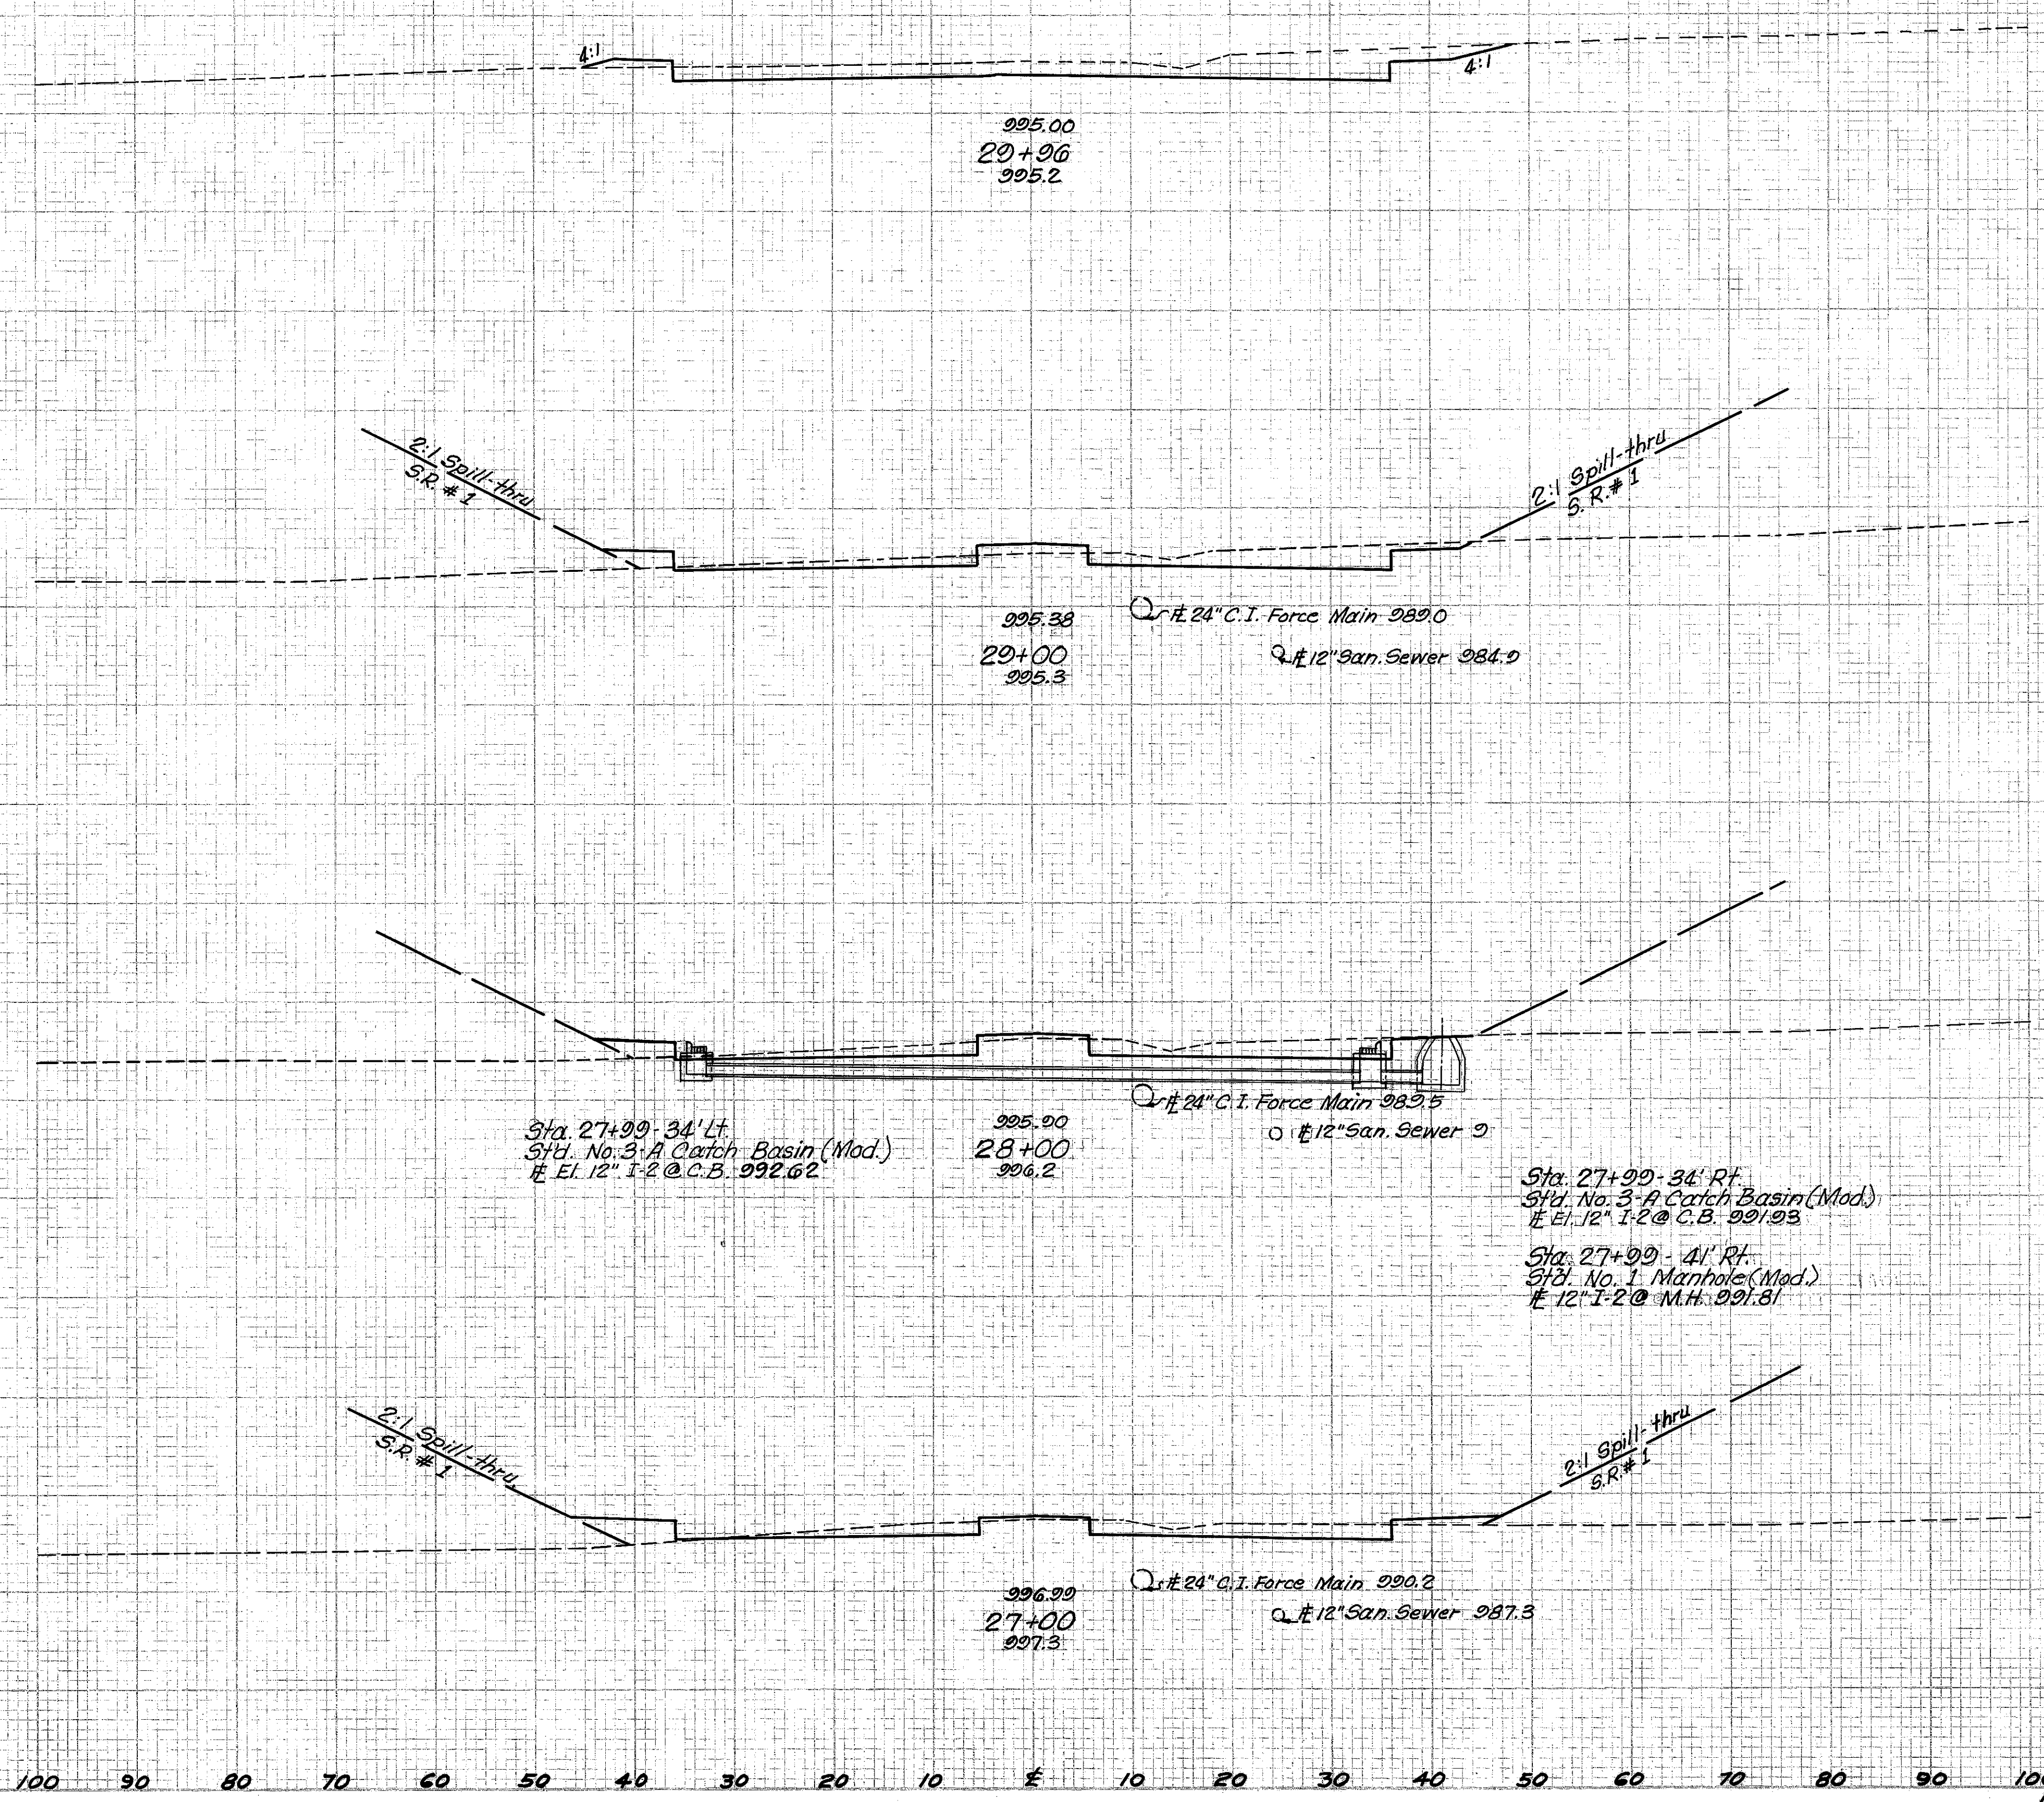

100 90 80 70 60 50 40 30 20 10 0 10 20 30 40 50 60 70 80 90 100

WILSON MILLS ROAD STA. 27+00 TO STA. 29+96