


Seeding  
End  
Width Sq.Yd.

30  
27  
19  
261  
30  
16  
41  
16

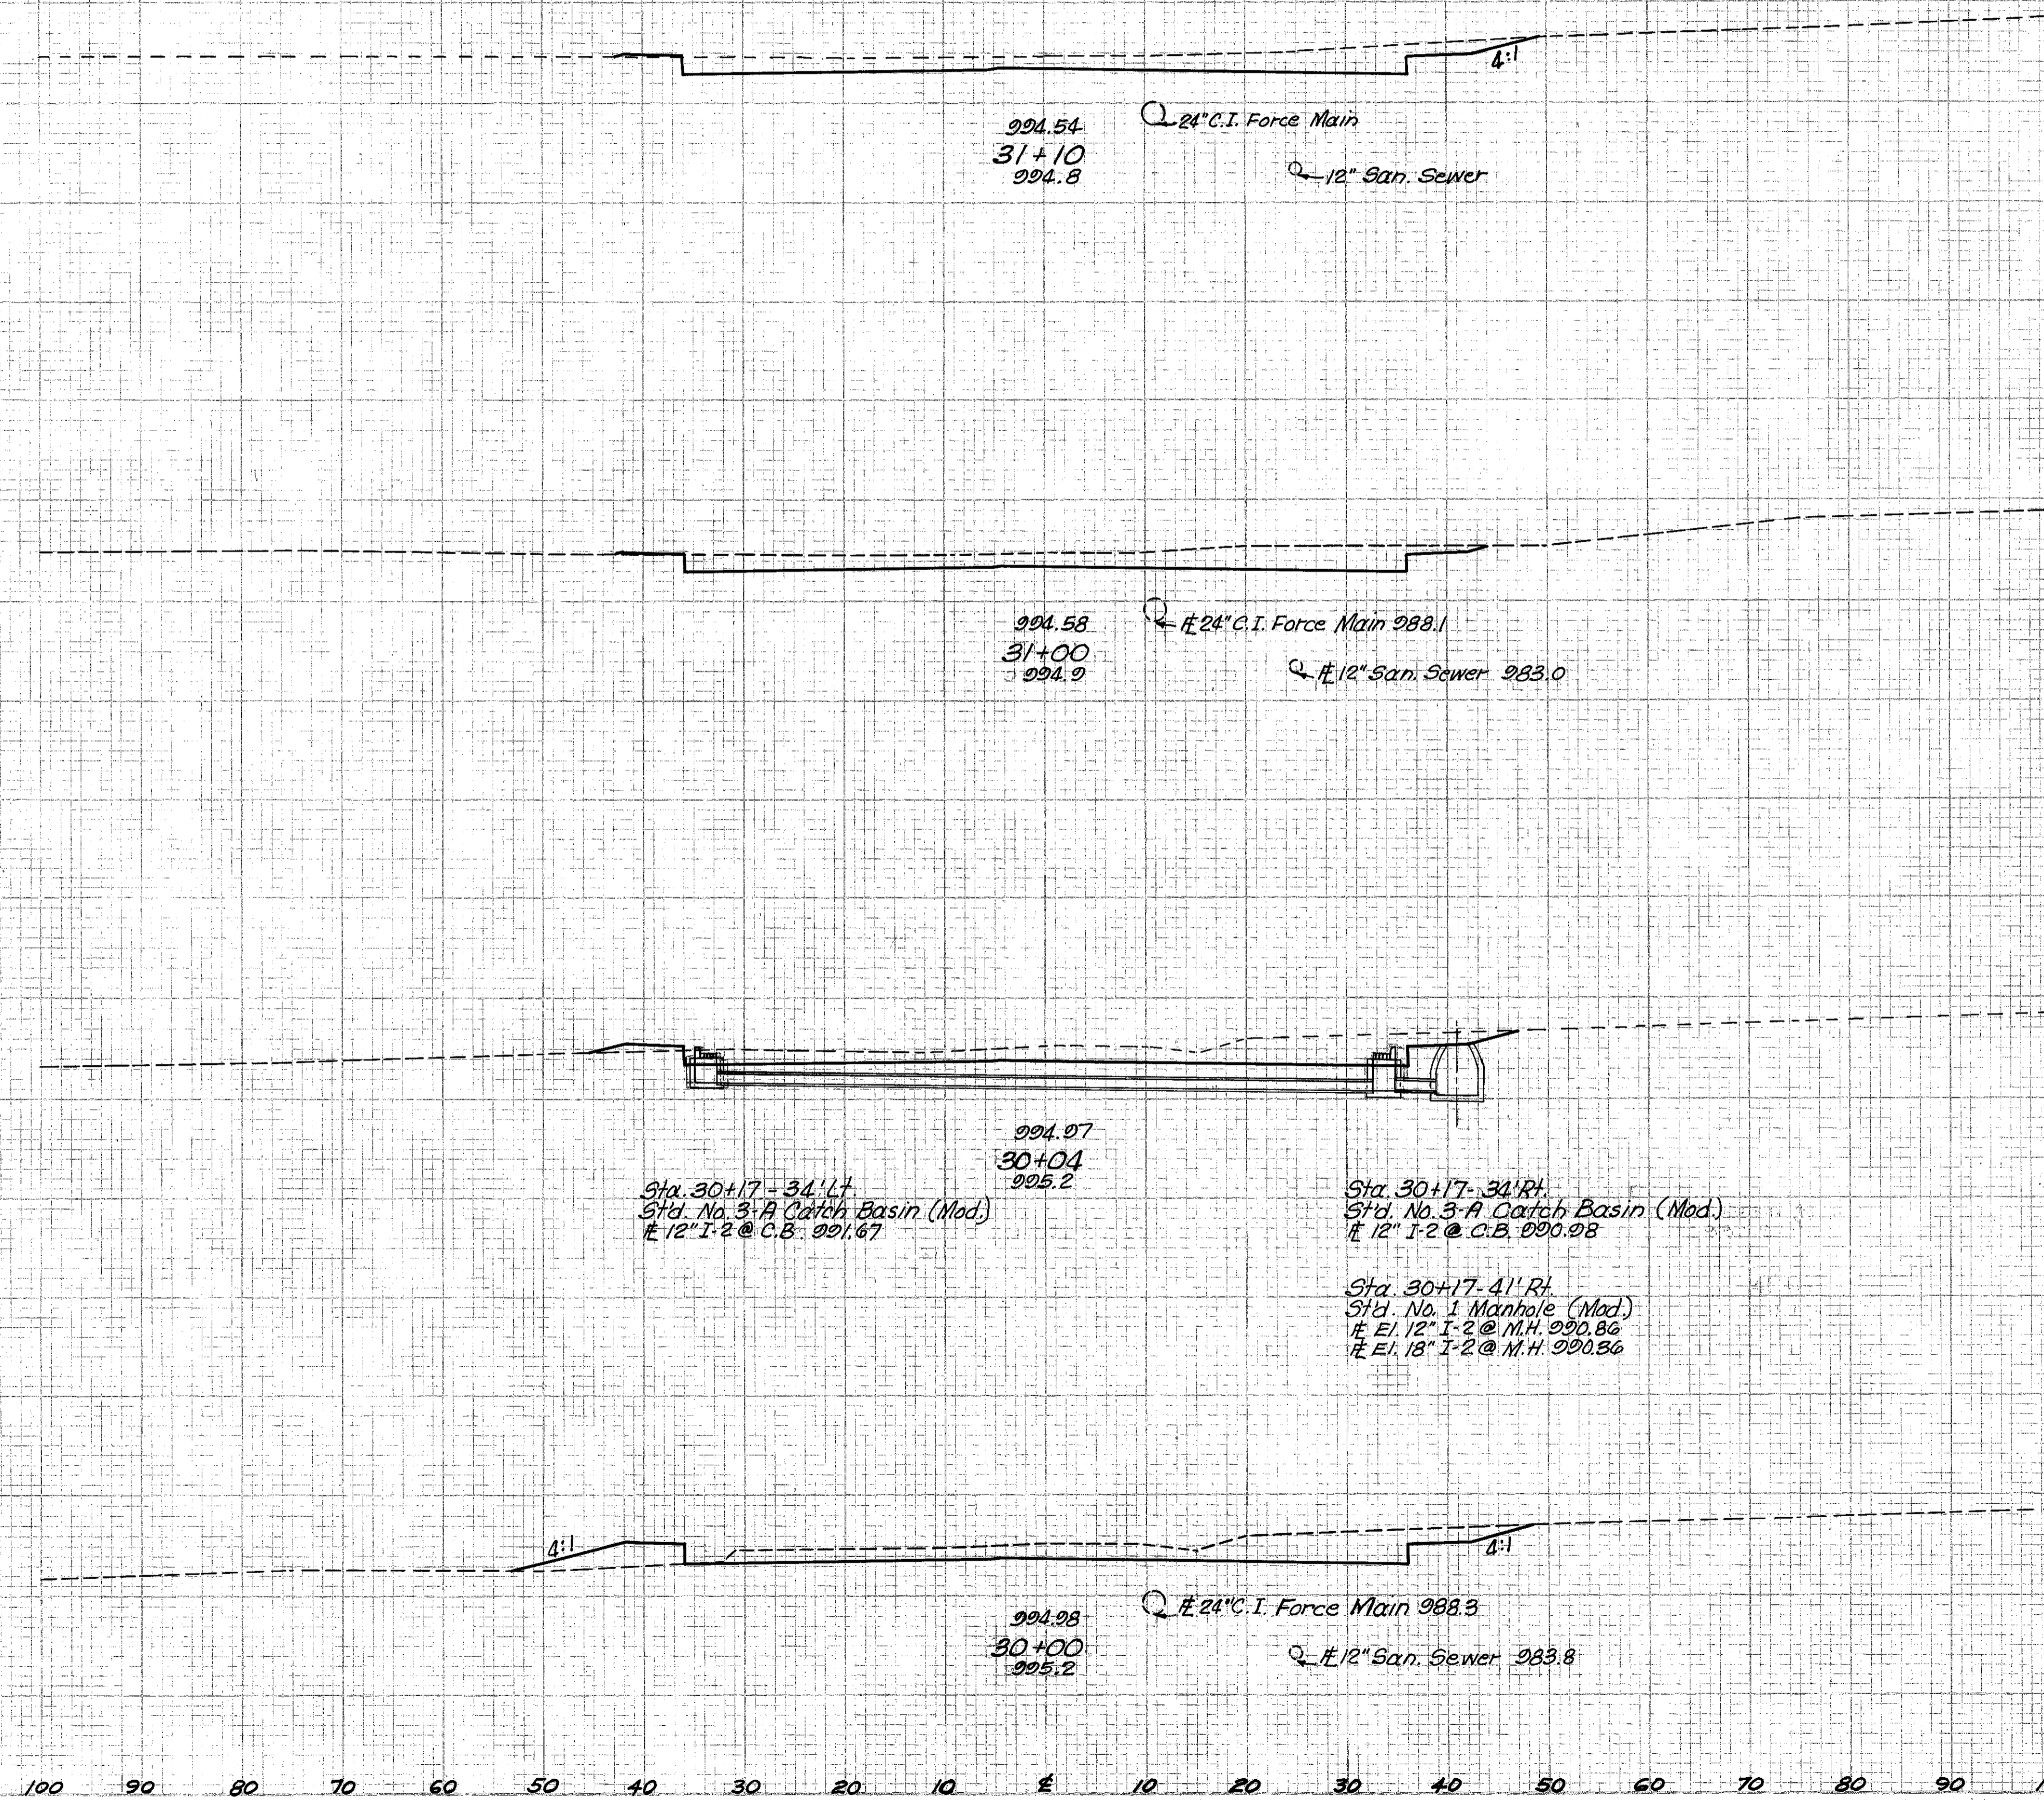

End Area		Volume	
Cut	Fill	Cut	Fill
138	0		
		455	0
135	0		
		480	0
135	5		
		20	3
135	32		
		10	3