

Seeding
End
Width
Sgtd


FED. RD. DIVISION	STATE	PROJECT
2	OHIO	I-1102 (6)

236
458

CUYAHOGA & LAKE COUNTIES
CUY-1-15.91
LAK-1- 0.00

End Area
Cut Fill

Volume Cut	Volume Fill
130	18
122	11

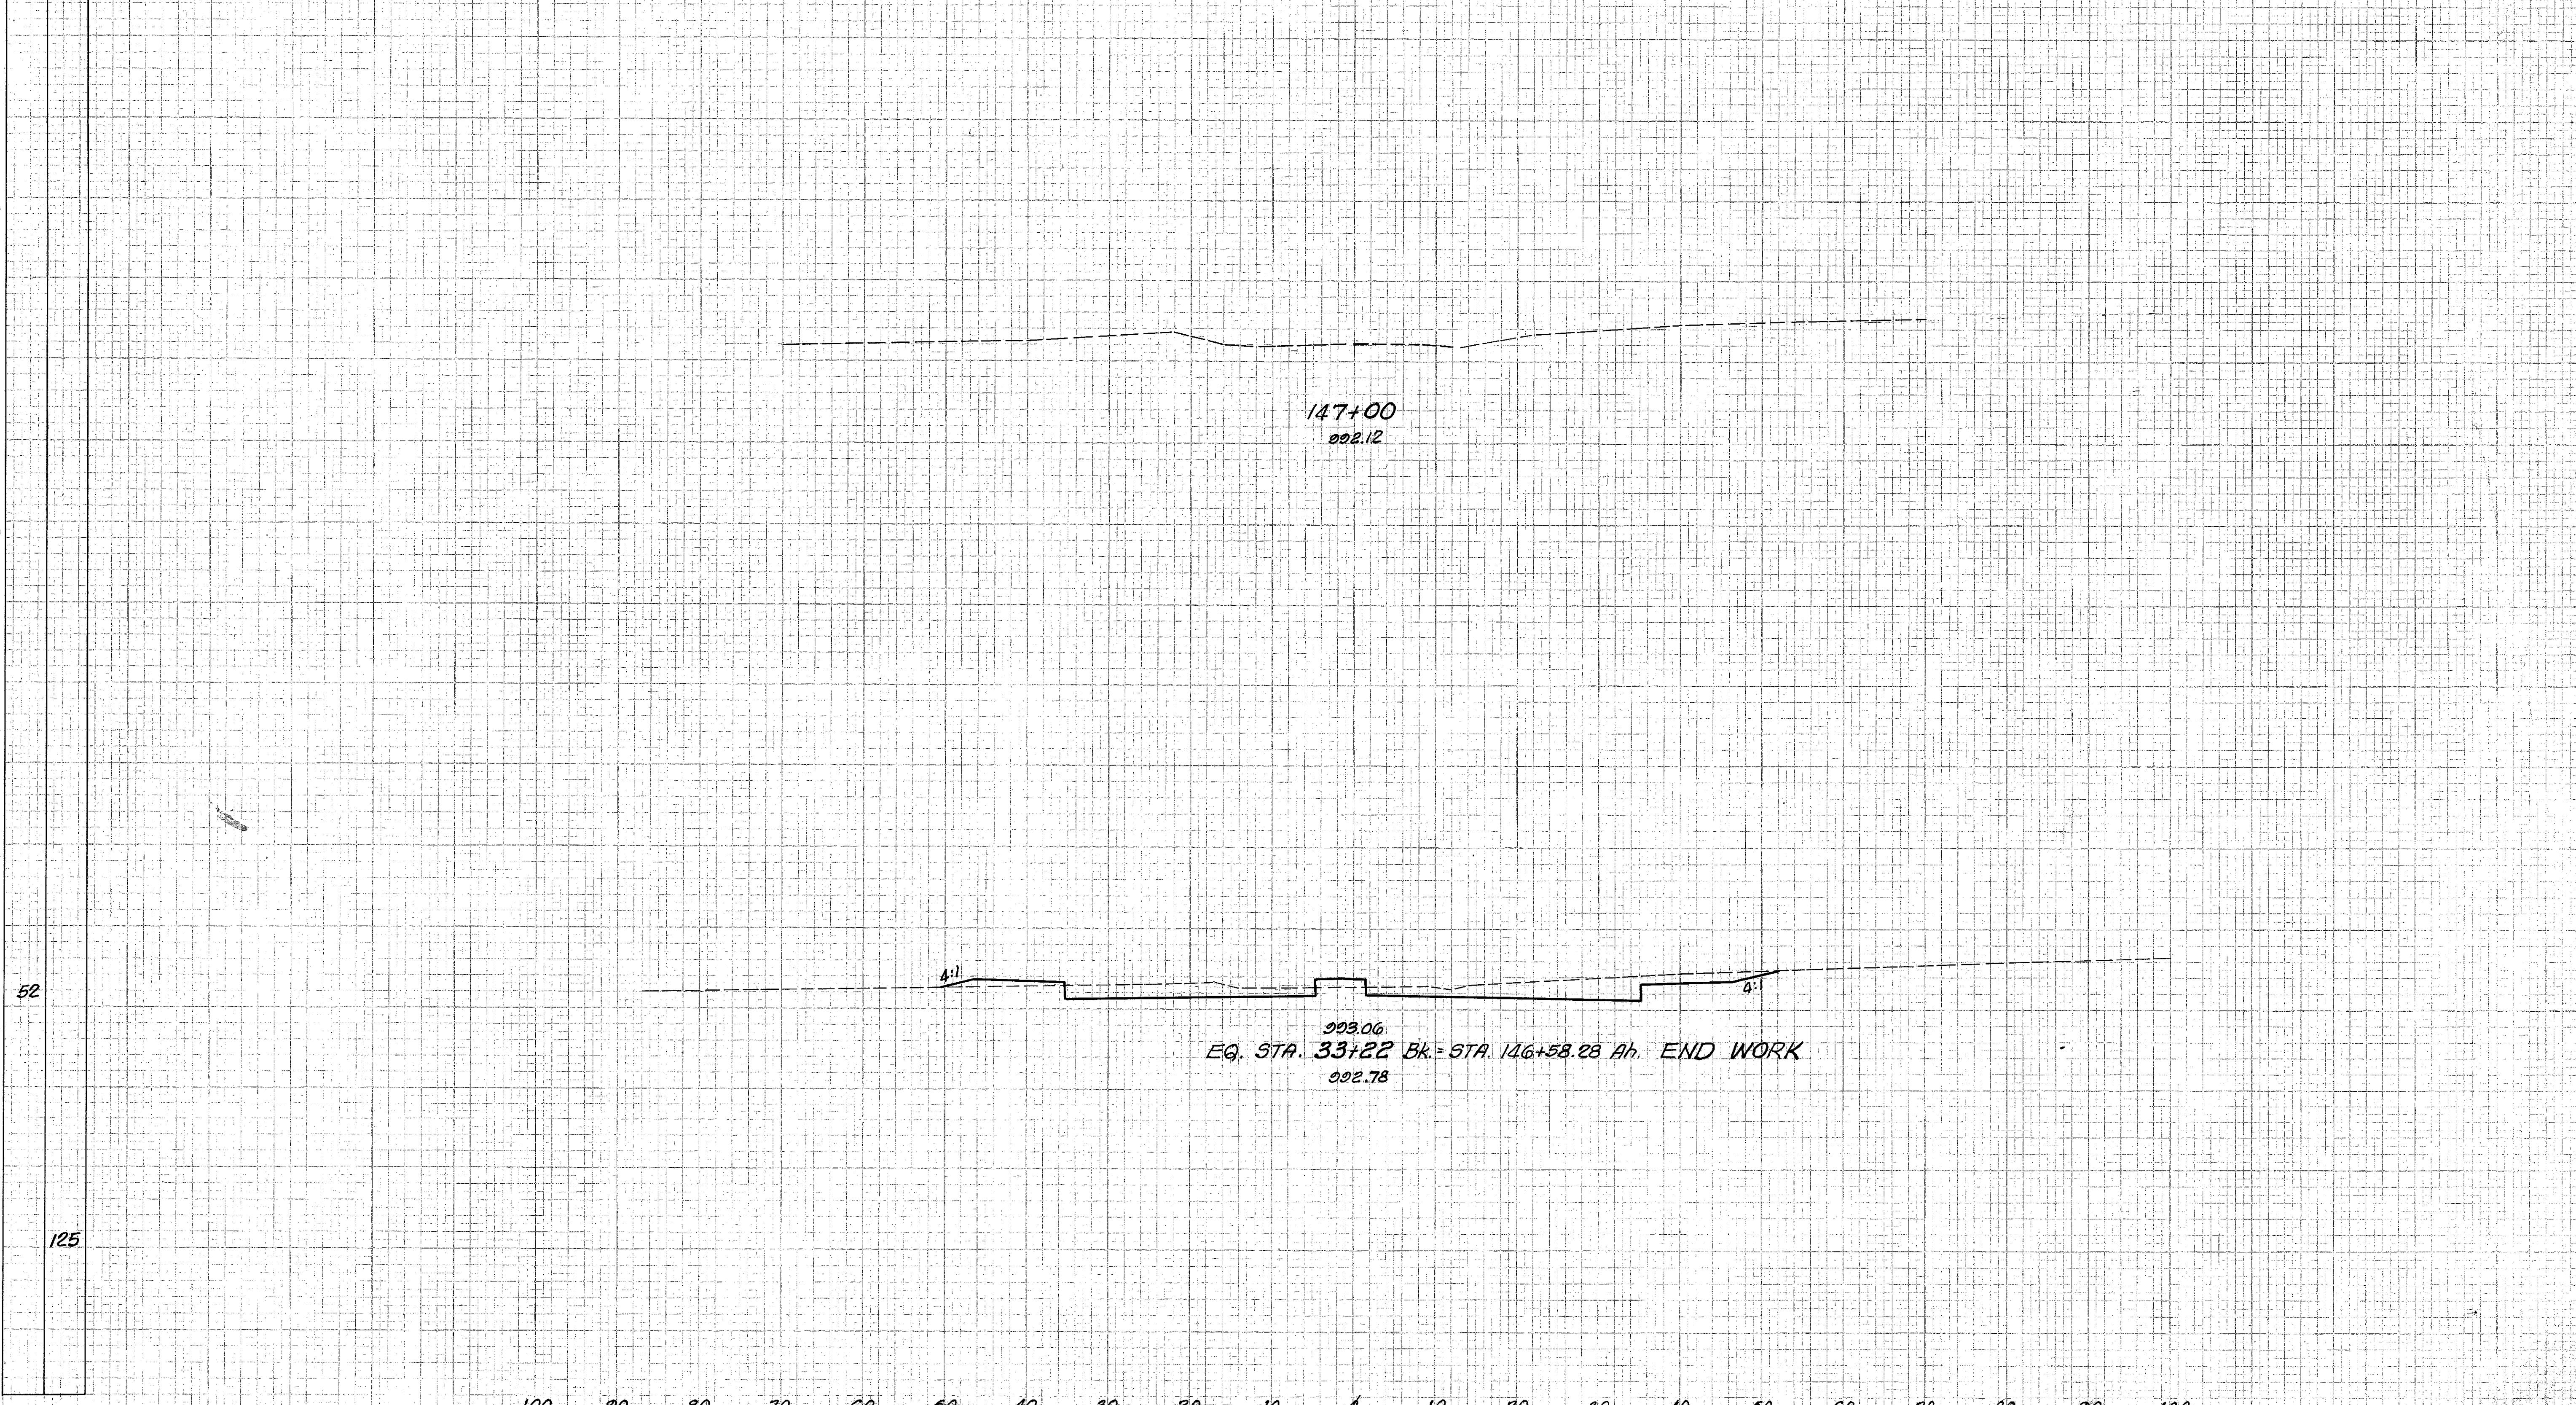

147+00
002.12

003.06
EQ. STA. 33+22 Bk. = STA. 146+58.28 Ah. END WORK
002.78

100 90 80 70 60 50 40 30 20 10 E 10 20 30 40 50 60 70 80 90 100

WILSON MILLS ROAD STA. 33+22 TO STA. 147+00