


CUYAHOGA & LAKE COUNTIES
 CUY-1-15.91
 LAK-1-0.00

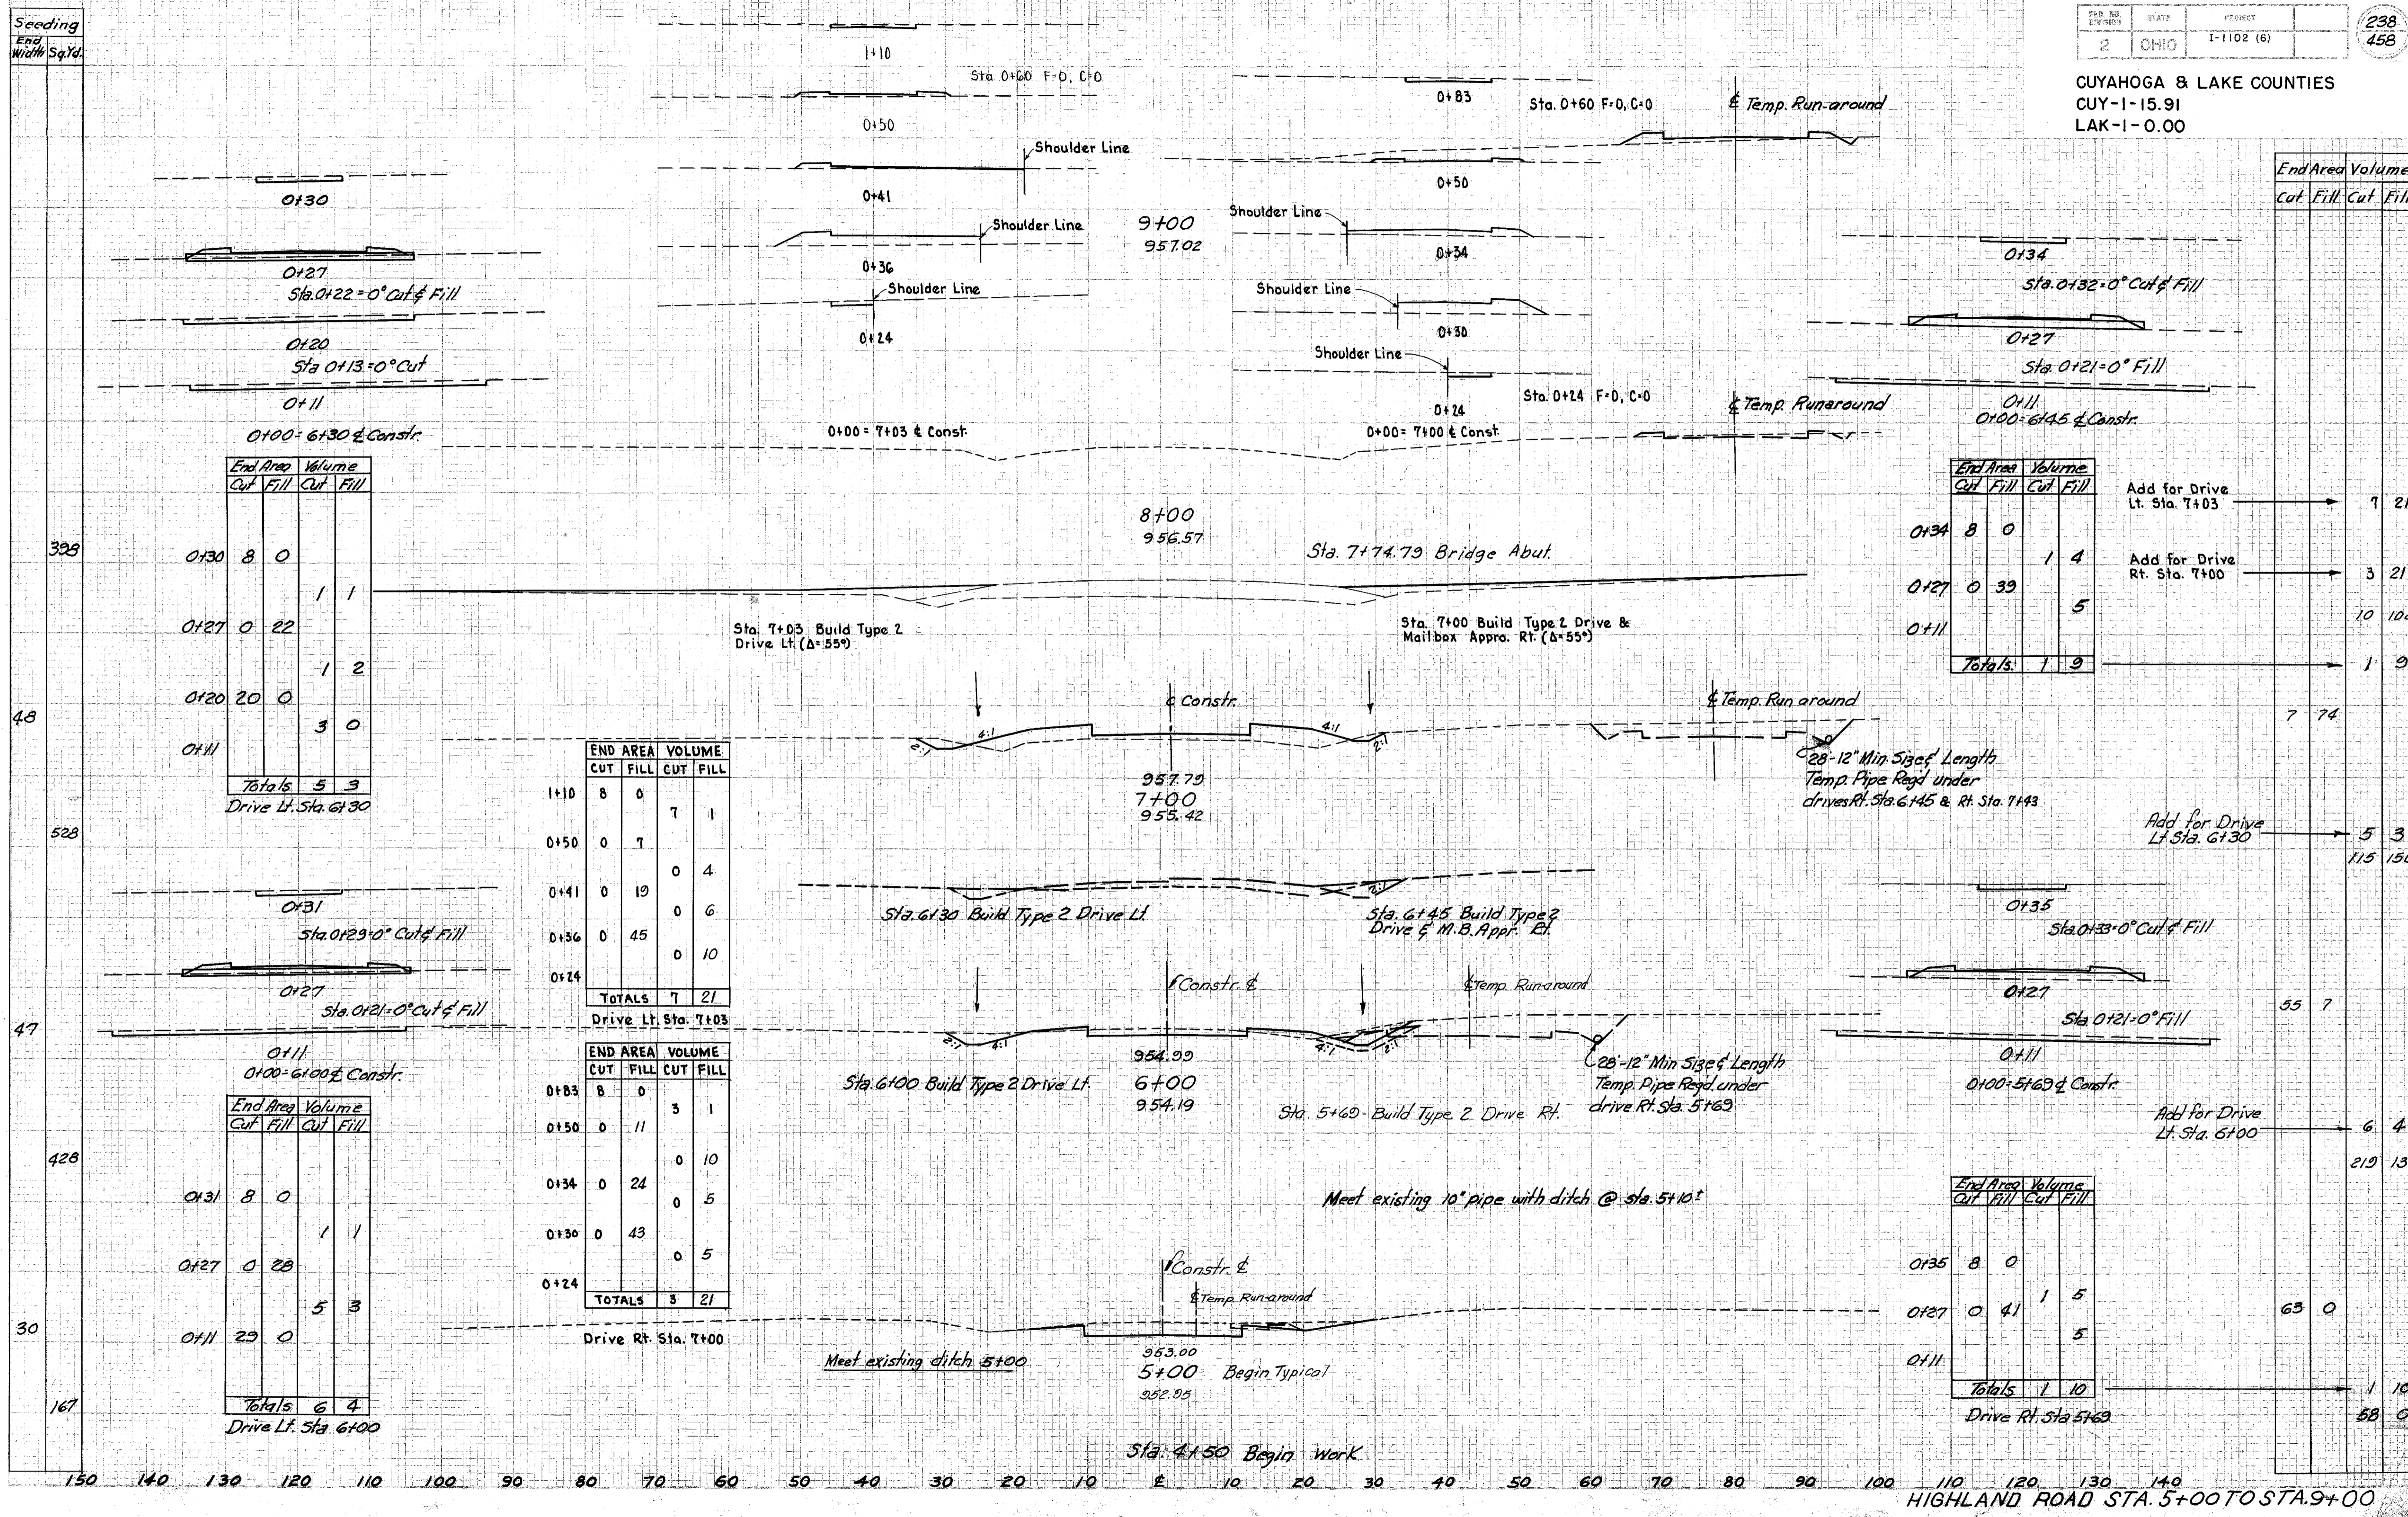

End Area	Volume	
	Cut	Fill
0+30	8	0
0+27	0	22
0+20	20	0
0+11		
Totals	5	3

Drive Lt. Sta. 6+30

END AREA	VOLUME	
	CUT	FILL
1+10	8	0
0+50	0	7
0+41	0	19
0+36	0	45
0+24		
TOTALS	7	21

Drive Lt. Sta. 7+03

END AREA	VOLUME	
	CUT	FILL
0+83	8	0
0+50	0	11
0+34	0	24
0+30	0	43
0+24		
TOTALS	3	21

Drive Rt. Sta. 7+00

End Area	Volume	
	Cut	Fill
0+31	8	0
0+27	0	28
0+11	29	0
Totals	6	4

Drive Lt. Sta. 6+00

End Area	Volume	
	Cut	Fill
0+34	8	0
0+27	0	39
0+11		
Totals	1	9

Add for Drive Lt. Sta. 7+03		Cut	Fill
		7	21
Add for Drive Rt. Sta. 7+00		Cut	Fill
		3	21
		10	102
		1	9

Add for Drive Lt. Sta. 6+30		Cut	Fill
		5	3
		115	150

Add for Drive Lt. Sta. 6+00		Cut	Fill
		6	4
		219	13

End Area	Volume	
	Cut	Fill
0+35	8	0
0+27	0	41
0+11		
Totals	1	10

Drive Rt. Sta. 5+69

Add for Drive Lt. Sta. 6+00		Cut	Fill
		63	0
		1	10
		58	0