


Seeding  
End Width Sq. Yds.  
52  
489  
36  
367  
30  
206

End Area		Volume	
Cut	Fill	Cut	Fill
6	0	11	38
0	60	0	22
0	138	0	63
0	32		3
Total		1	126

End Area		Volume	
Cut	Fill	Cut	Fill
9	0	17	5
0	9	0	8
0	126		19
Total		17	32

End Area		Volume	
Cut	Fill	Cut	Fill
9	0	24	92
0	63	28	30
		0	20
0	154	0	46
0	50		3
Totals		28	99

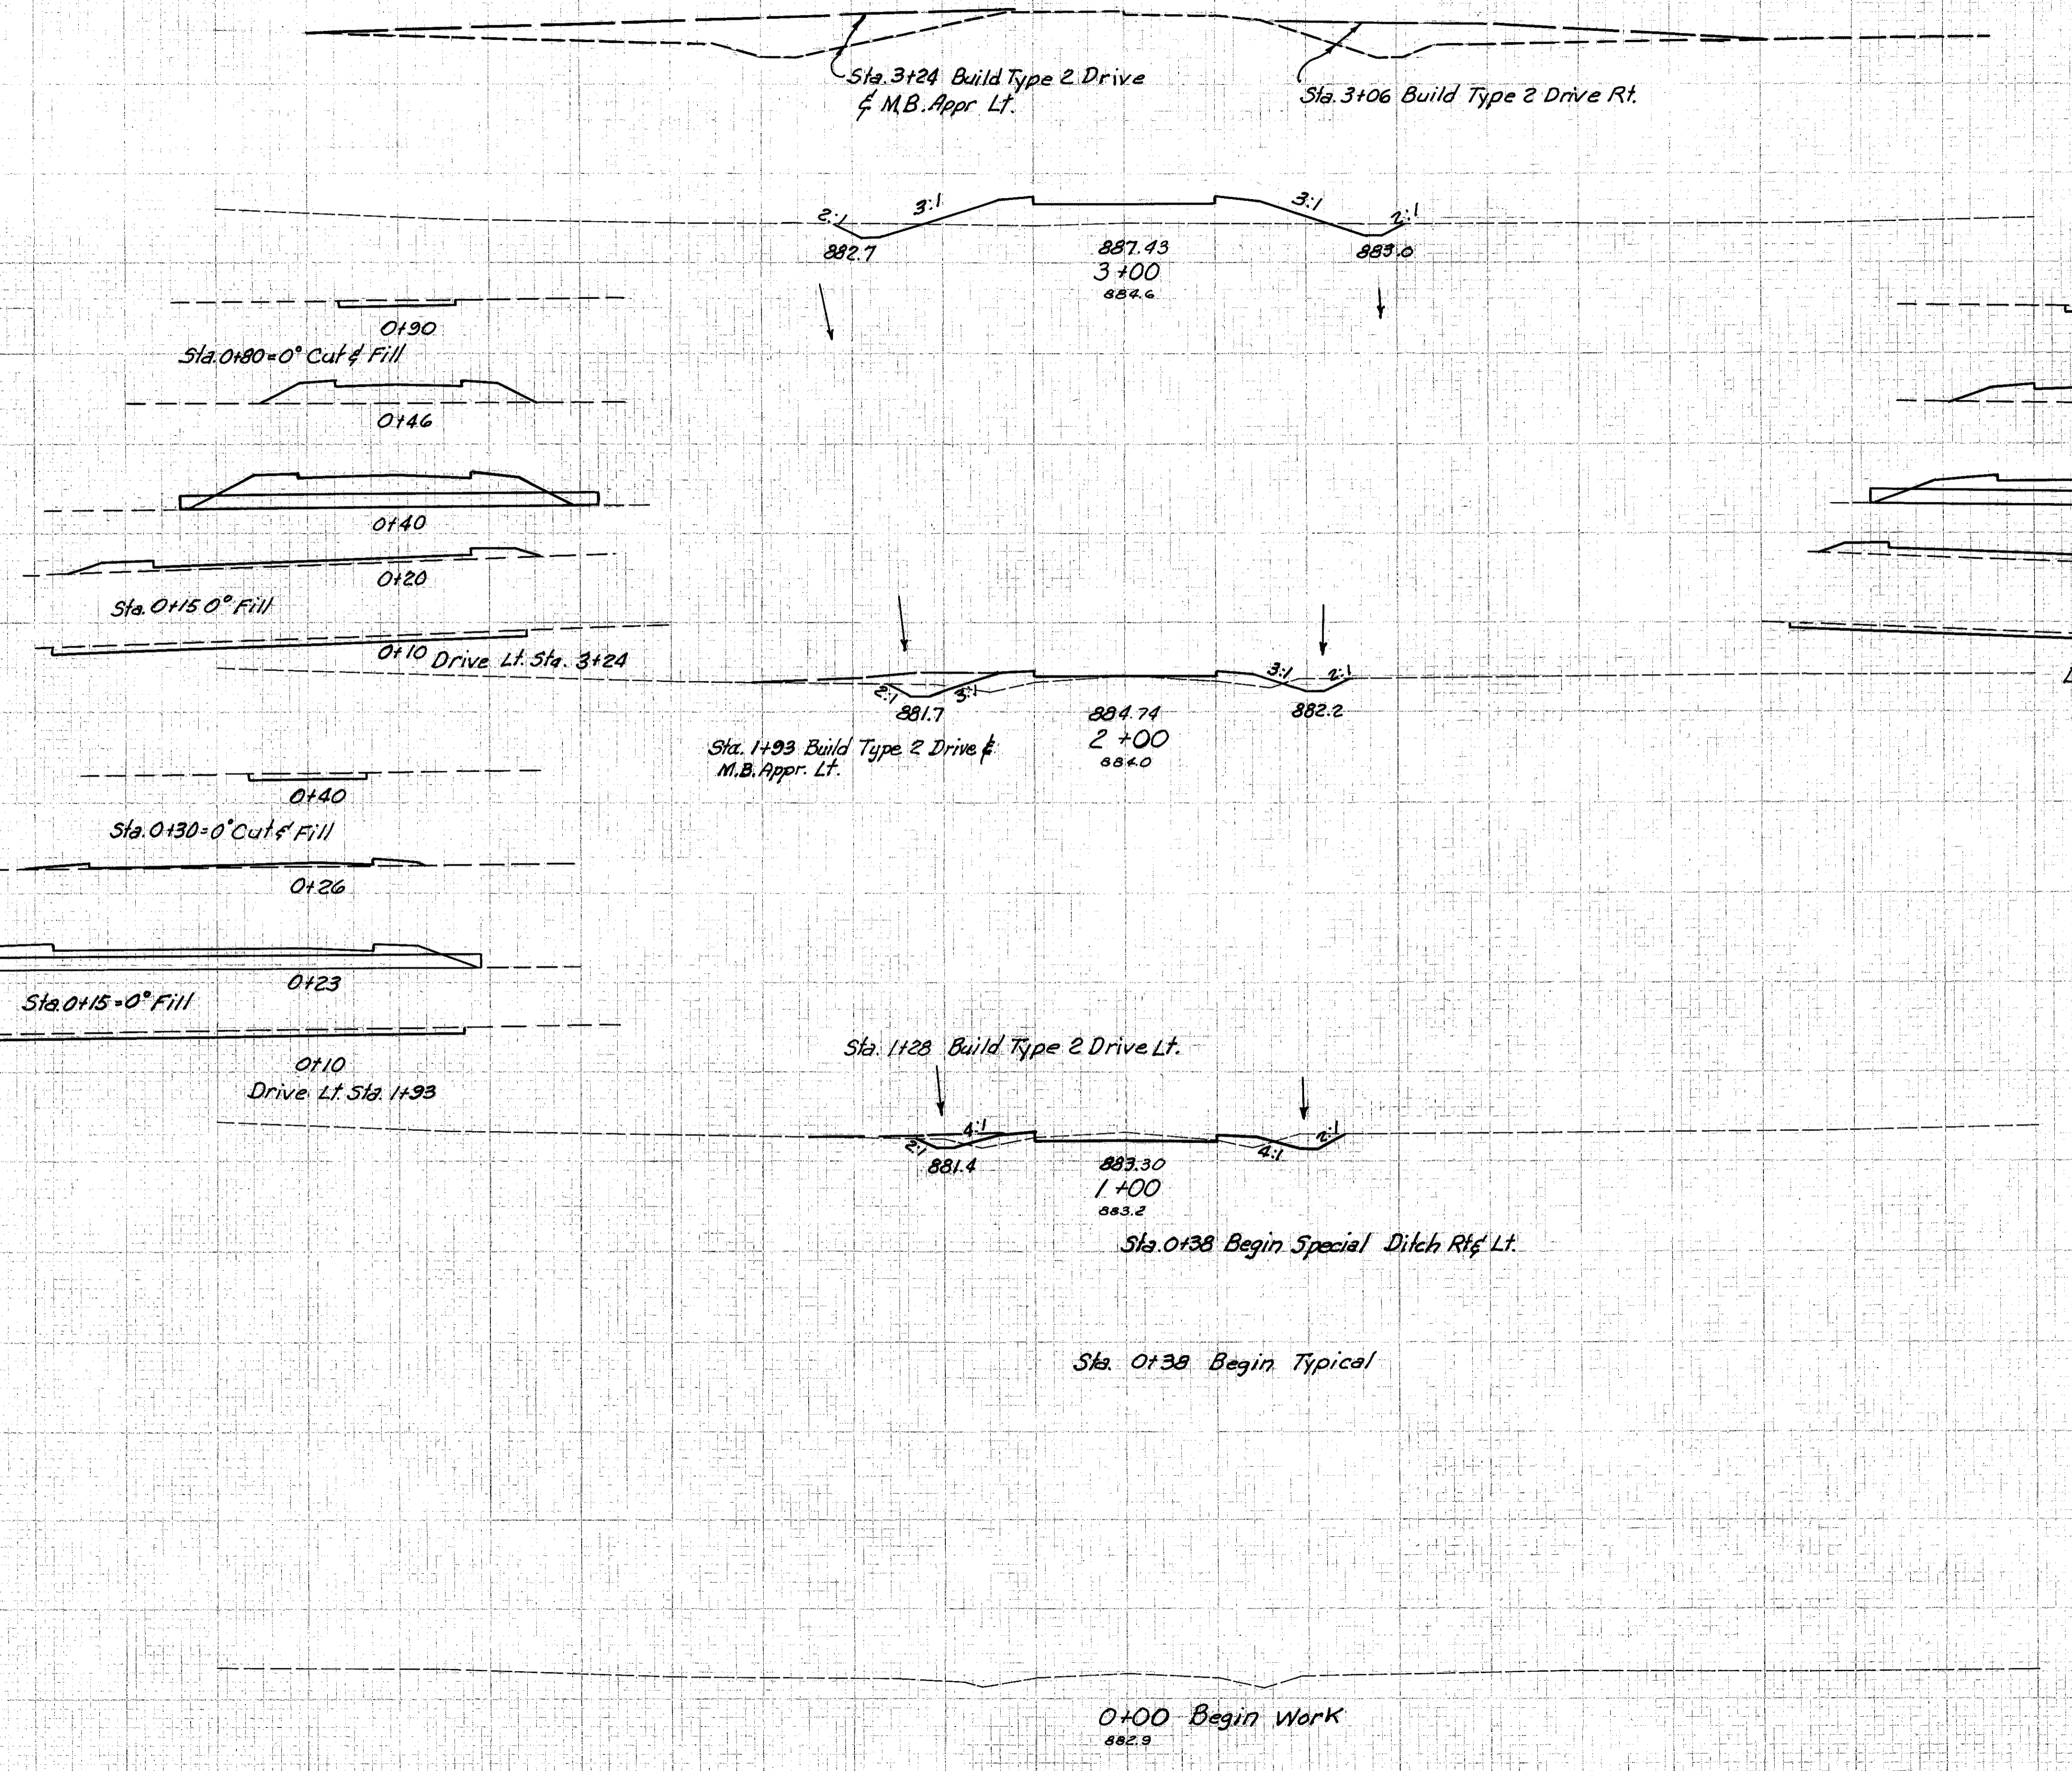

Add for Drive Lt. Sta. 3+24

Add for Drive Rt. Sta. 3+06

Add for Drive Lt. Sta. 1+93

Add for Drive Lt. Sta. 1+28

End Area		Volume	
Cut	Fill	Cut	Fill
			1
			126

End Area		Volume	
Cut	Fill	Cut	Fill
24	92		

End Area		Volume	
Cut	Fill	Cut	Fill
28	30		
0	20		
70	207		

End Area		Volume	
Cut	Fill	Cut	Fill
14	20		

End Area		Volume	
Cut	Fill	Cut	Fill
28	99		

End Area		Volume	
Cut	Fill	Cut	Fill
17	32		
81	56		

End Area		Volume	
Cut	Fill	Cut	Fill
30	10		
0	4		

End Area		Volume	
Cut	Fill	Cut	Fill
56	19		

100 90 80 70 60 50 40 30 20 10 0 10 20 30 40 50 60 70 80 90 100