


Seeding
End Width Sq. Yds

CUYAHOGA & LAKE COUNTIES
CUY-1-15.91
LAK-1-0.00

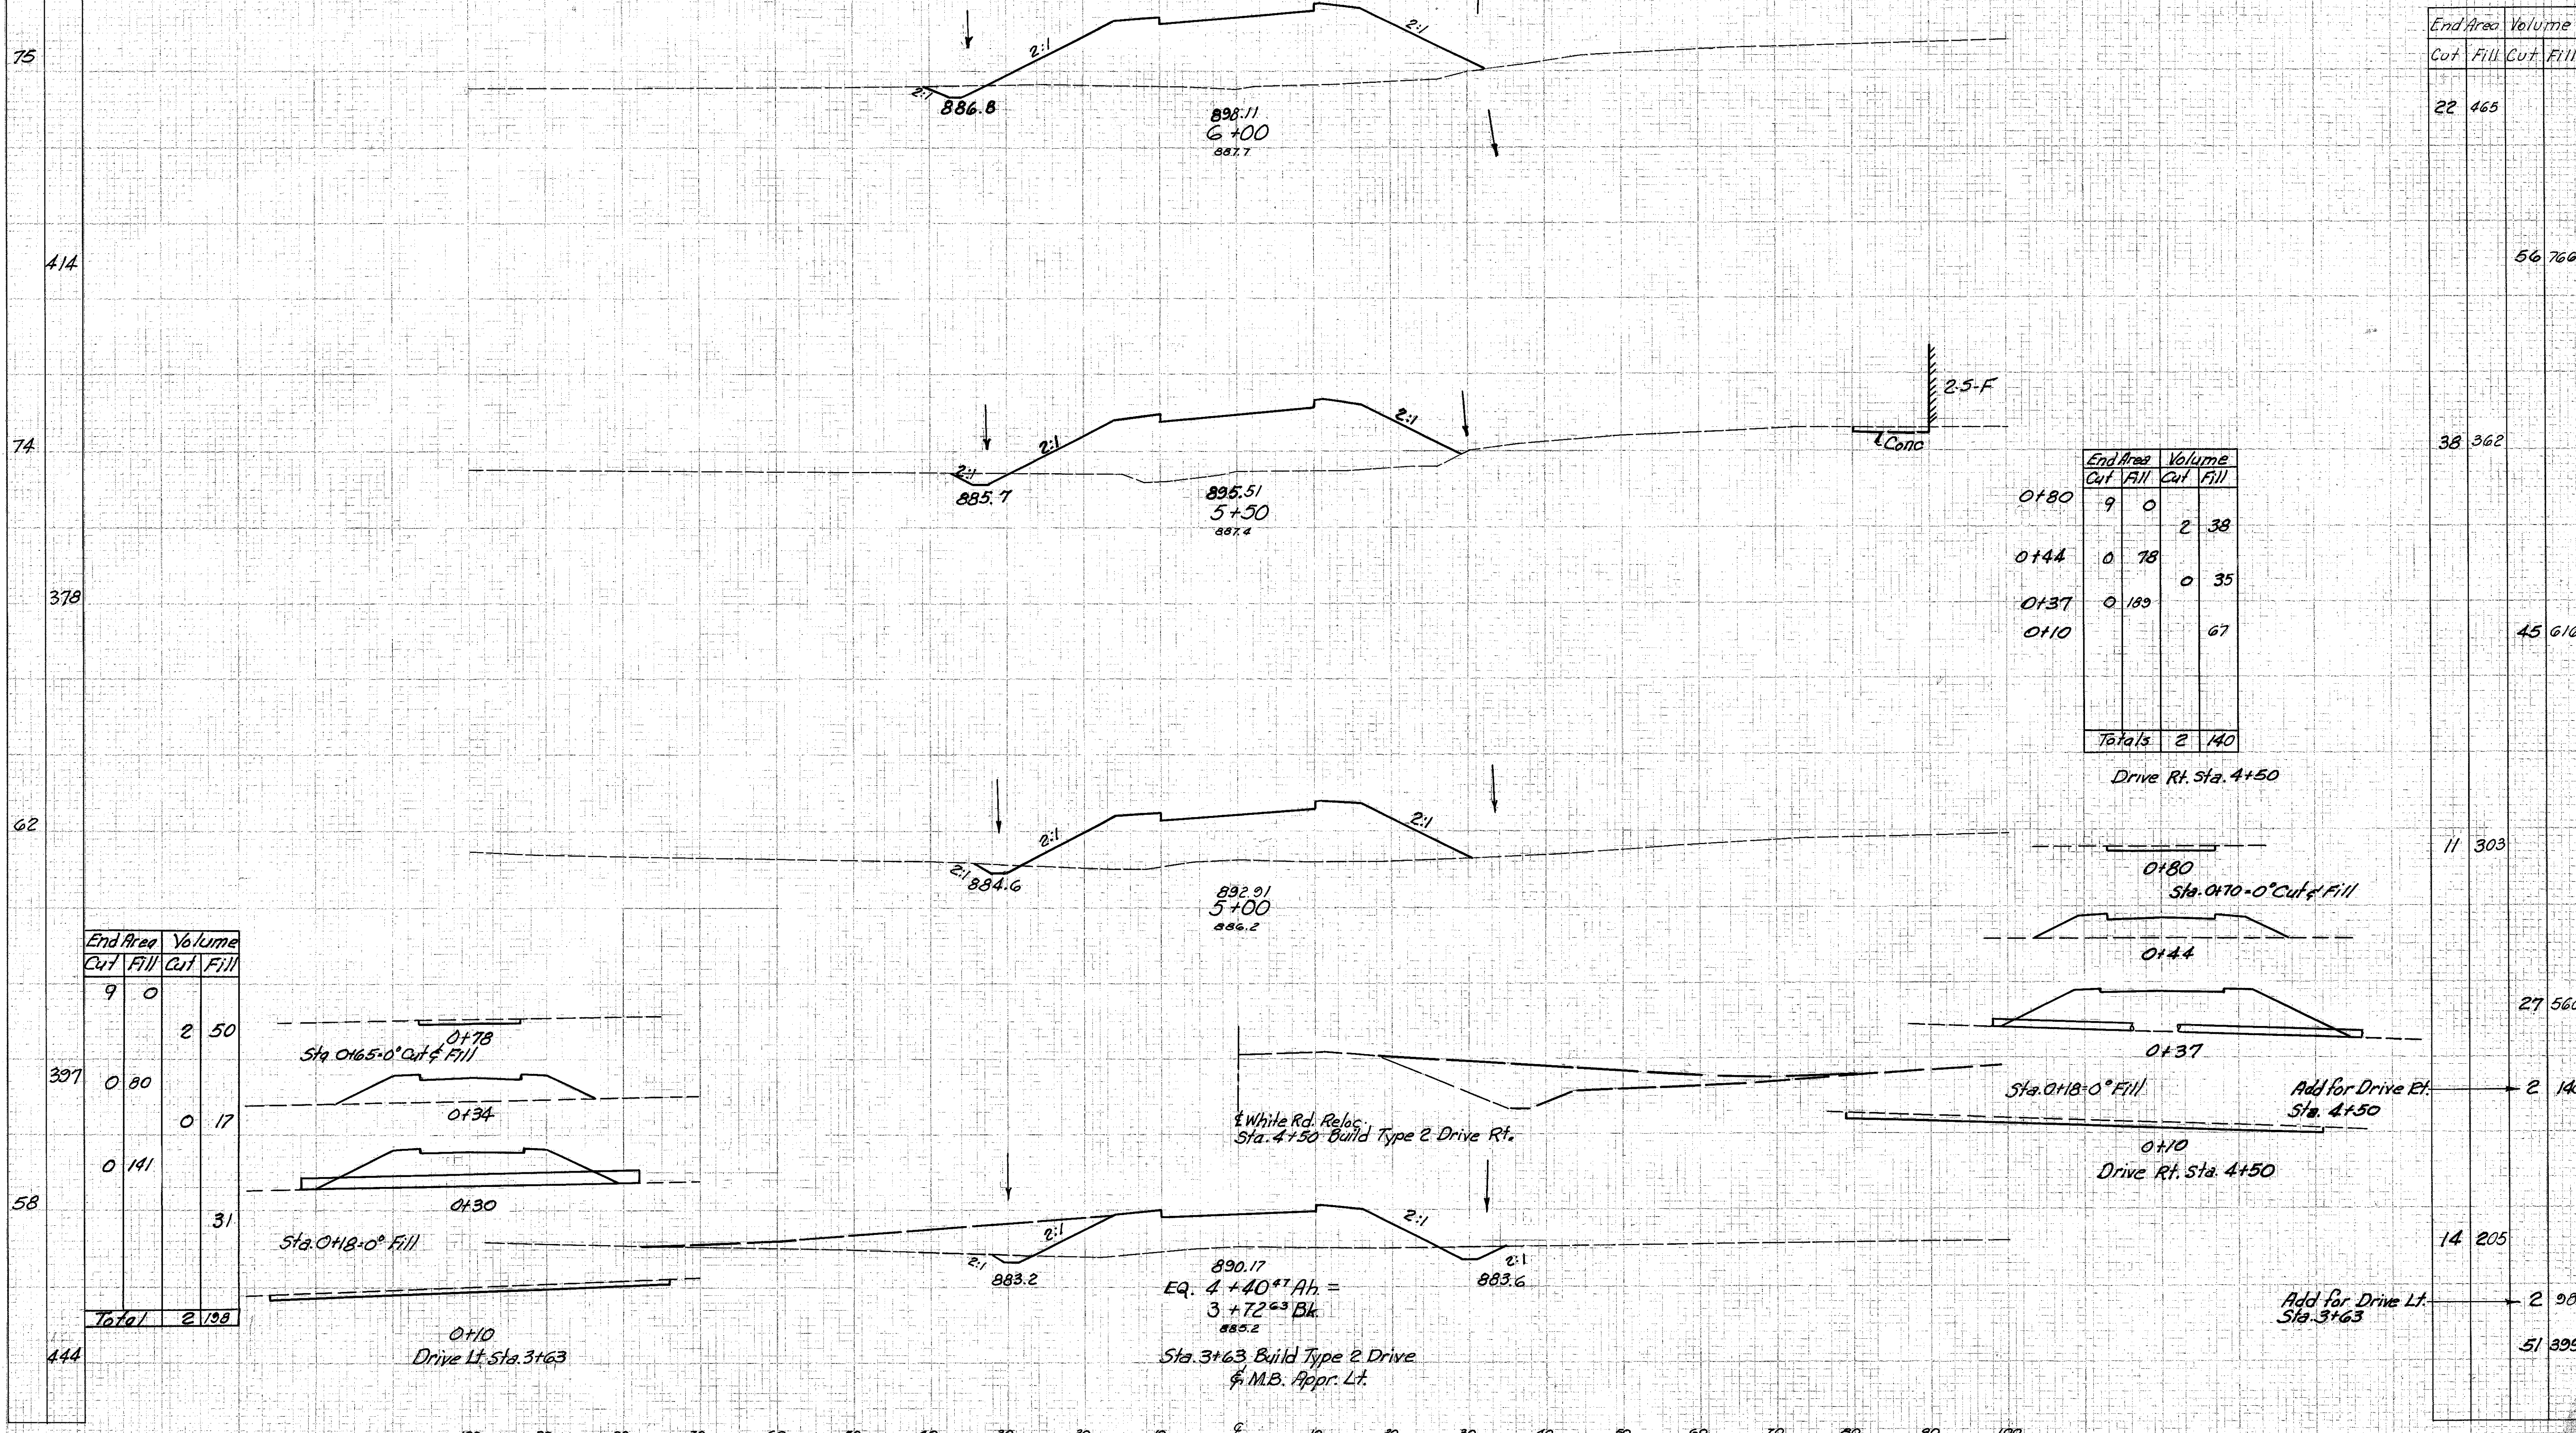

End Area	Volume
Cut	Fill
22	465
	56
38	362
	45
45	616
	11
	303
	27
	560
	2
	140
	14
	205
	2
	98
	51
	399

	End Area		Volume	
	Cut	Fill	Cut	Fill
0+80	9	0		2 38
0+44	0	78		0 35
0+37	0	189		
0+10				67
Totals	9	267	2	140

Drive Rt. Sta. 4+50

0+80
Sta. 0+70-0' Cut & Fill

0+44

0+37
Sta. 0+18-0' Fill

Add for Drive Rt.
Sta. 4+50

0+10
Drive Rt. Sta. 4+50

Add for Drive Lt.
Sta. 3+63

End Area	Volume	
	Cut	Fill
9	0	
		2 50
0 80		0 17
		0 17
0 141		31
Total	9	2 198

0+78
Sta. 0+65-0' Cut & Fill

0+34

0+30
Sta. 0+18-0' Fill

0+10
Drive Lt. Sta. 3+63

EQ. 4+40⁶¹ Ah =
3+72⁶³ Bk
Sta. 3+63 Build Type 2 Drive
& M.B. Appr. Lt.