


Seeding
End Width Sq. Yds.

CUYAHOGA & LAKE COUNTIES
CUY-1-15.91
LAK-1-0.00

529
131 Ah.
113 BK
702
104
447
95
345

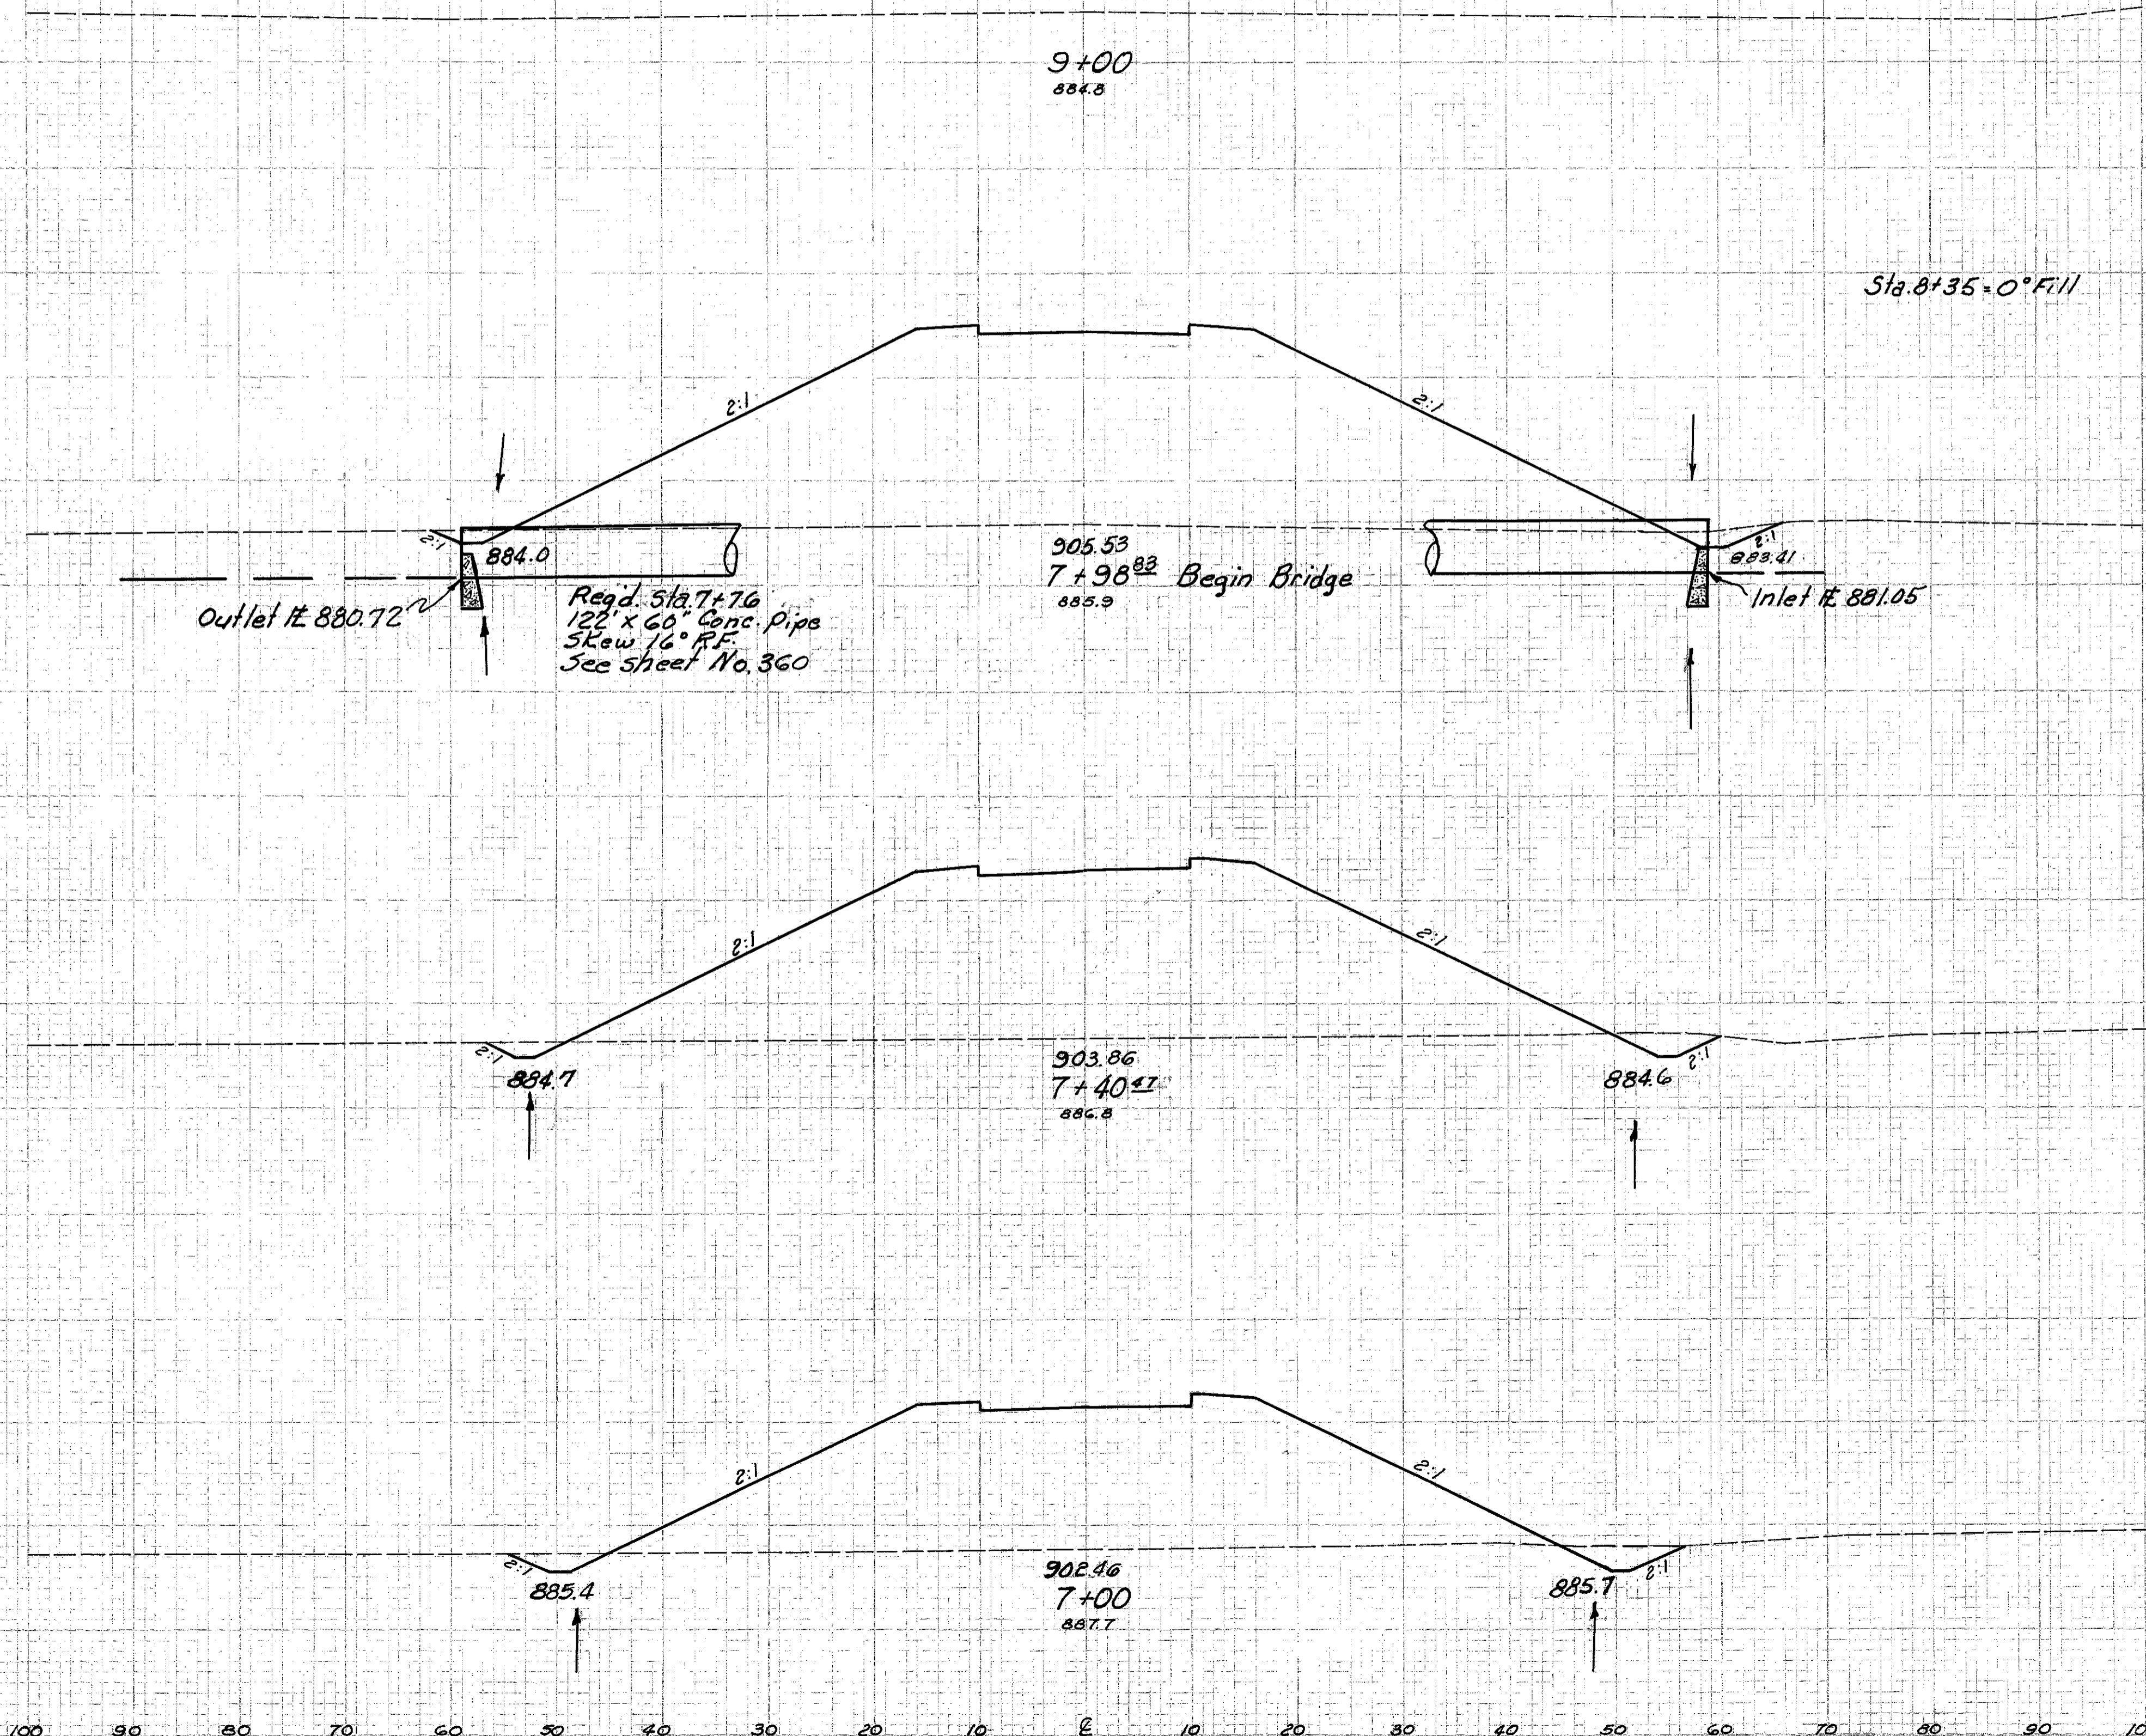

End Area		Volume	
Cut	Fill	Cut	Fill

				11	923
				17	1378
				51	2680
				30	1102
				45	1486
				30	881
				96	2493