


Seeding	
End	Sq. Yds.
Width	

FD NO.	STATE	PROJECT
2	OHIO	I-1102 (6)

245
458

CUYAHOGA & LAKE COUNTIES
CUY-1-15.91
LAK-1-0.00

End Area		Volume	
Cut	Fill	Cut	Fill

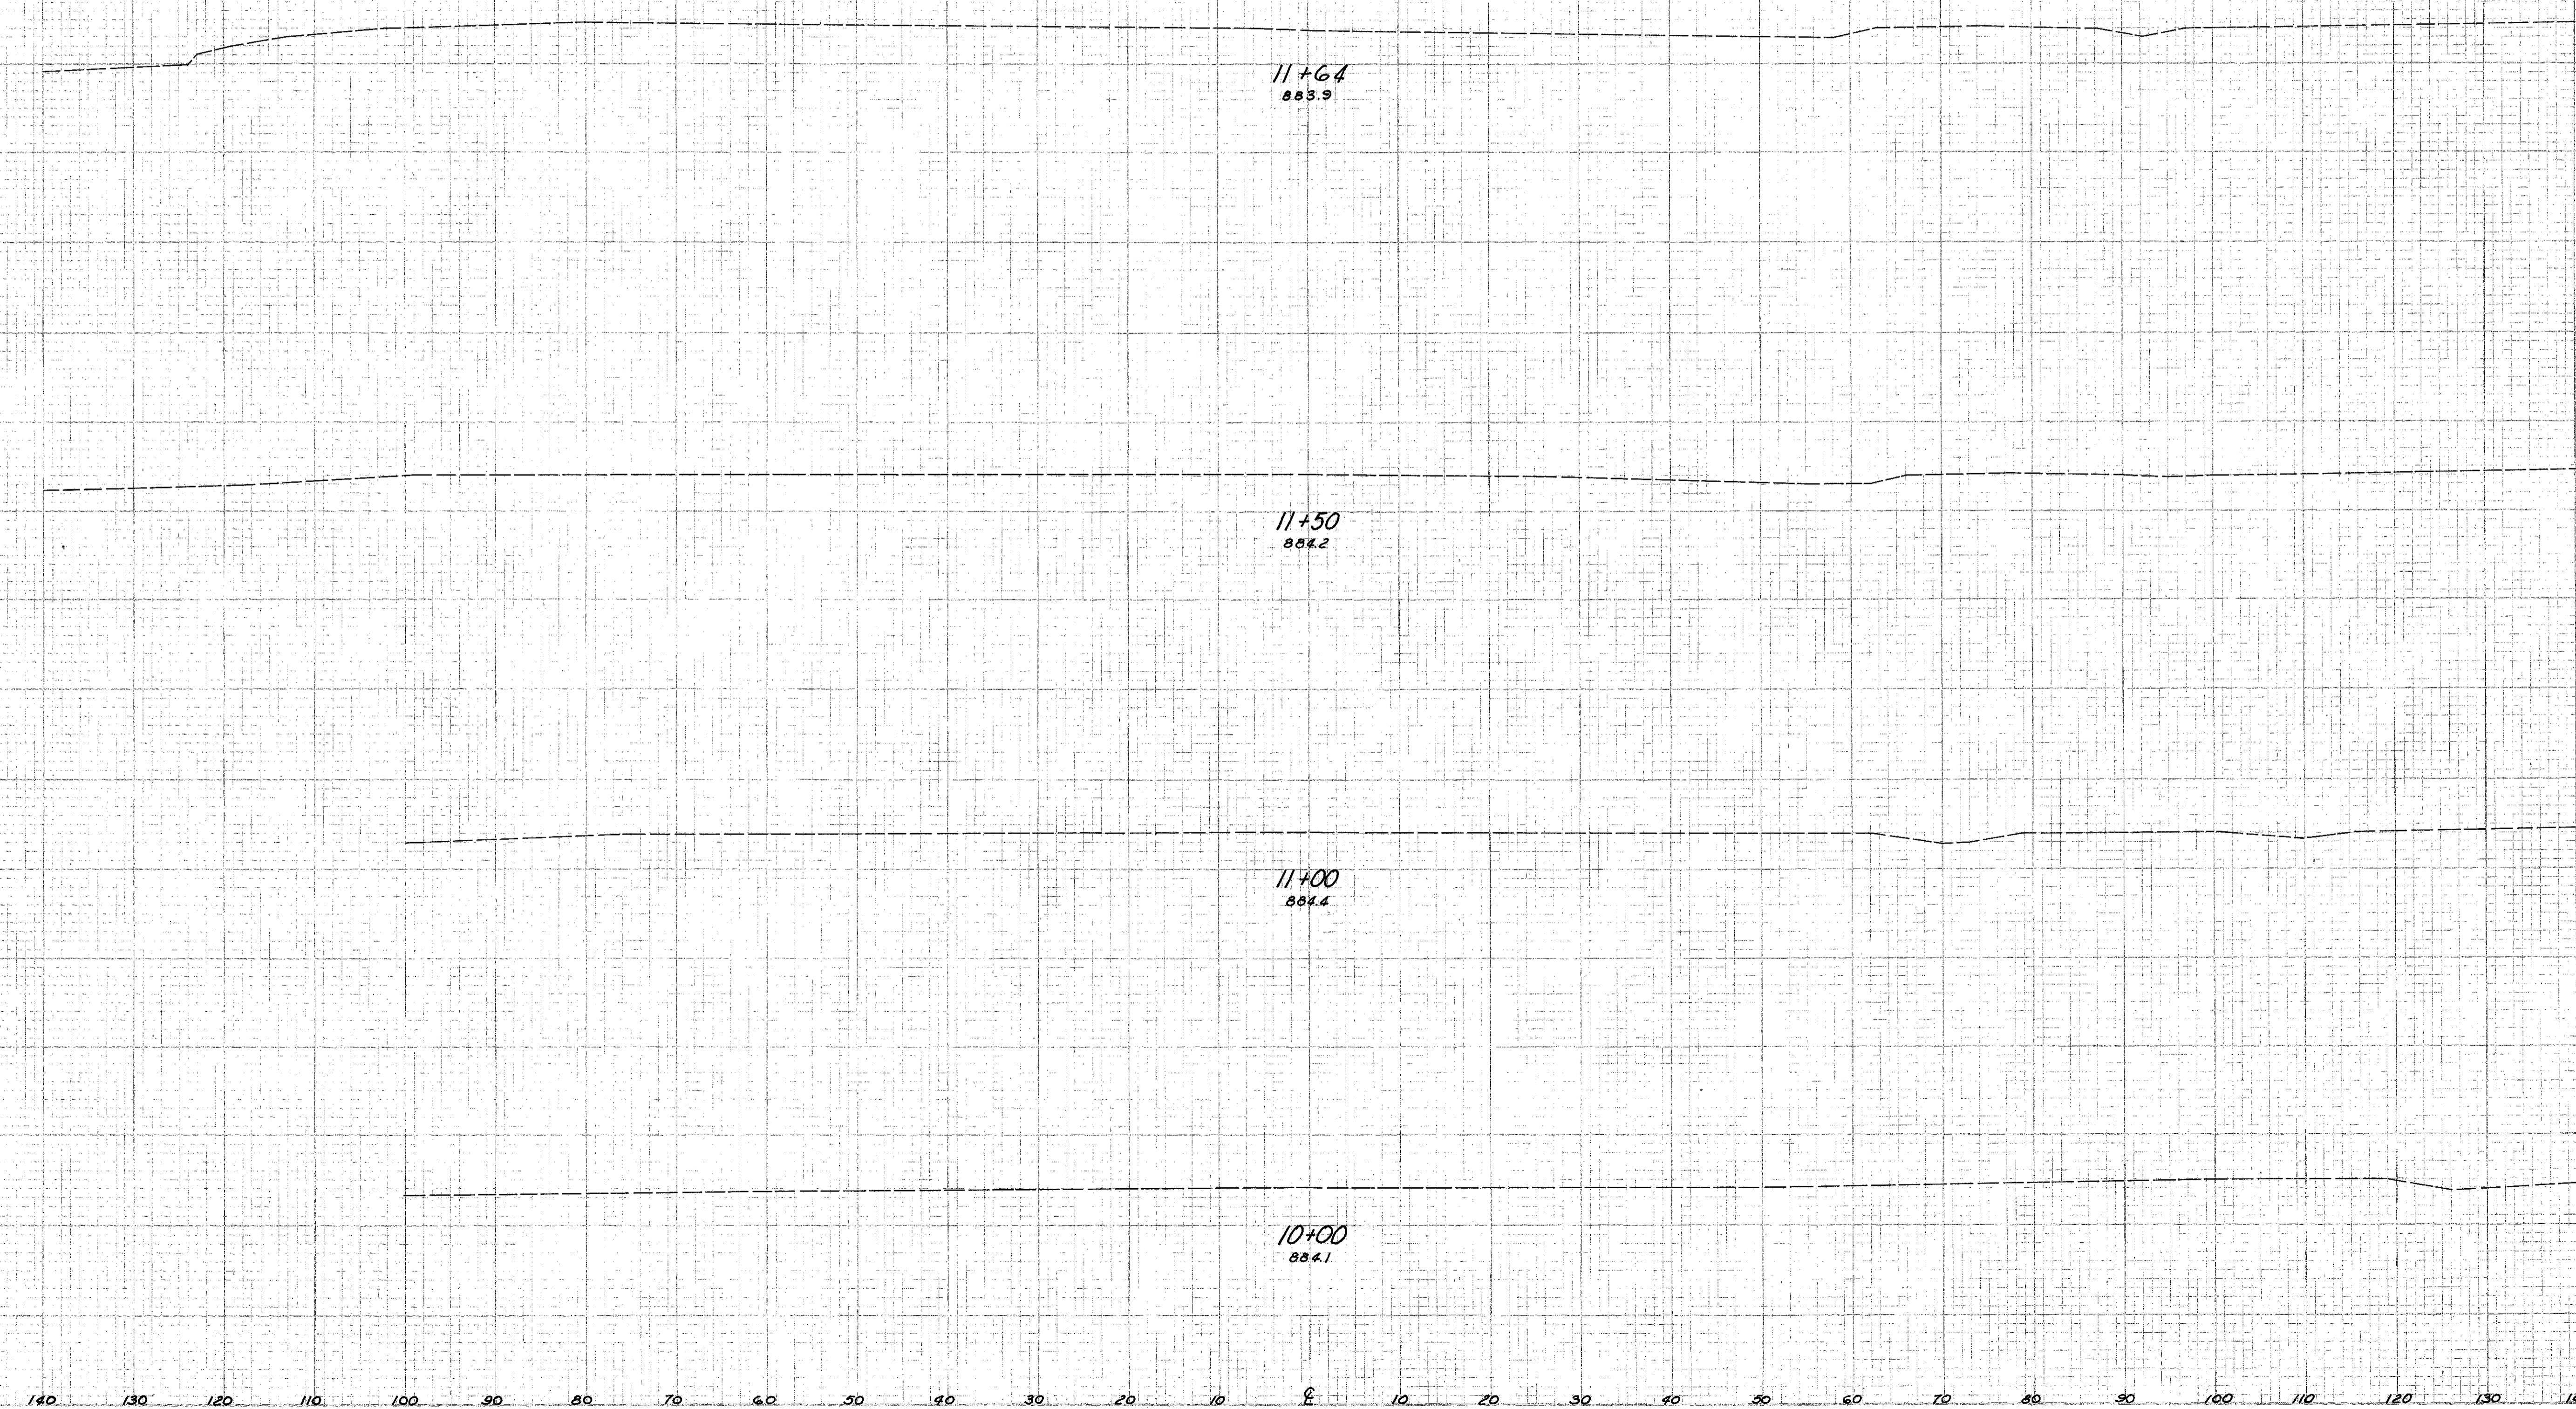

White Road Sta. 10+00 to Sta. 11+64