


CUYAHOGA & LAKE COUNTIES
 CUY-1-15.91
 LAK-1-0.00

Seeding	End Width	Sp. Yds.
	85	
	1056	
	105	
	1005	
	118	
	251	
	122	
	958	

End Area	Volume	
	Cut	Fill
0+80	11	0
0+45	0	104
0+38	0	238
0+20	0	121
0+10		
Totals	11	254

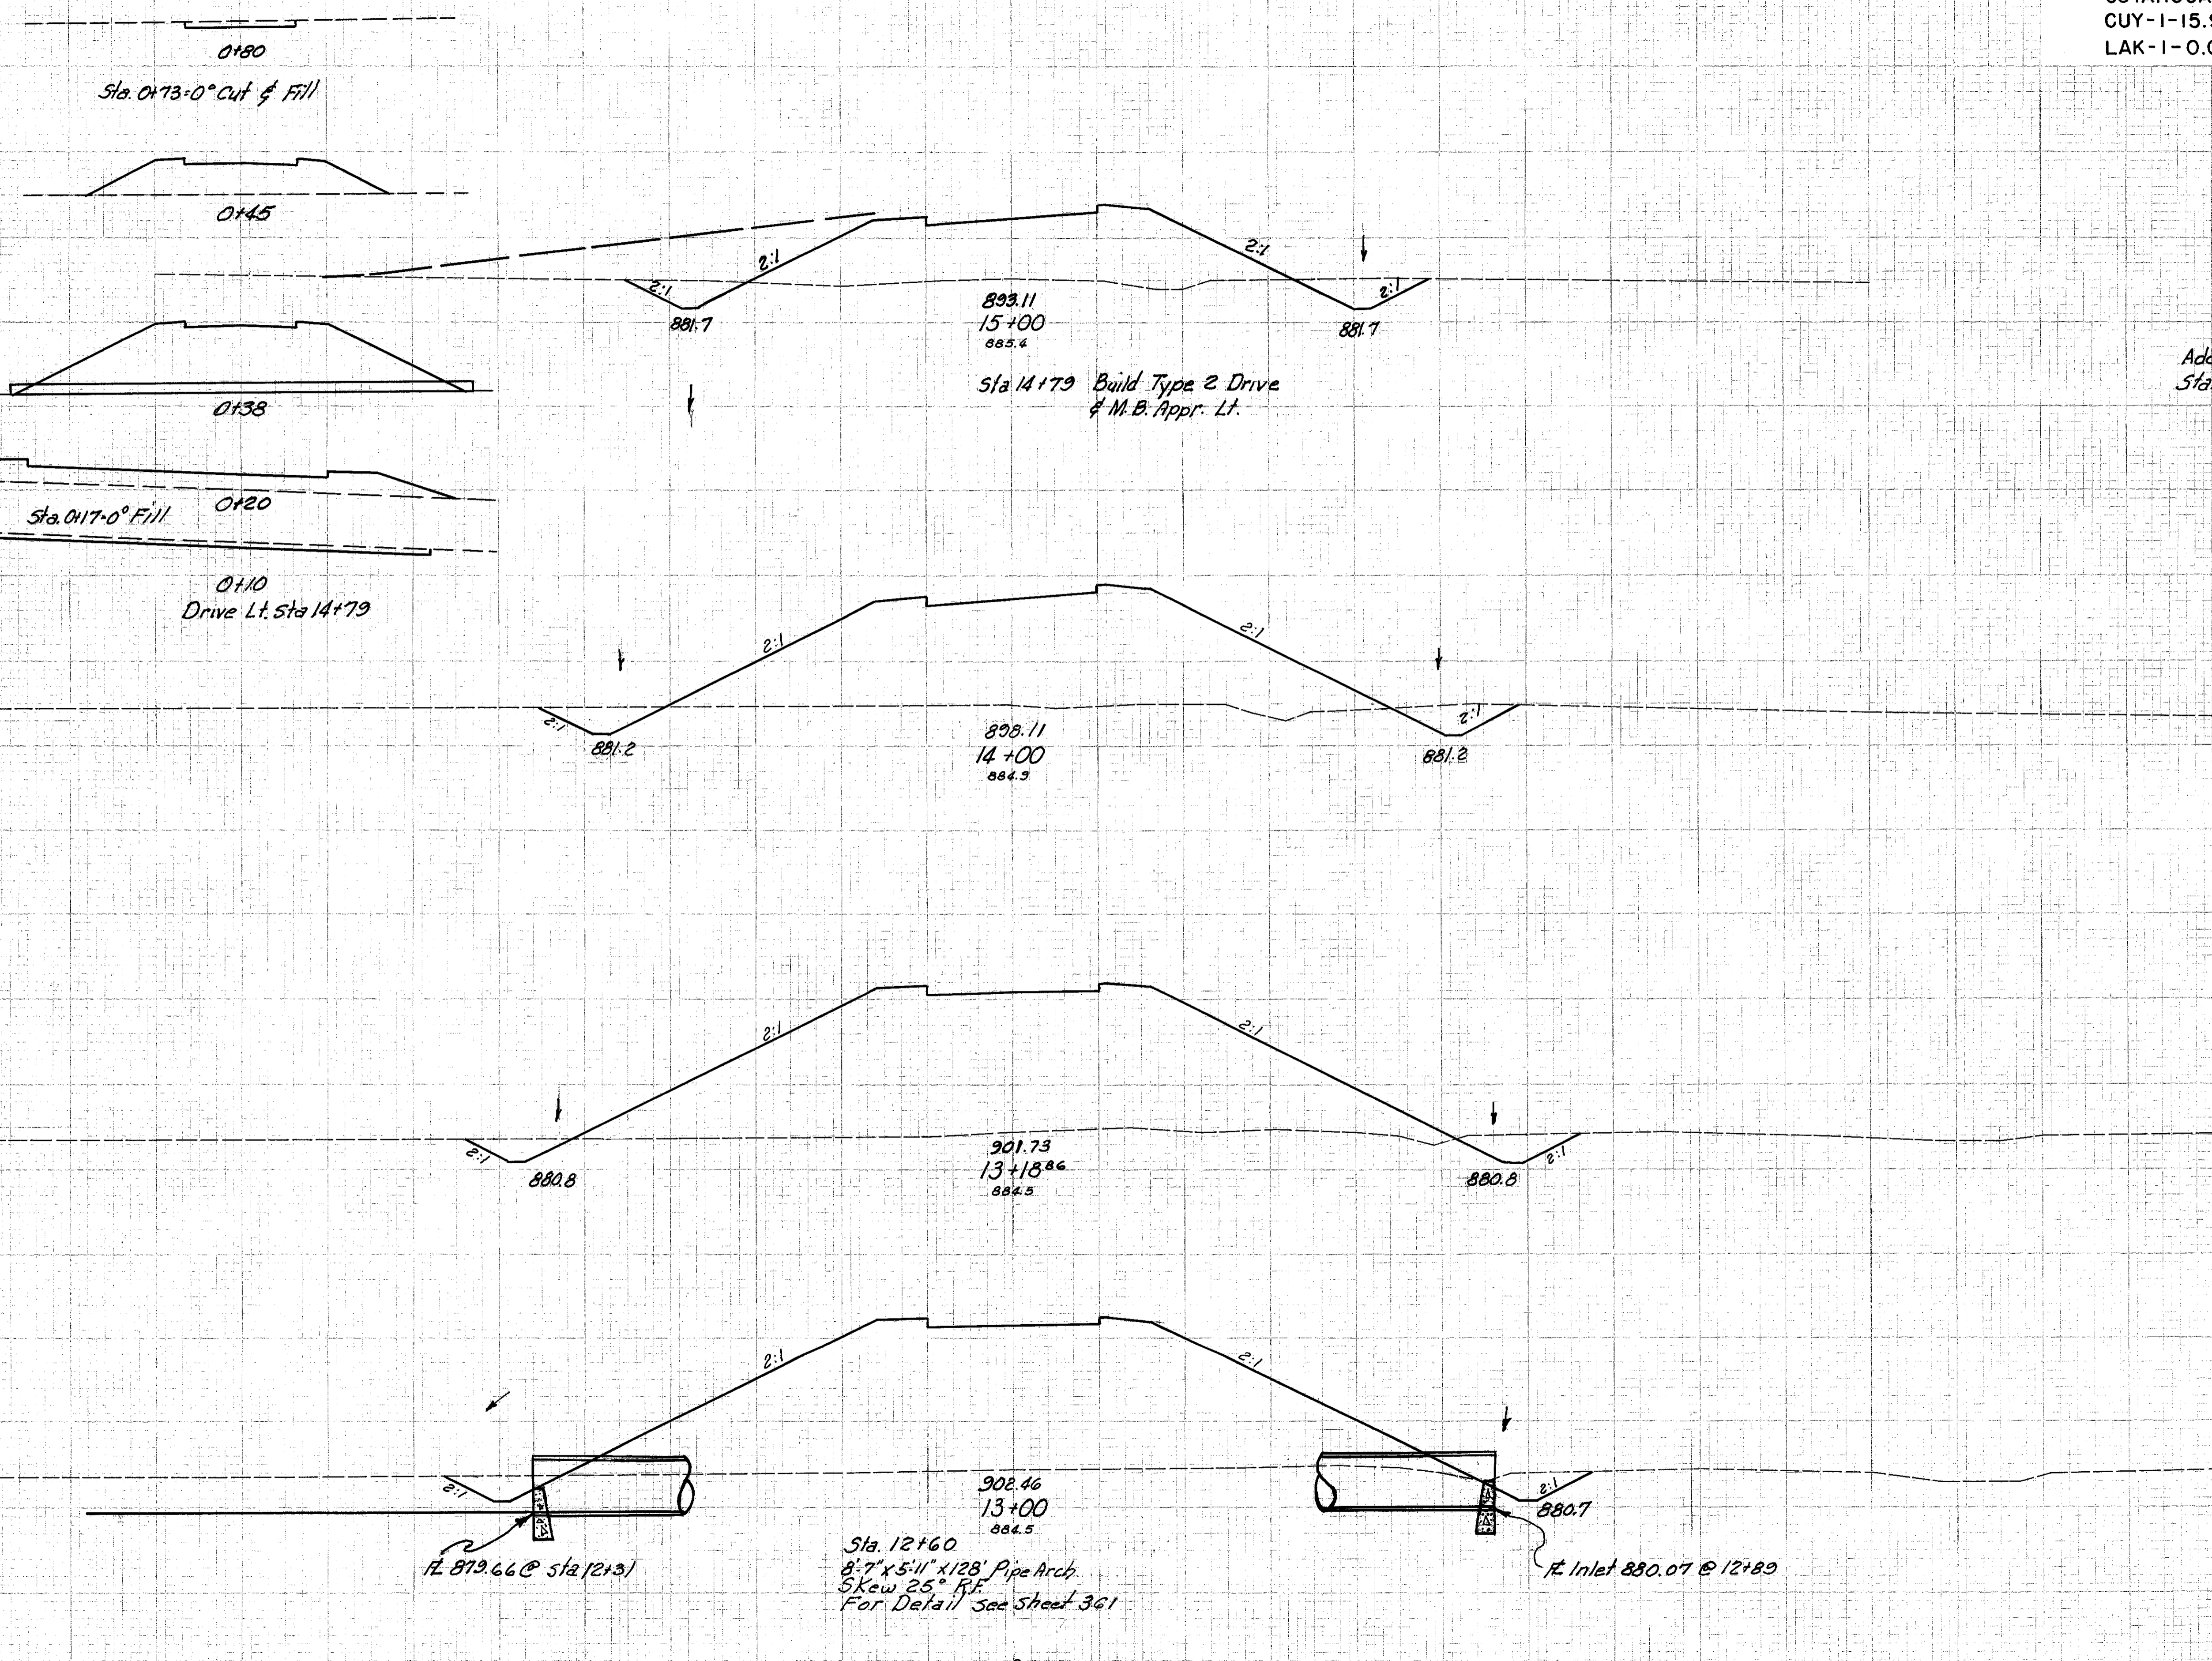

End Area	Volume	
	Cut	Fill
59	388	
1	254	
224	2156	
62	776	
185	2855	
61	1124	
37	821	
45	1228	
97	3794	