


CUYAHOGA & LAKE COUNTIES
 CUY-1-15.91
 LAK-1-0.00

Seeding
 End Width Sq. Yd.

34
 24
 37
 30
 70
 44
 88
 38
 82
 765
 78
 199

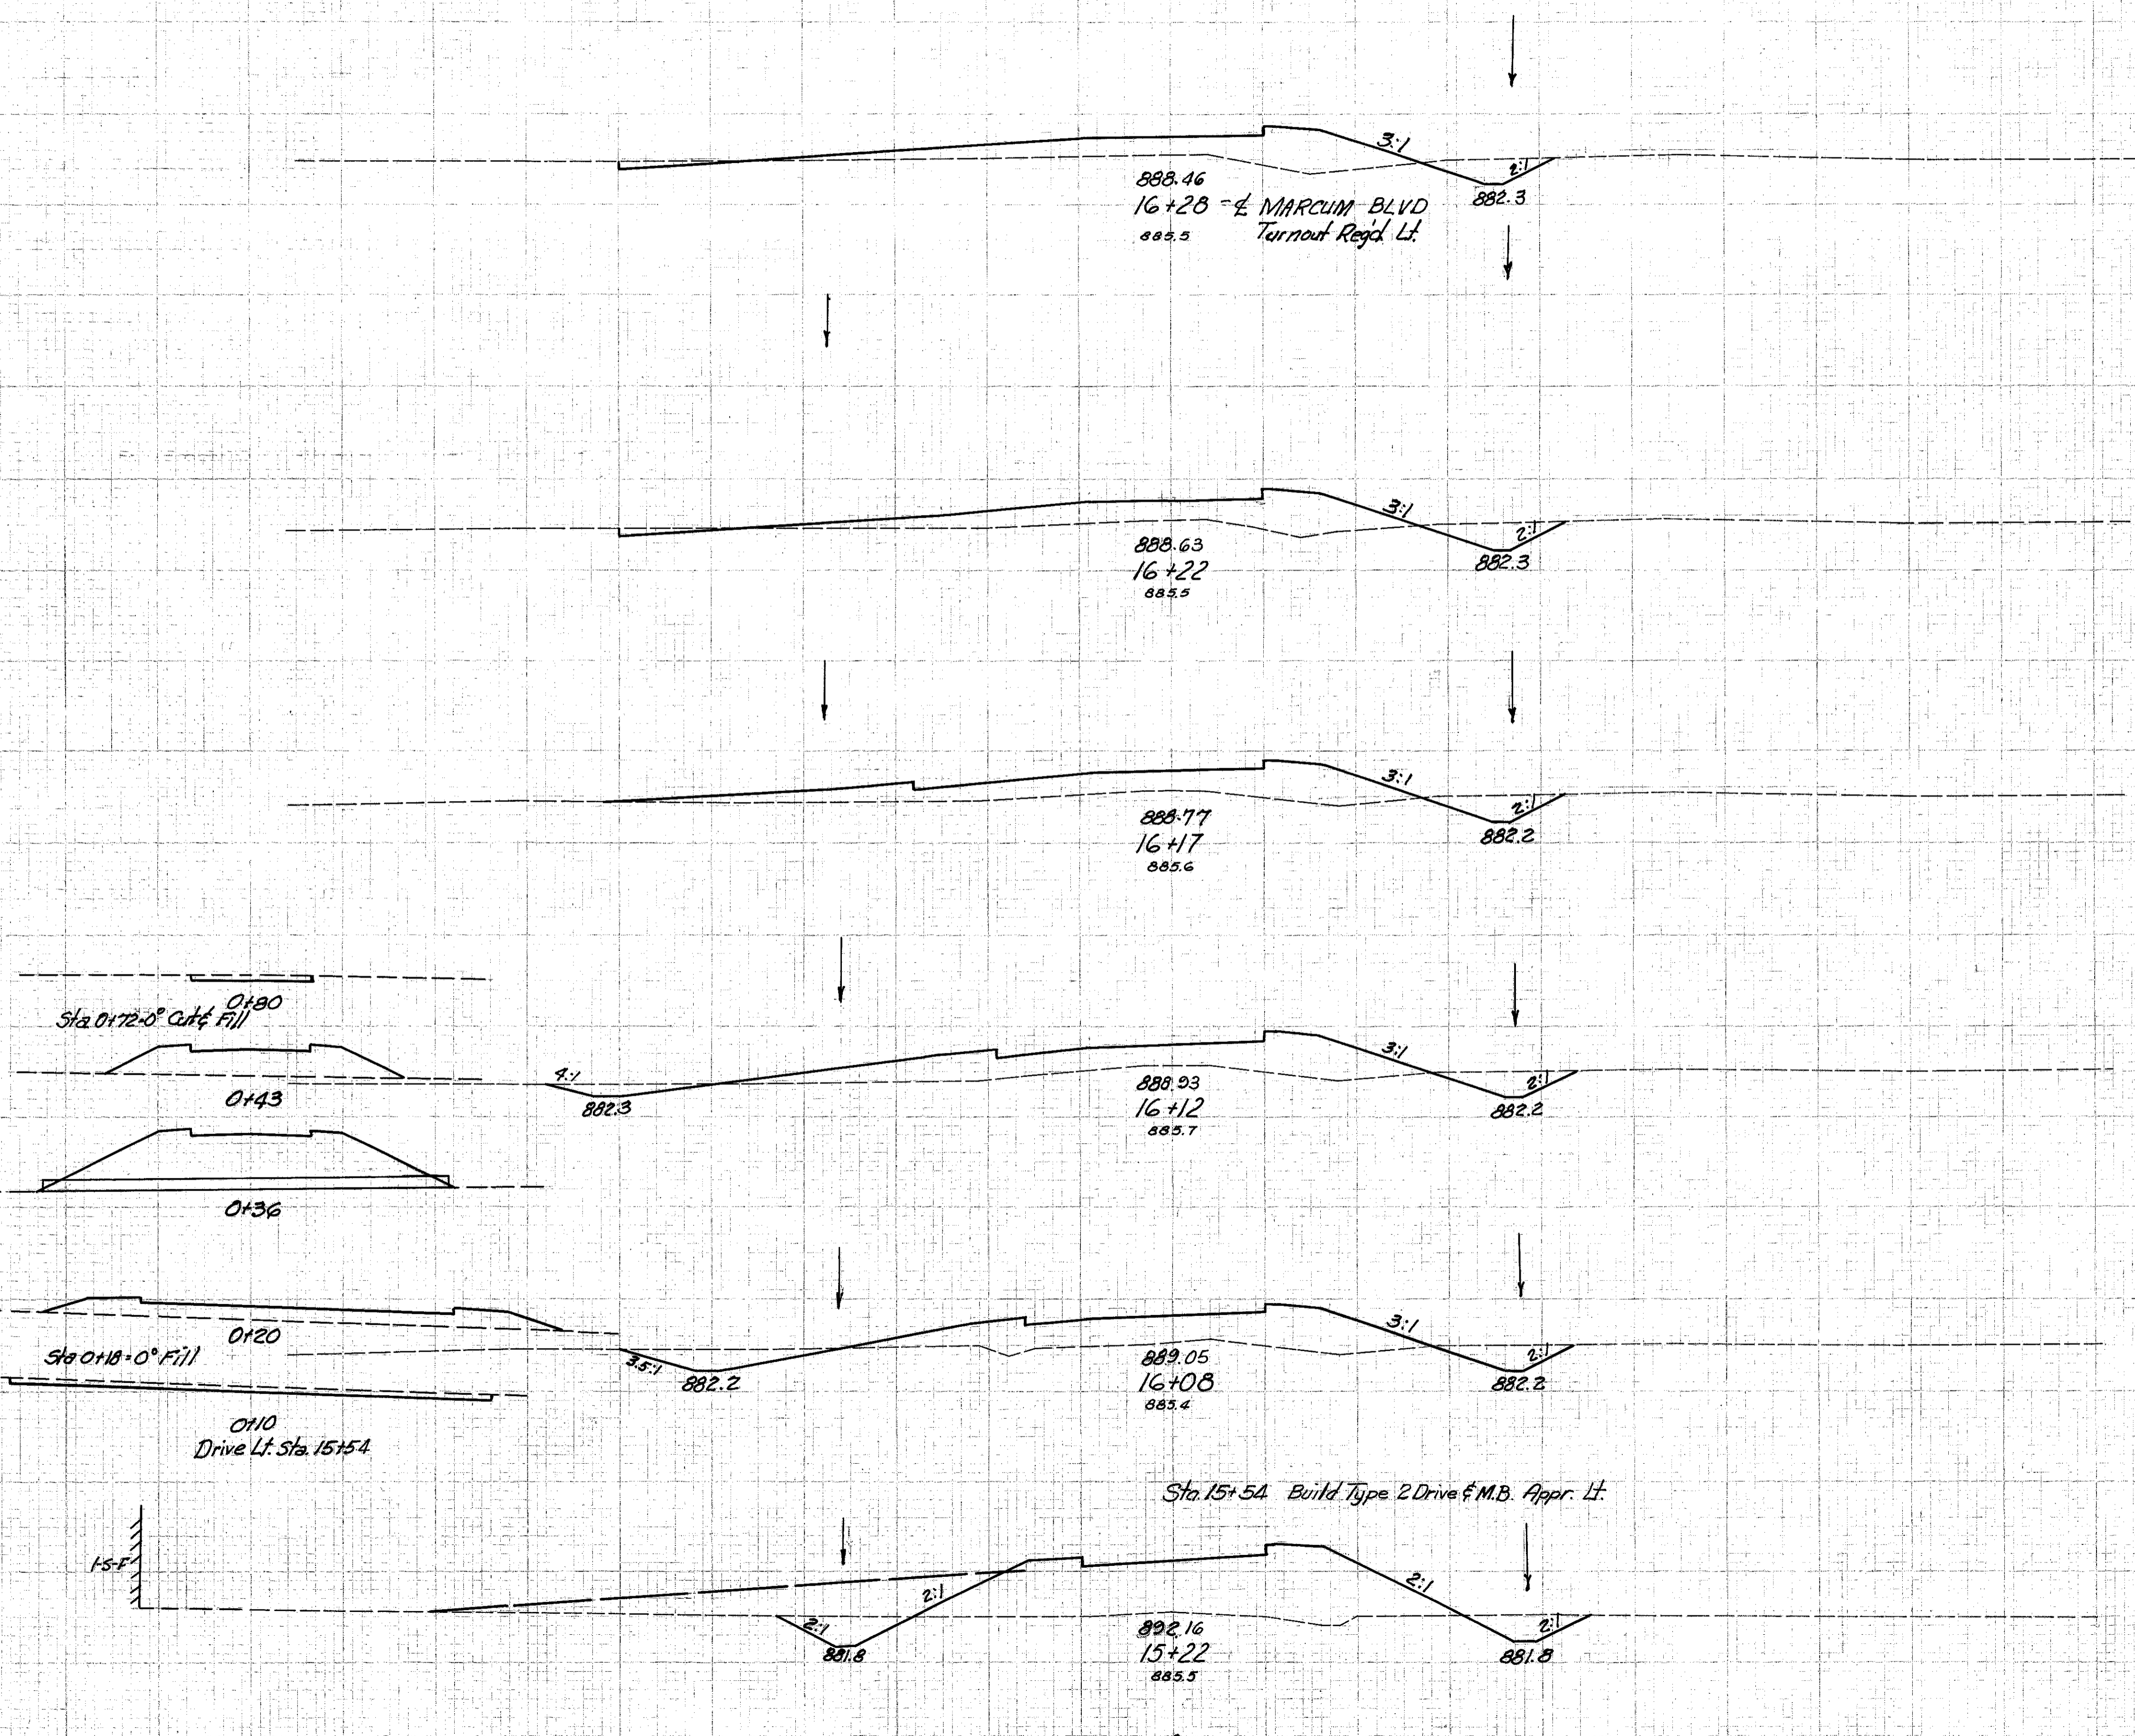

End Area		Volume	
Cut	Fill	Cut	Fill
4	0	1	44
0	82	0	37
0	0	86	
0	82	3	
Total		1	170

End Area		Volume	
Cut	Fill	Cut	Fill
30	125		
		6	30
28	143		
		5	28
22	162		
		6	32
48	186		
		8	26
60	164		
		1	170
			185 763
56	313		
		47	286

Add for Drive Lt.
 Sta. 15+54