


Seeding
End
Width
Sq. Yd.
107
367
33
422
43
412
63
53
72
38
64
65

DIST. NO.	STATE	PROJECT
2	OHIO	I-1102 (6)

249
458

CUYAHOGA & LAKE COUNTIES
 CUY-1-15.91
 LAK-1- 0.00

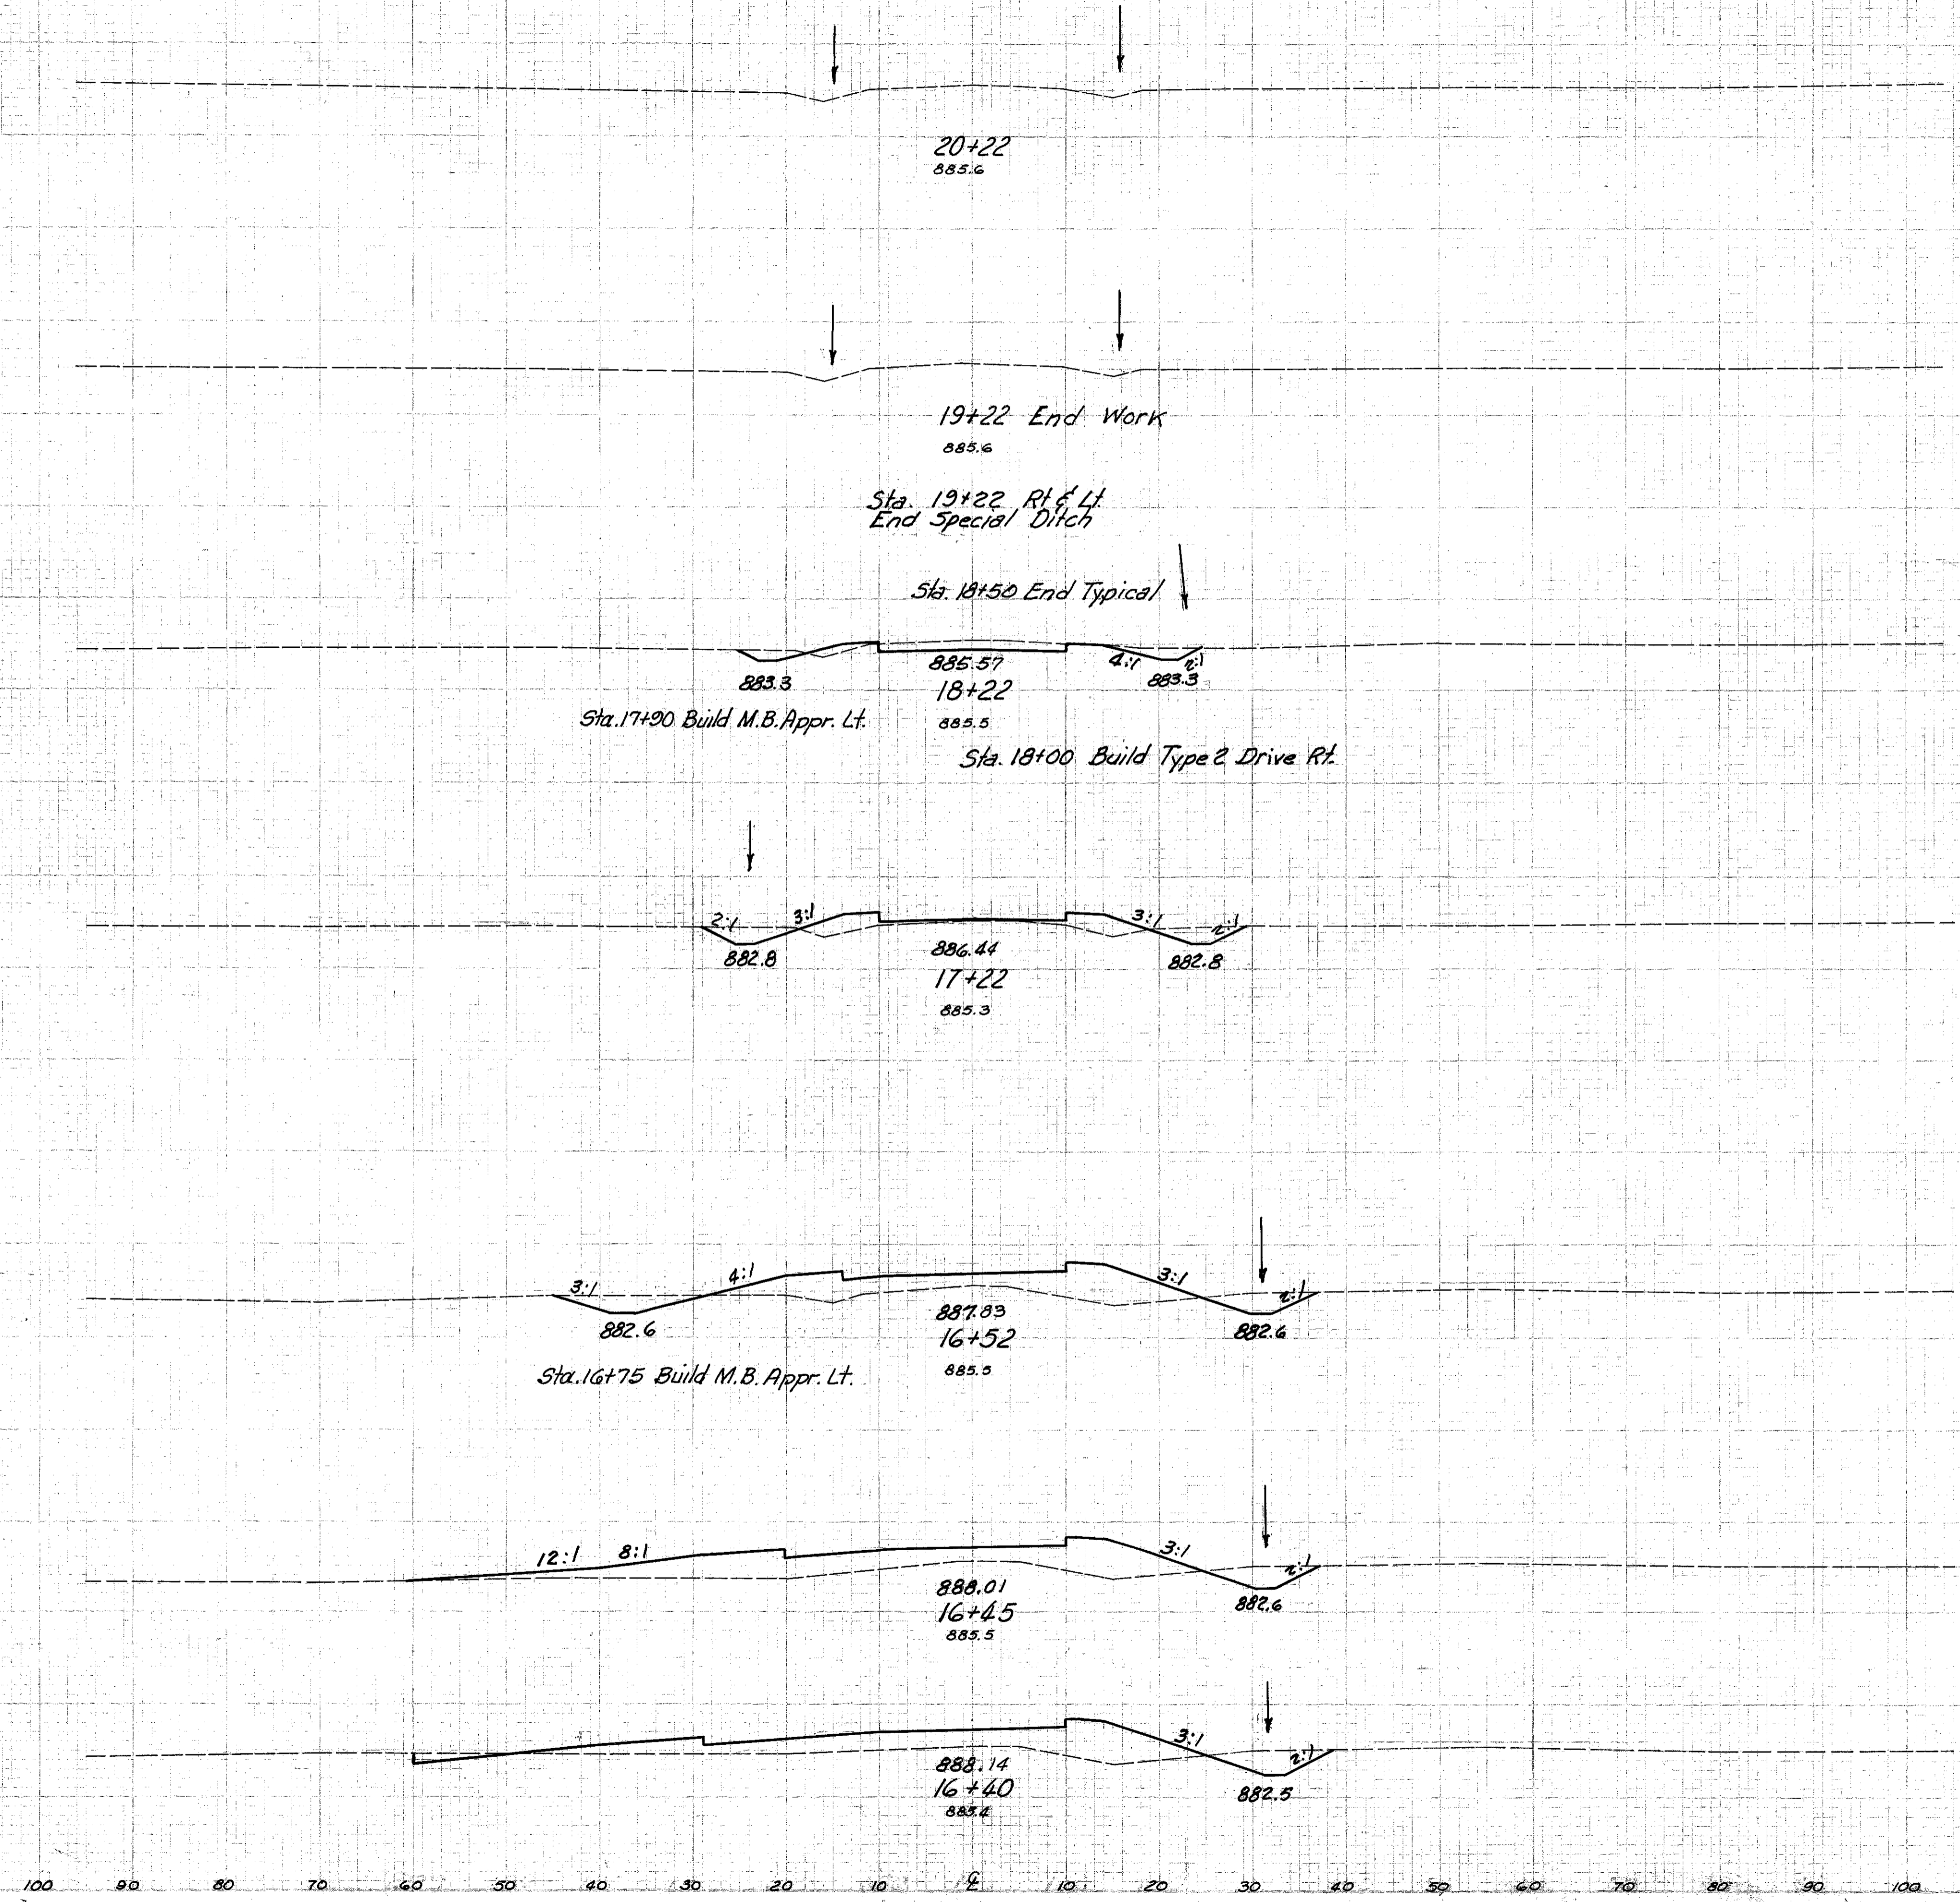

End Area		Volume	
Cut	Fill	Cut	Fill
			72 9
			39 5
		0	4
		122	113
		27	56
		86	220
		39	114
		7	35
		17	156
		4	27
		28	134
		13	58

White Road Sta. 16+40 to Sta. 20+22