


CUYAHOGA & LAKE COUNTIES  
CUY-I-15.91  
LAK-I-0.00

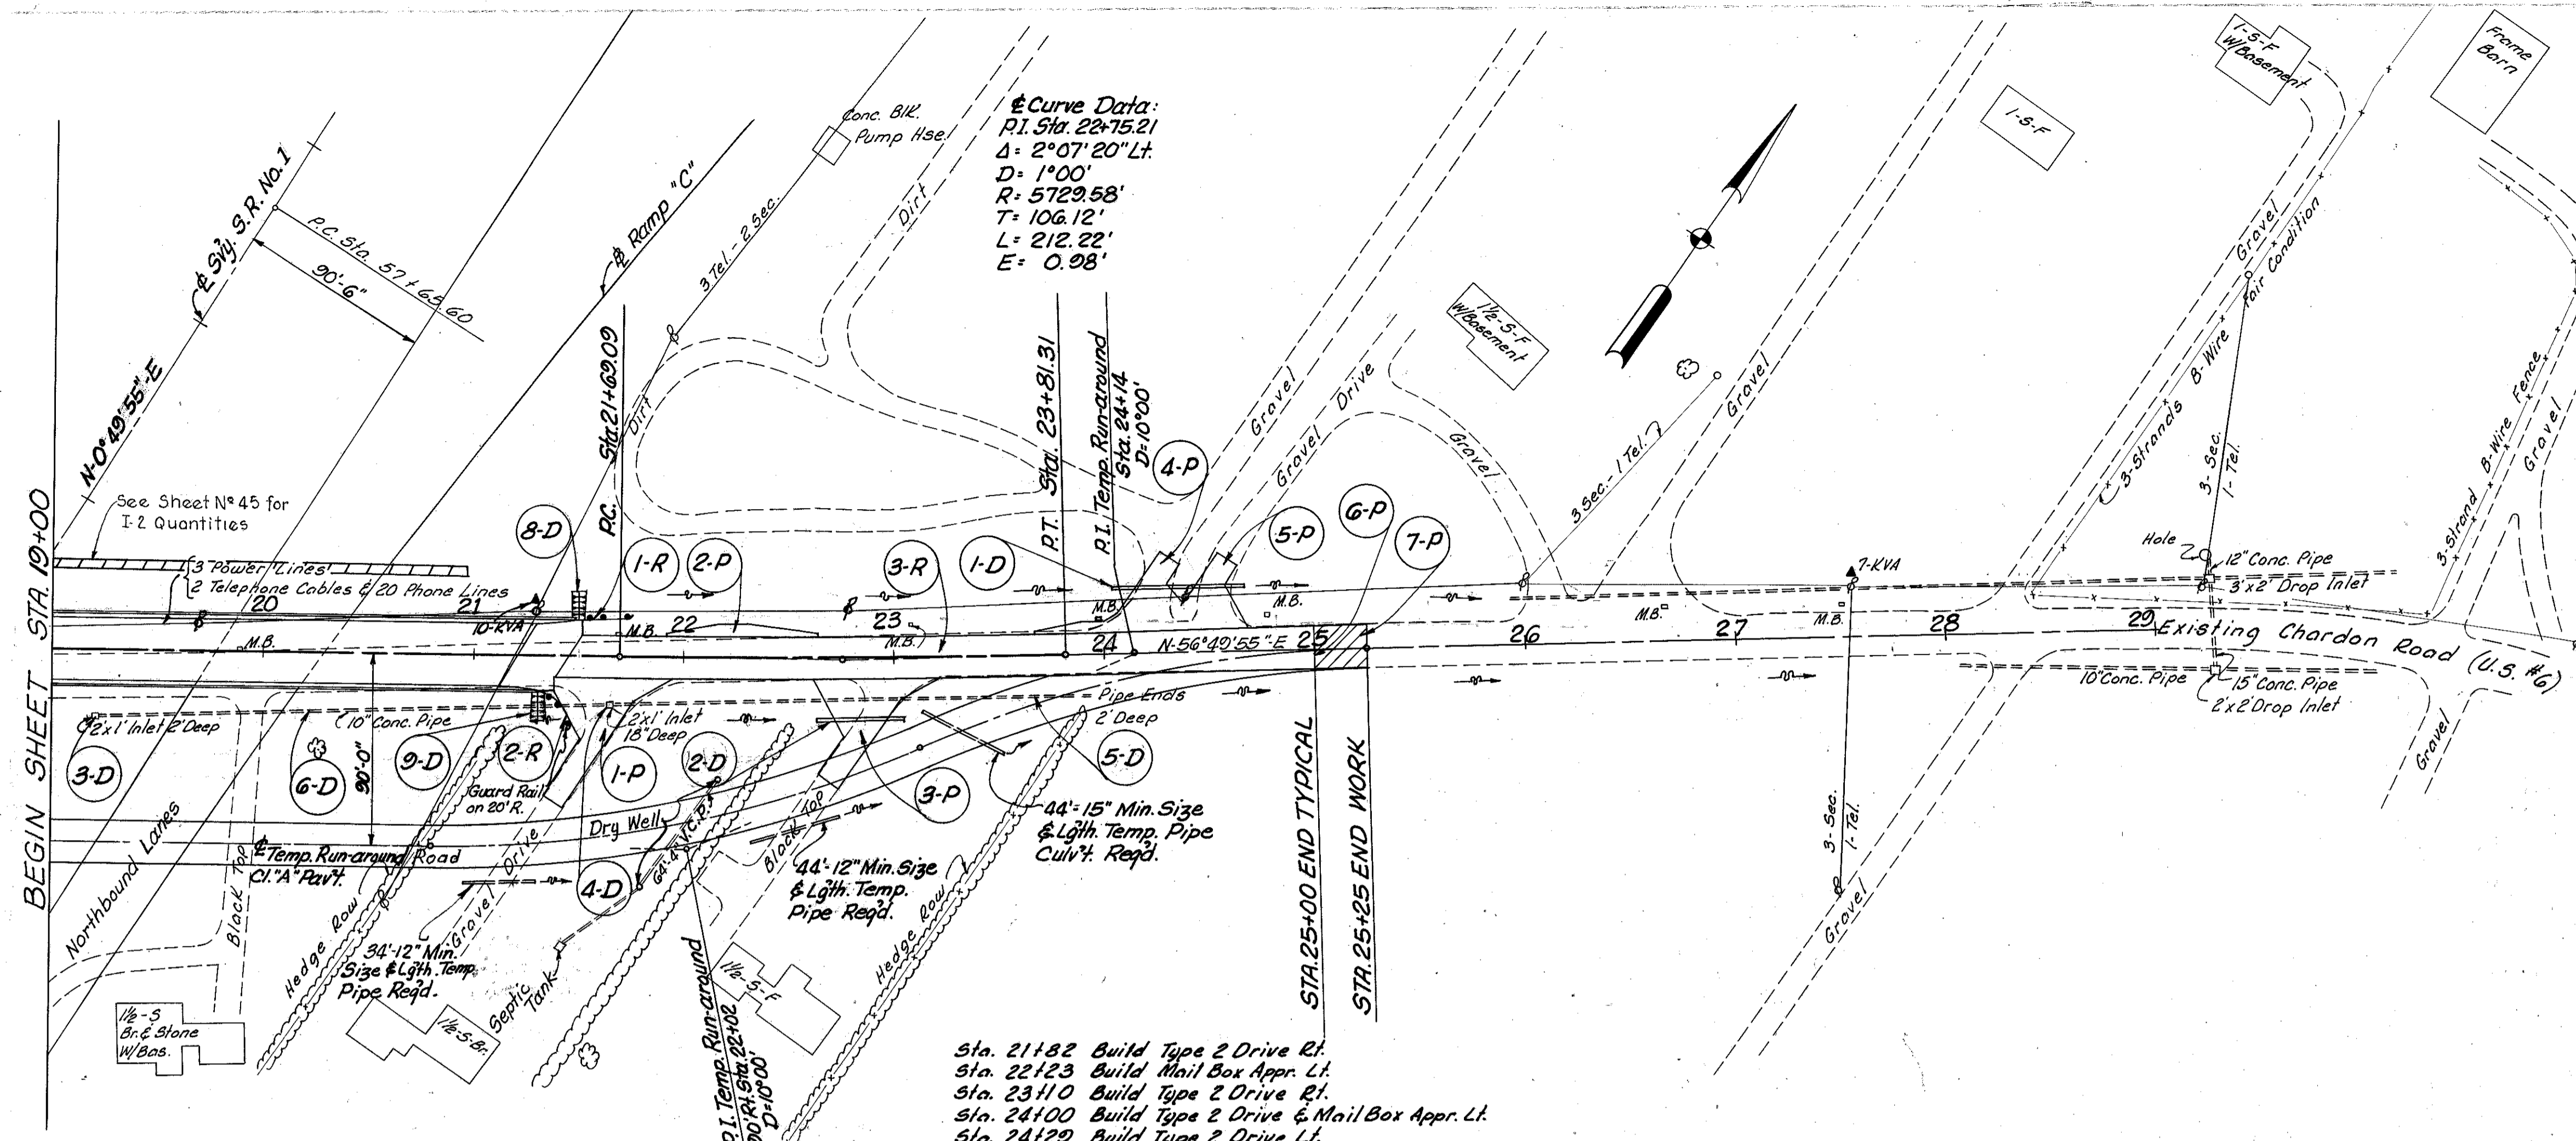


Sta. 21+82 Build Type 2 Drive Rt.  
Sta. 22+23 Build Mail Box Appr. Lt.  
Sta. 23+10 Build Type 2 Drive Rt.  
Sta. 24+00 Build Type 2 Drive & Mail Box Appr. Lt.  
Sta. 24+29 Build Type 2 Drive Lt.

See Sheet No.	Ref. No.	Station		Side E	Course					
		From	To		8-10	7-35	7-30	8-36		
	1-0	21+82		Rt	21	21	5.7	1.9	4.3	
	2-0	22+23		Lt	5	1.7			1.1	
	3-0	23+10		Rt	19	7.5			5.5	
	4-0	24+00		Lt	15	0.8	4.8		6.35	
	5-0	24+29		Lt	15	0.8	4.8		6.35	
	6-0	25+00	25+25	21&L					2.0	
	7-0					1.6				
Totals:					75	4.0	26.1	31	182	20

Ref. No.	Station		Side E	Type		
	From	To		I-15	E-8	
1-R	21+	21+	Lt	25.00		
2-R	21+	21+	Rt	25.00		
3-R	19+00	25+00			1333	
Totals:					50.00	1333

See Sheet No.	Ref. No.	Station	Side E	Type		Totals:	
				From	To		
	1-0	21+05	Lt	64			
	2-0	22+64	Rt	42			
	3-0	19+20	Rt				
	4-0	21+66	Rt				
	5-0	21+66	Rt	228	246		
	6-0	19+20	Rt				
	7-0	24+00	Rt				
	8-0	21+	Rt				
	9-0	21+	Rt				
Totals:					106	474	2

Station	Elev. Lt. Edge & Profile	Elev. Rt. Edge	Elev. Profile
21+40	878.97	879.13	878.97
+50	878.72	878.88	878.77
+60.00	878.25	878.41	878.40
+72	878.17	878.33	878.33
+75	878.10	878.26	878.28
22+00	877.45	877.61	877.75
+04	877.34	877.50	877.66
+06	877.28	877.45	877.62
+25	876.76	876.93	877.10
+50	876.06	876.23	876.40
+75	875.35	875.52	875.60
23+00	874.63	874.80	874.97
+25	873.91	874.08	874.25
+50	873.19	873.36	873.53
+64.31	872.78	872.95	873.12
+66.31	872.74	872.90	873.06
+75	872.49	872.65	872.77
+81.31	872.30	872.46	872.55
+98.31	871.82	871.98	871.98
24+00	871.77	871.93	871.93
+25	871.05	871.21	871.14
+50	870.33	870.49	870.36
+62.31	869.98	870.14	869.98

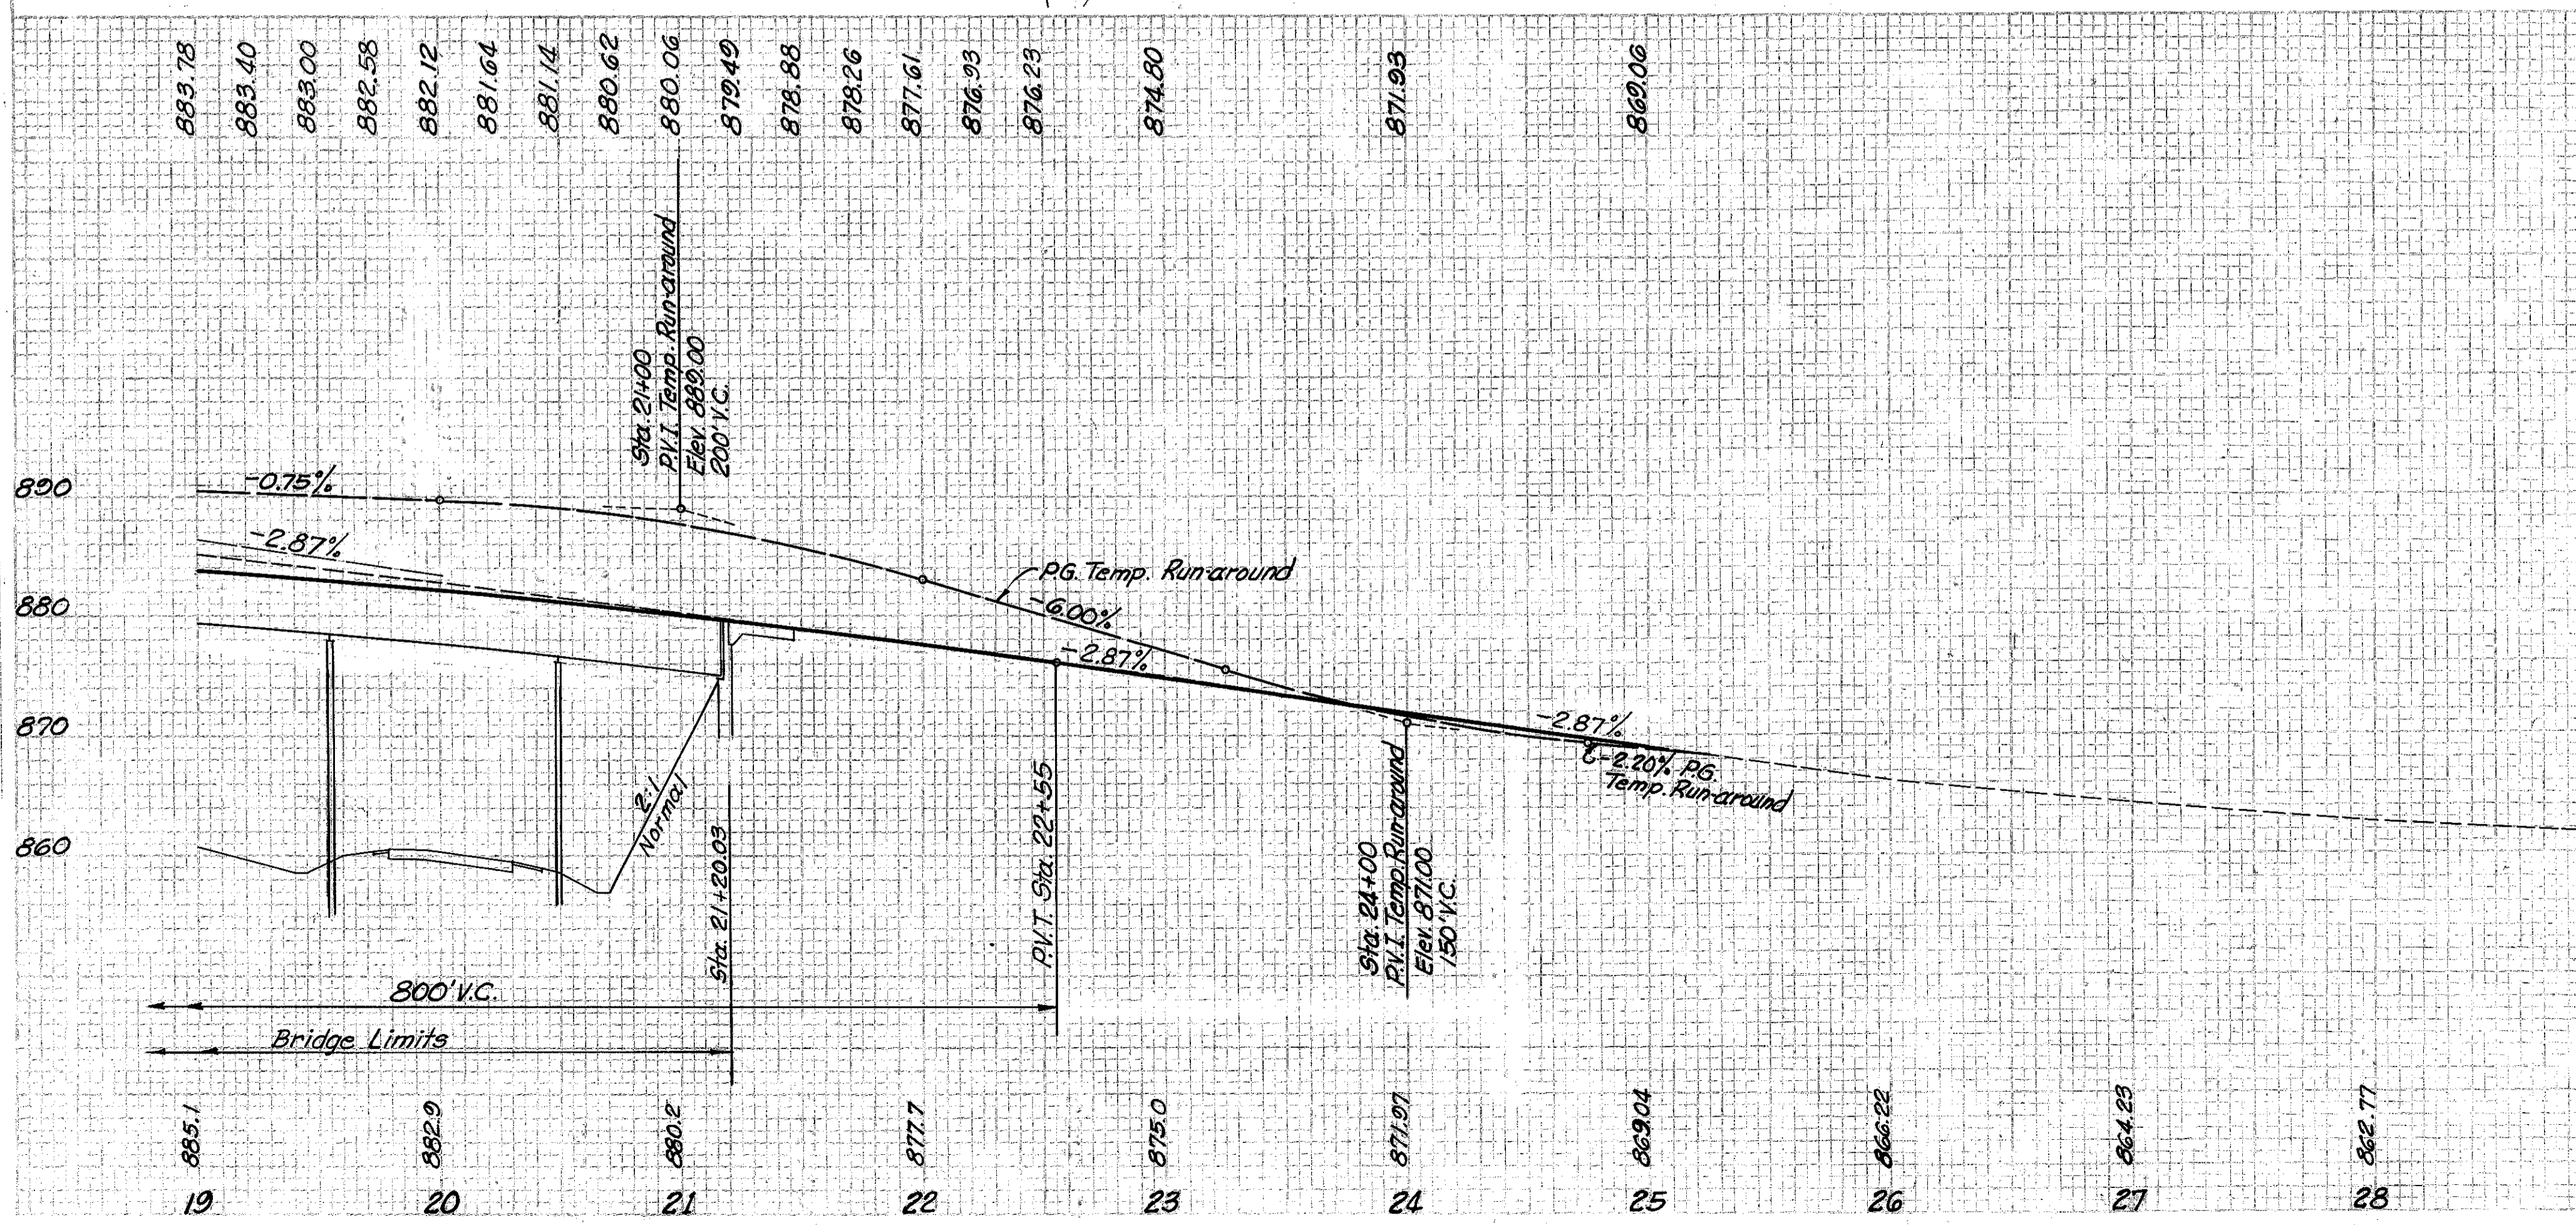

REVISIONS:  
3-31-60 Grade Raise for 16'-4" Br-C.

MICHAEL BAKER, JR., CONSULTING ENGINEERS  
ROCHESTER, PENNSYLVANIA

STATE OF OHIO  
DEPARTMENT OF HIGHWAYS  
STATE HIGHWAY NO. 1  
C-42

CHARDON ROAD - PLAN & PROFILE  
STA. 19+00 - STA. 30+00

Designed	Drawn	Traced	Checked	Reviewed	Date	Revised
B.P.	A.L.H.	K.L.G.	R.E.F.			