


Seeding
End
Width
Sp.Yds

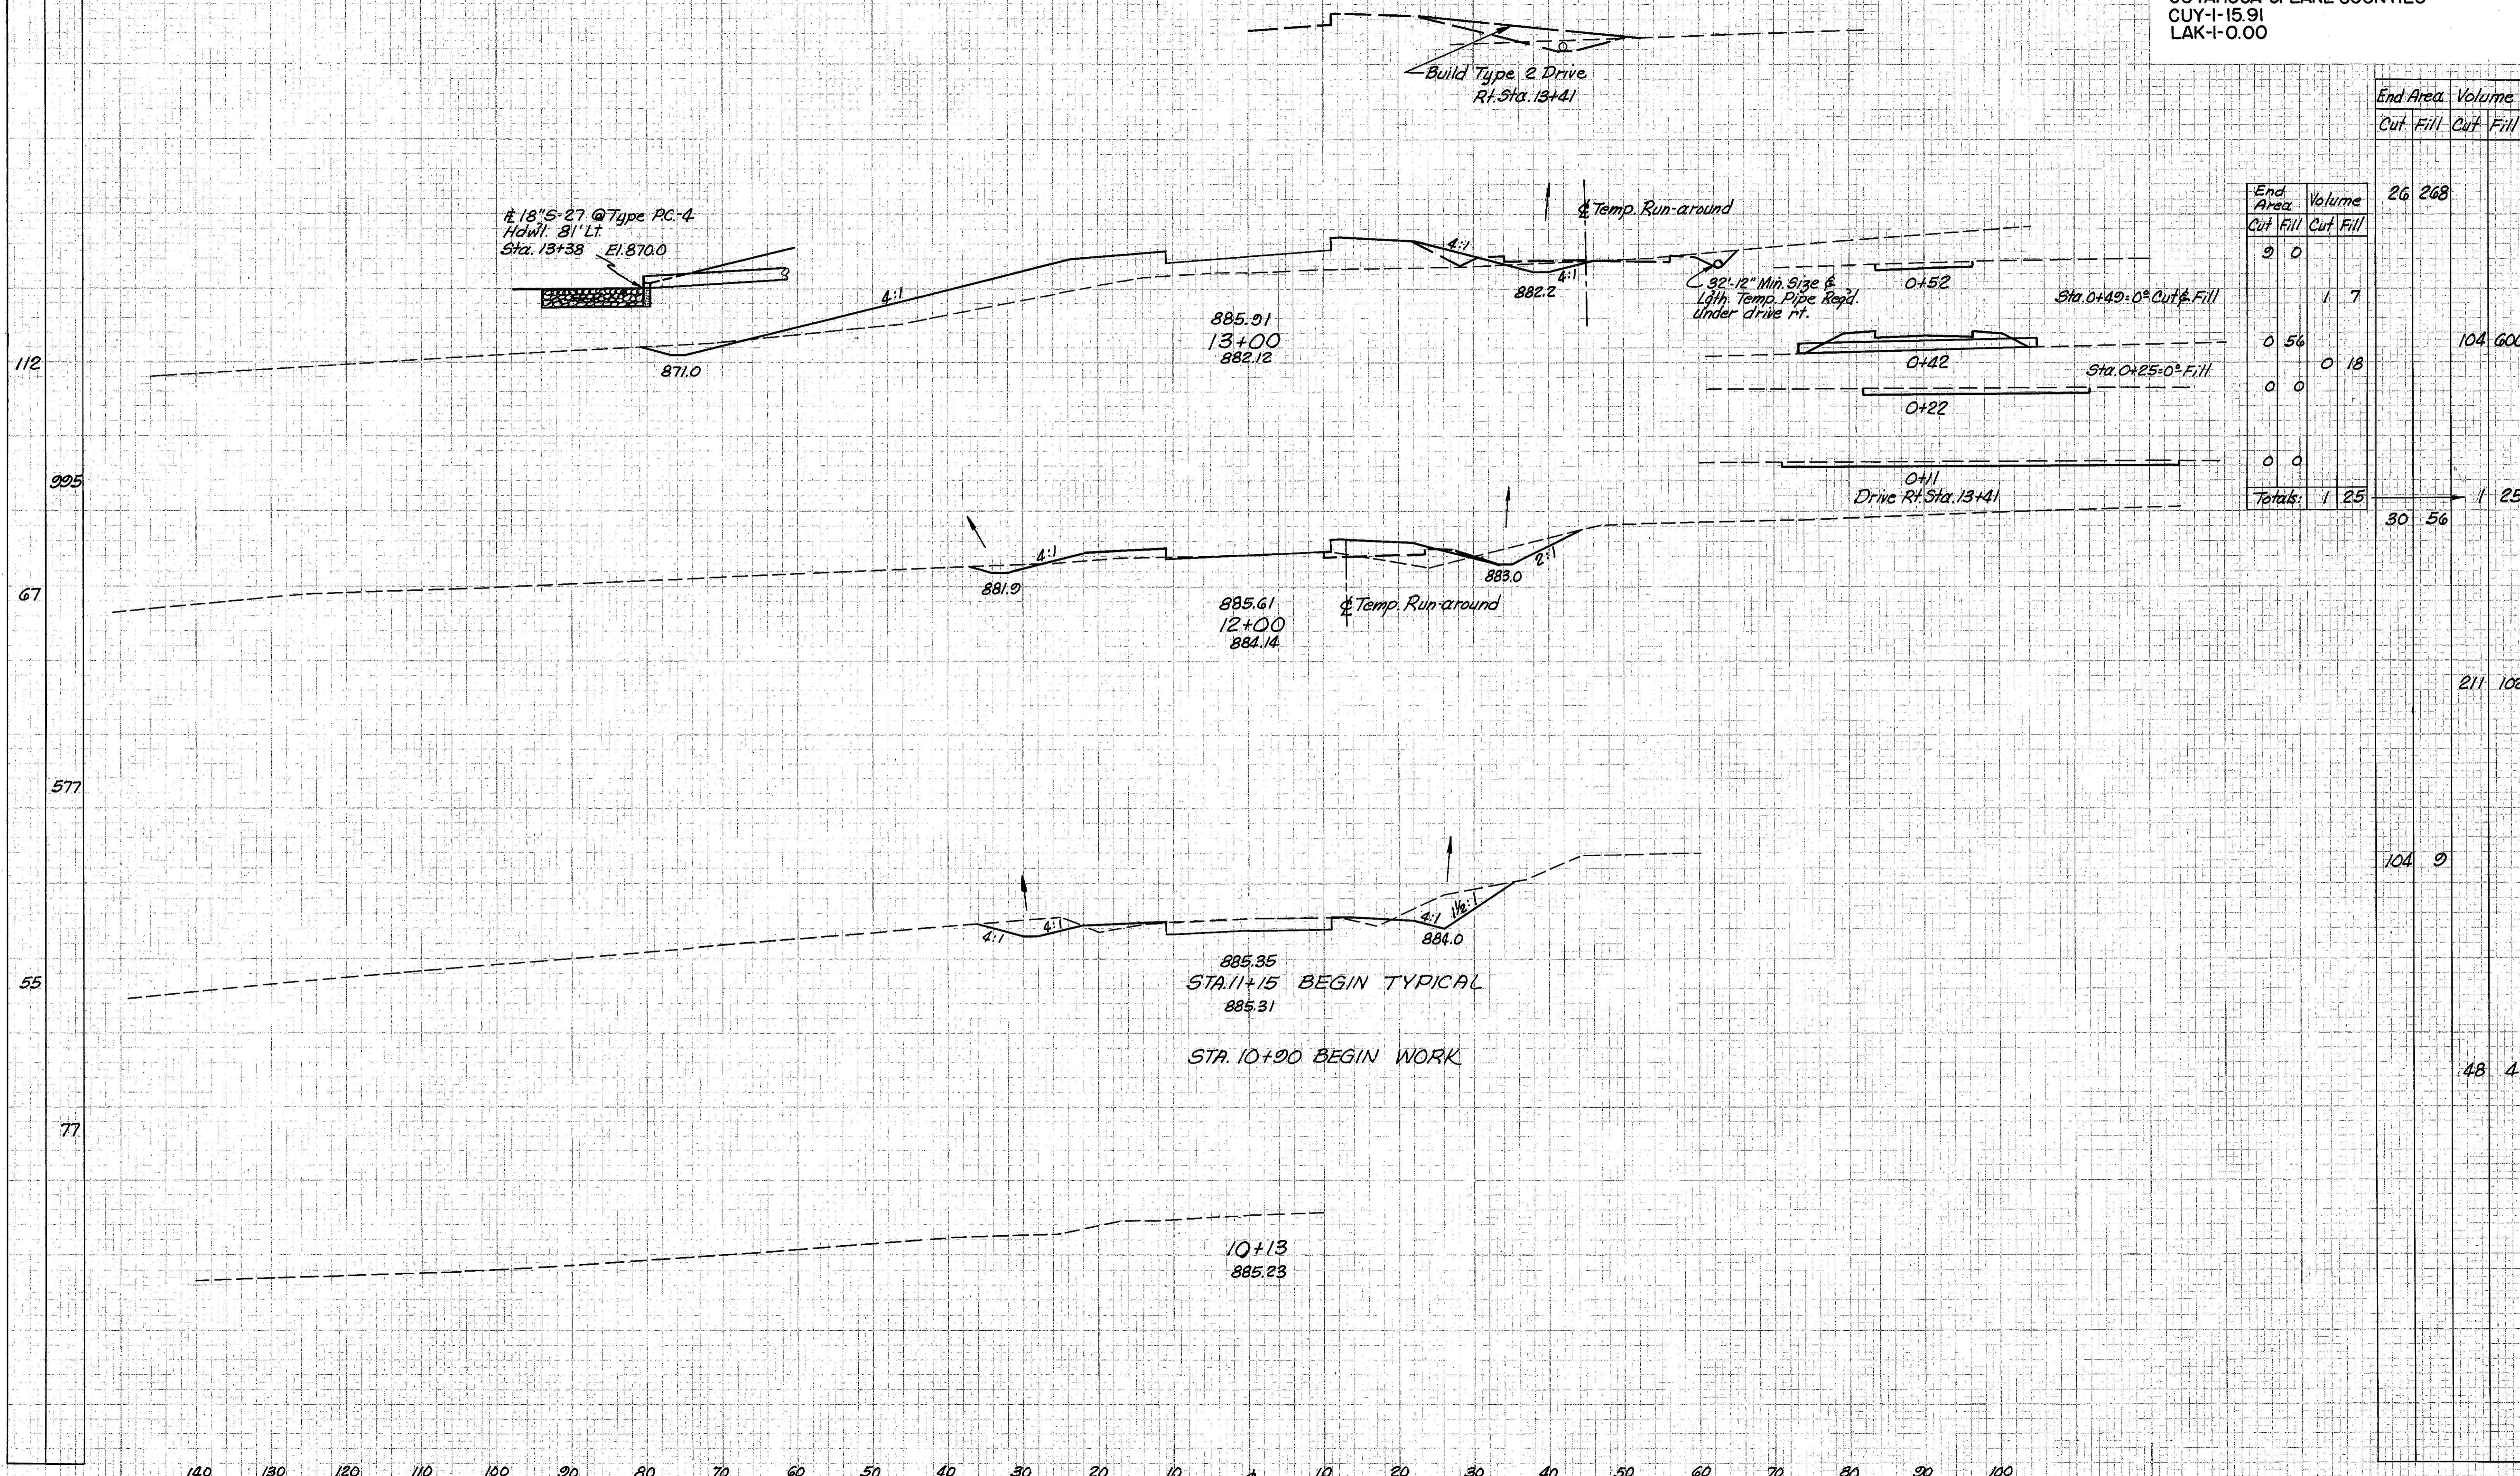

End Area		Volume	
Cut	Fill	Cut	Fill
9	0	1	7
0	56	0	18
0	0	0	0
0	0	0	0
Totals:		1	25

End Area		Volume	
Cut	Fill	Cut	Fill
26	268		
		104	600
		211	102
		104	9
		48	4