

Seeding  
End  
Width Sq. Yds.

FED. RD. DIVISION	STATE	PROJECT
2	OHIO	1-1103 (18)

254  
458

CUYAHOGA & LAKE COUNTIES  
CUY-1-15.91  
LAK-1-0.00

End Area		Volume	
Cut	Fill	Cut	Fill

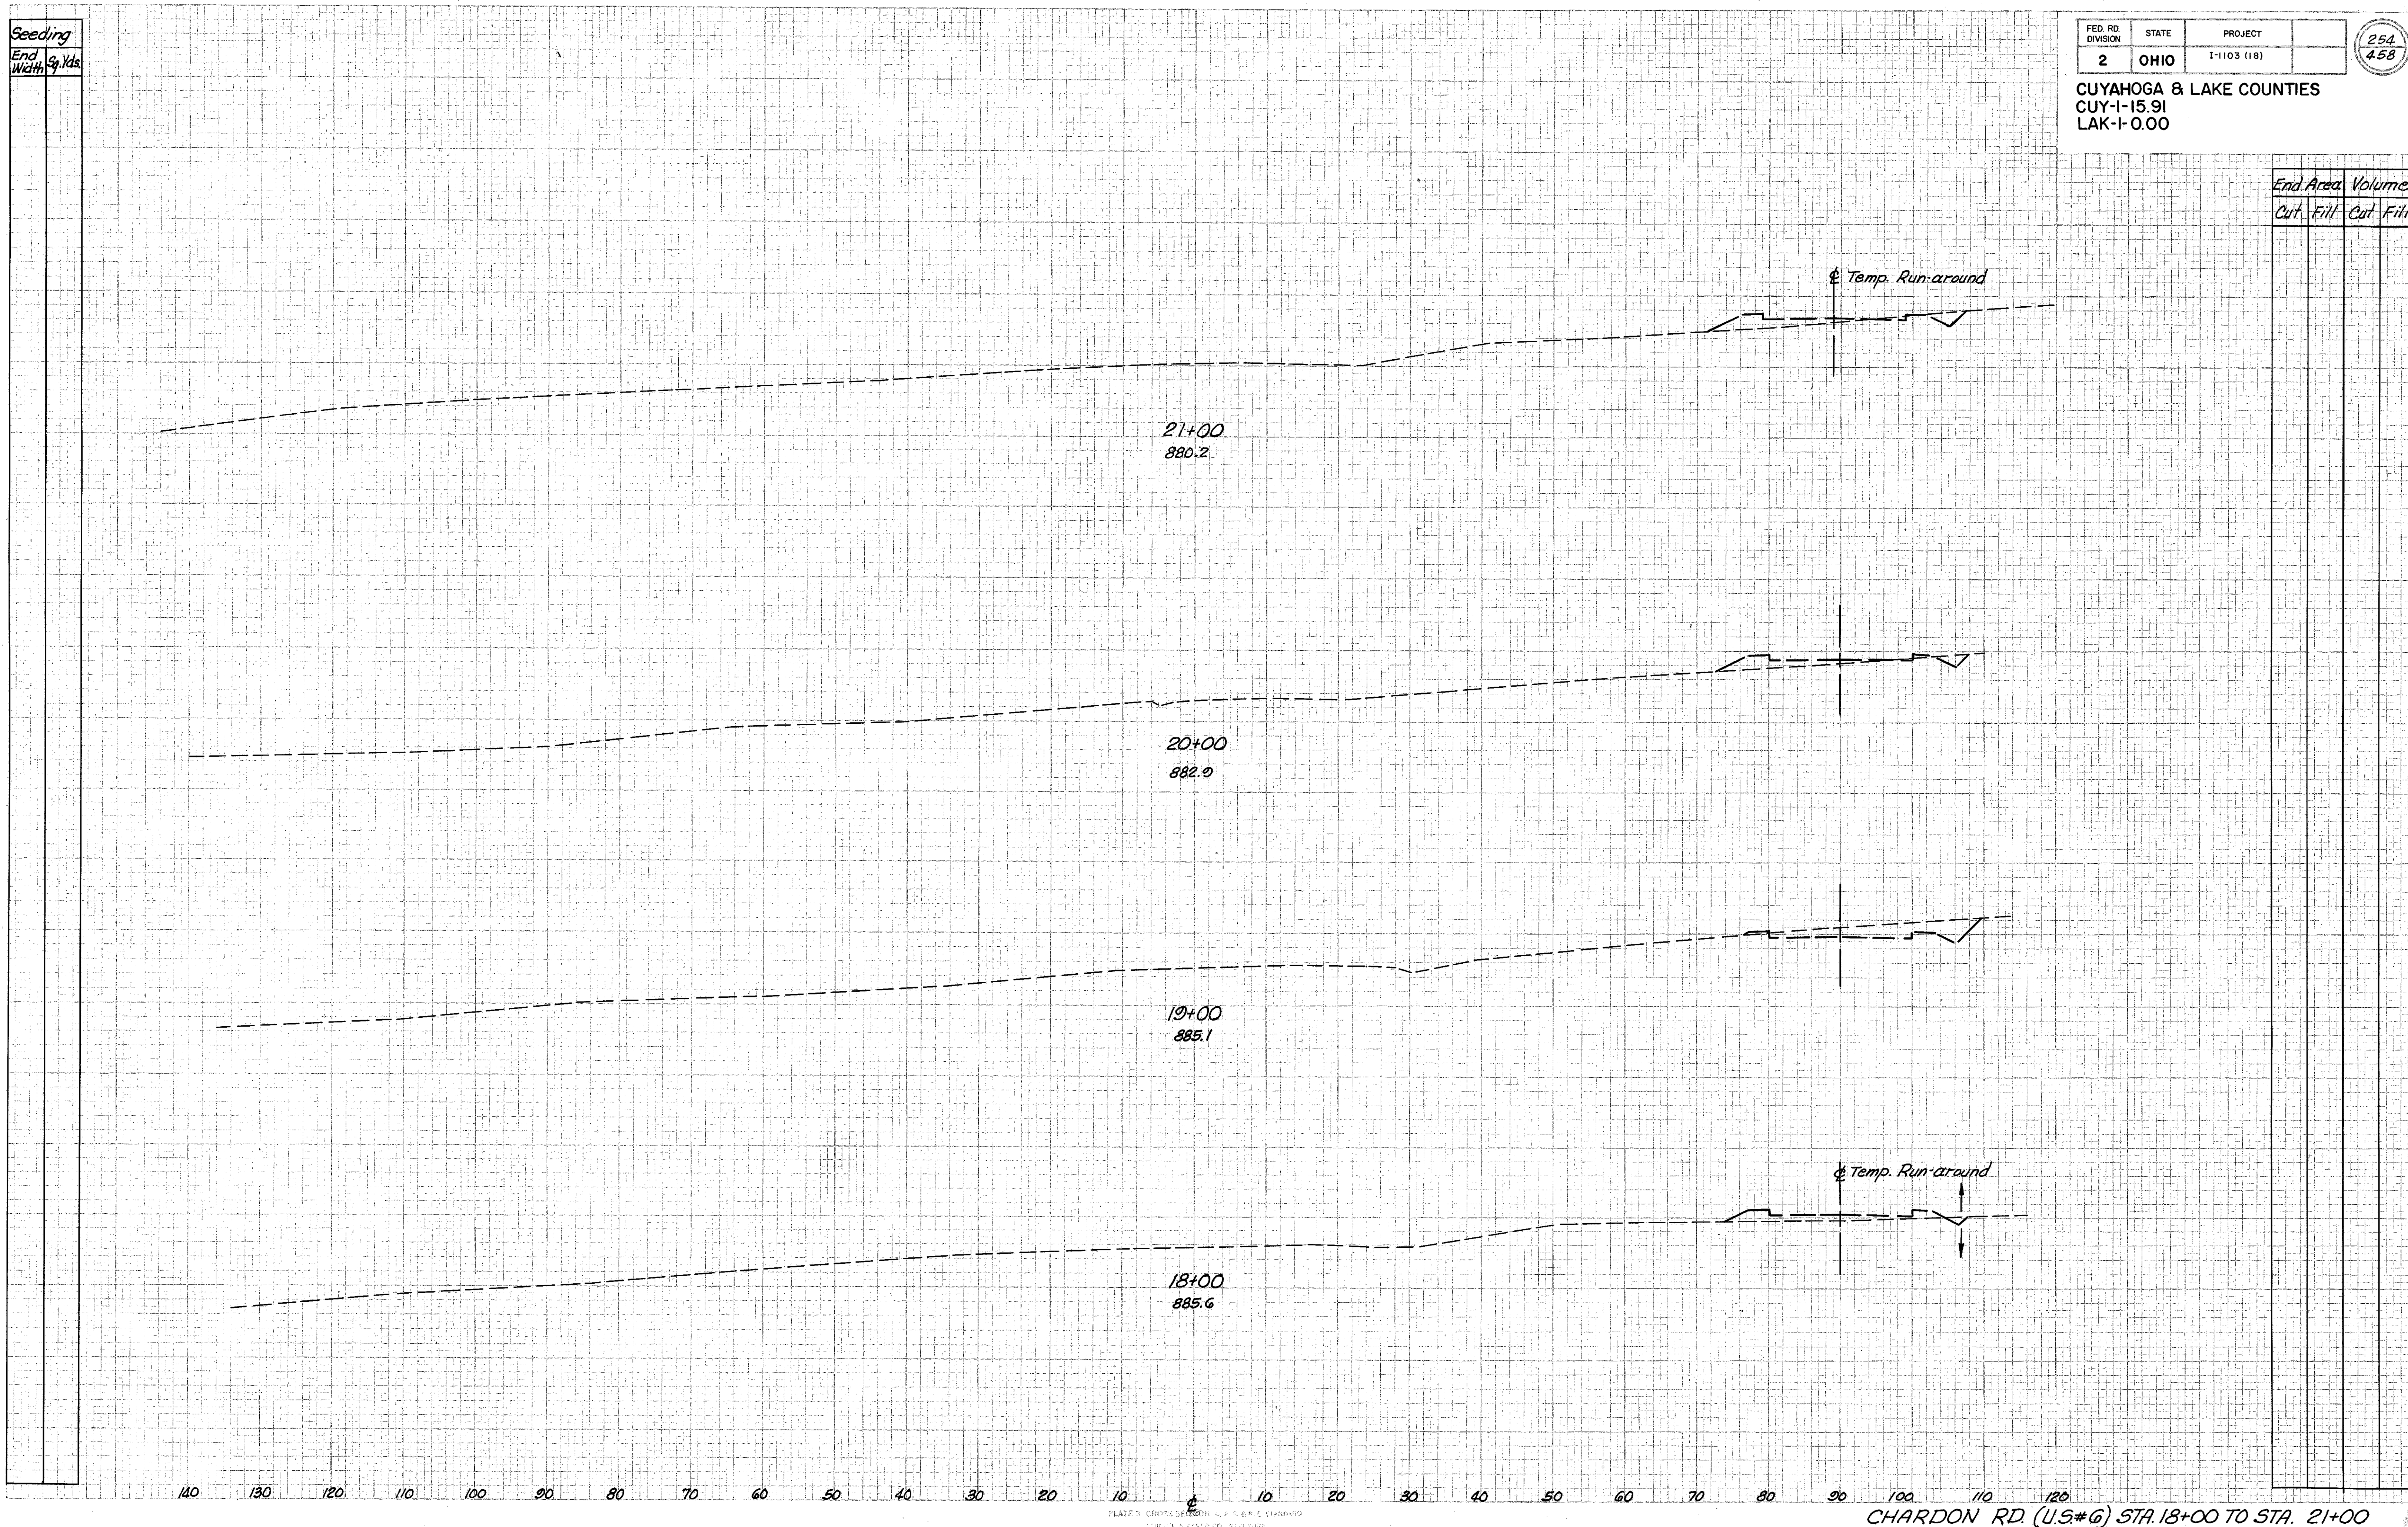


PLATE 2 CROSS SECTION & PROFILE STANDARD  
100' X 30' PAPER CO. 8 1/2" X 11"

CHARDON RD. (U.S.#6) STA. 18+00 TO STA. 21+00