


Seeding
End
Width
Sq. Yd.

| | | |
|----------|-------|-------------|
| PER. NO. | STATE | PROJECT |
| 2 | OHIO | I-1103 (18) |

261
458

CUYAHOGA & LAKE COUNTIES
CUY-1-15.91
LAK-1-0.00

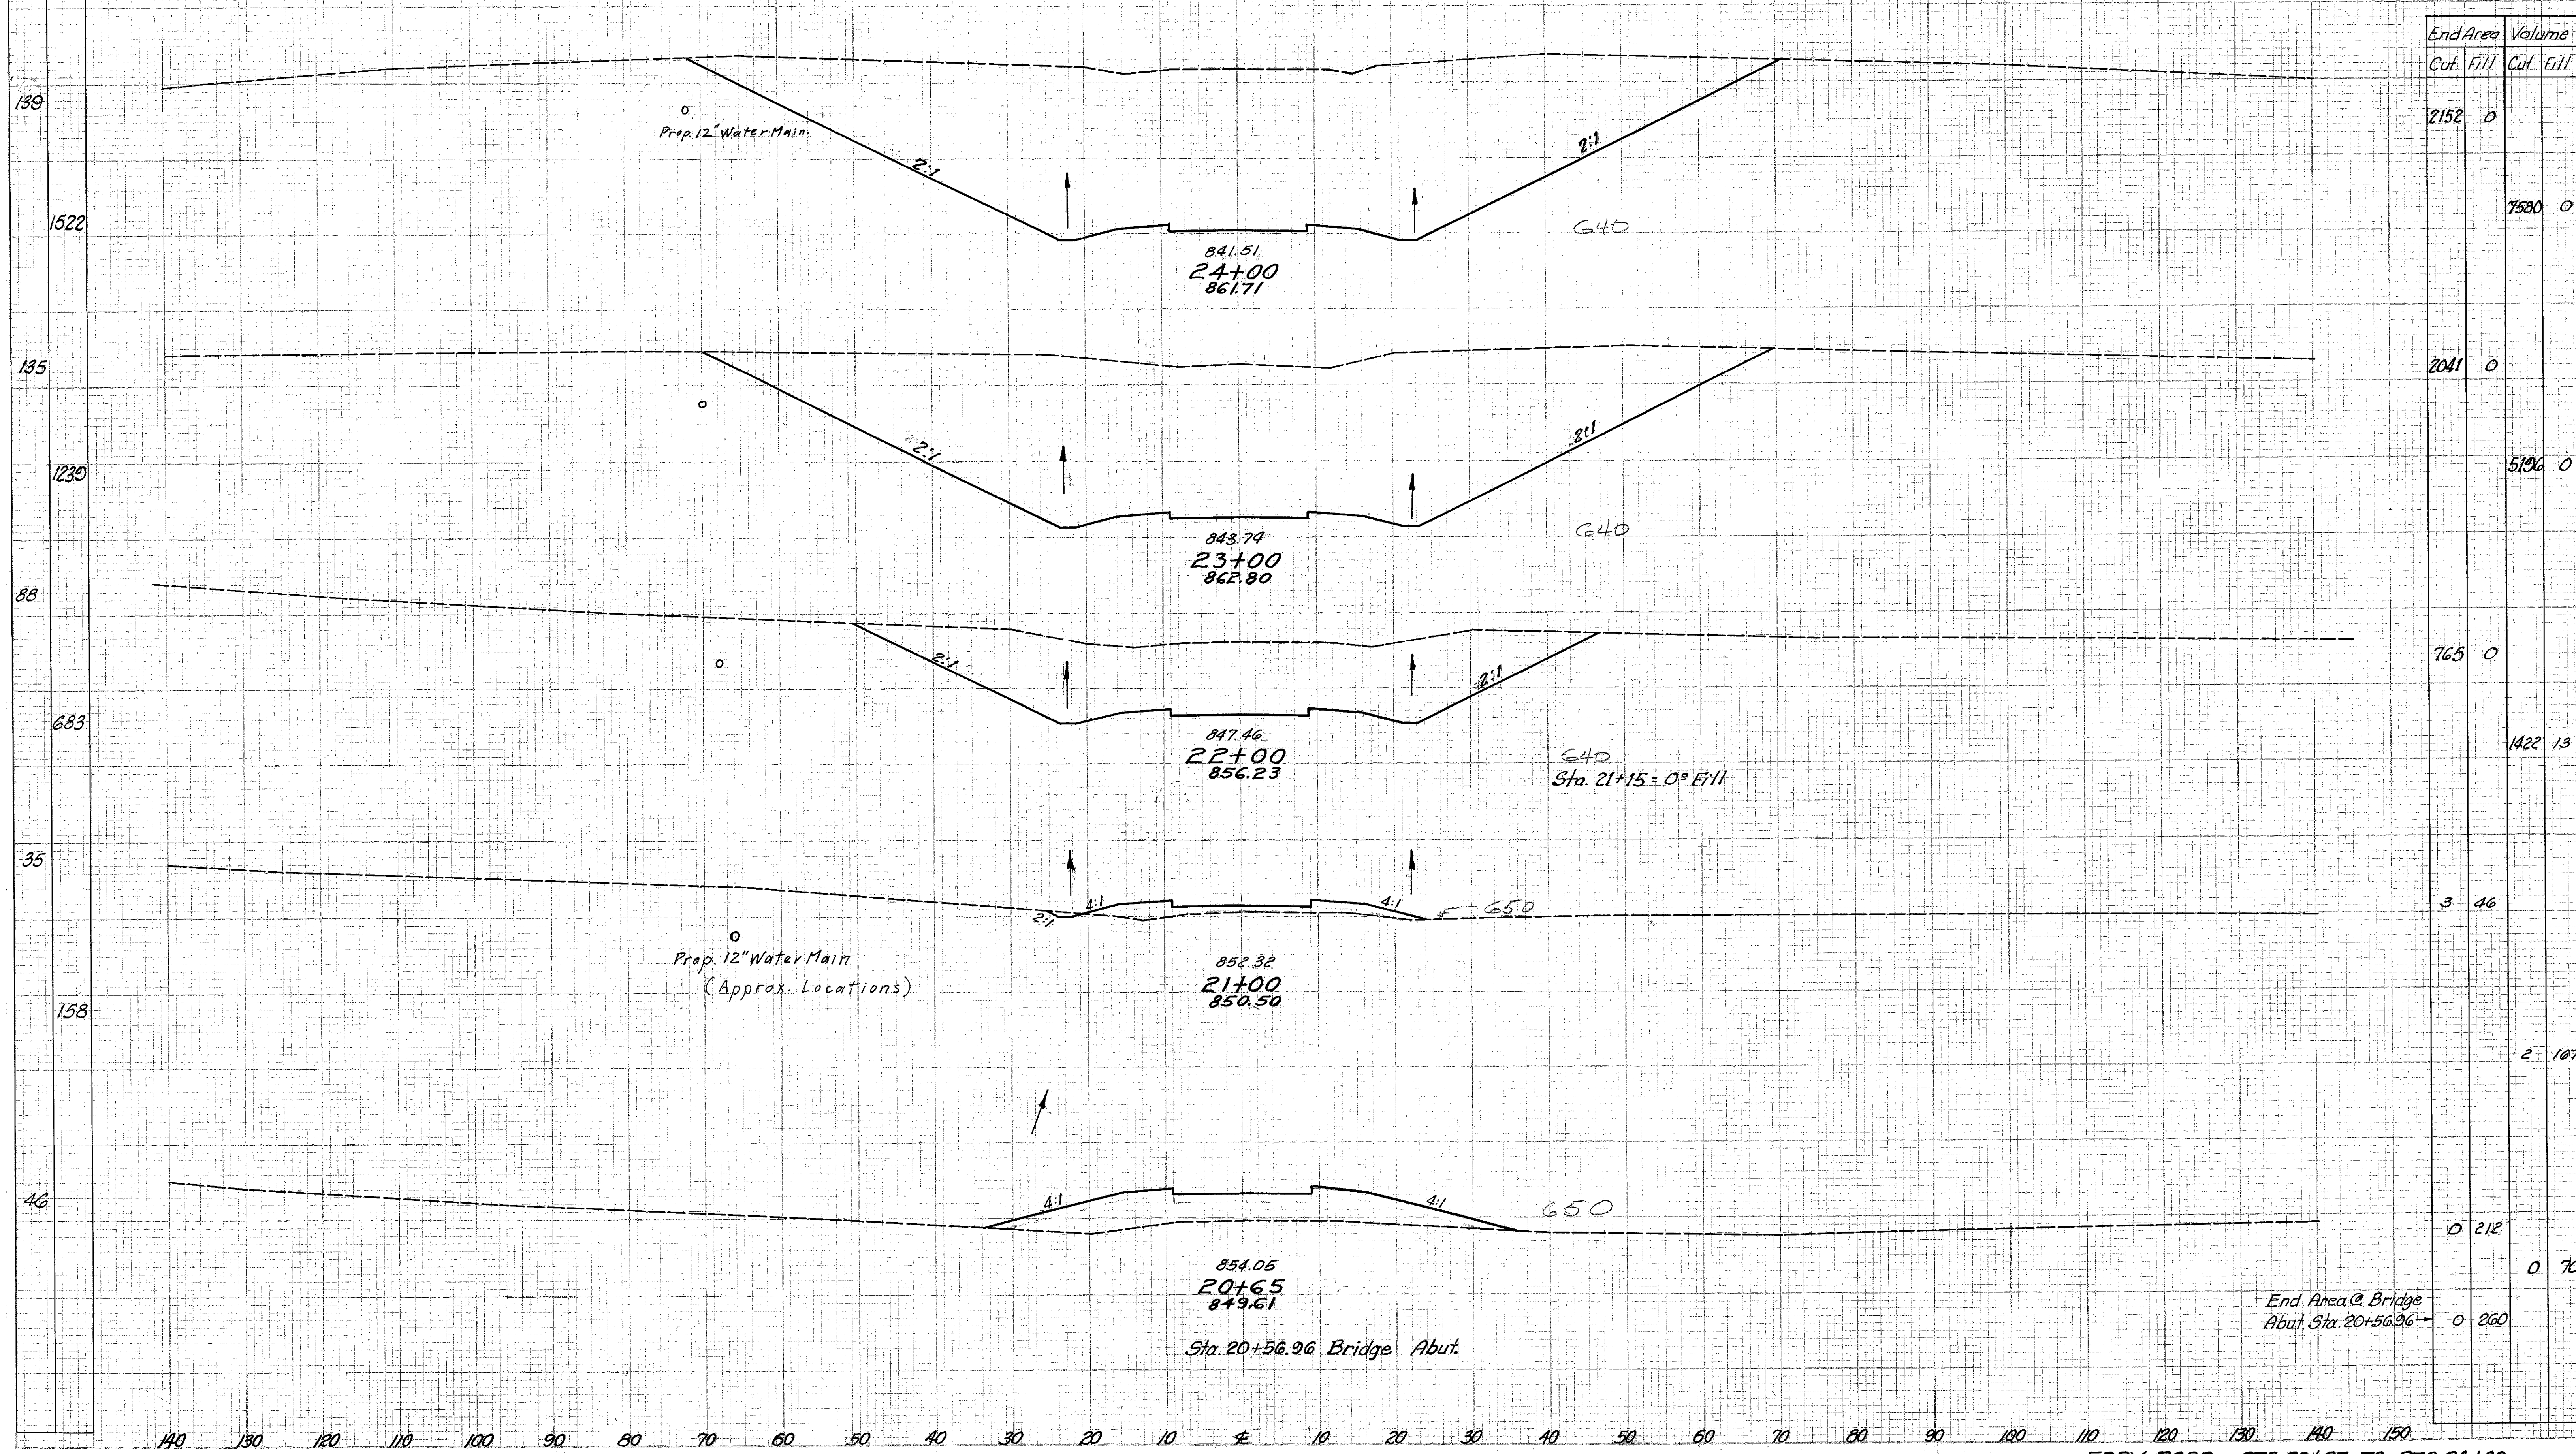

| End Area | | Volume | |
|----------|------|--------|------|
| Cut | Fill | Cut | Fill |
| 2152 | 0 | | |
| | | 7580 | 0 |
| 2041 | 0 | | |
| | | 5196 | 0 |
| 765 | 0 | | |
| | | 1422 | 13 |
| 3 | 46 | | |
| | | 2 | 167 |
| 0 | 212 | | |
| | | 0 | 70 |
| 0 | 260 | | |

End Area @ Bridge
Abut. Sta. 20+56.96 →

Sta. 20+56.96 Bridge Abut.

EDDY ROAD STA. 20+65 TO STA. 24+00