


CUYAHOGA & LAKE COUNTIES
 CUY-I-15.91
 LAK-I-0.00

Seeding	End Area		Volume	
	Cut	Fill	Cut	Fill
67	11	0	385	0
778	341	0	120	6
73	0	65	7	8
206	51	0		
Totals	512	14		
90	11	0	508	0
1117	484	0	242	7
111	0	61	7	7
Totals	817	14		
1300	11	0	759	0
123	477	0		
1456	0	52	7	6
Totals	1033	12		

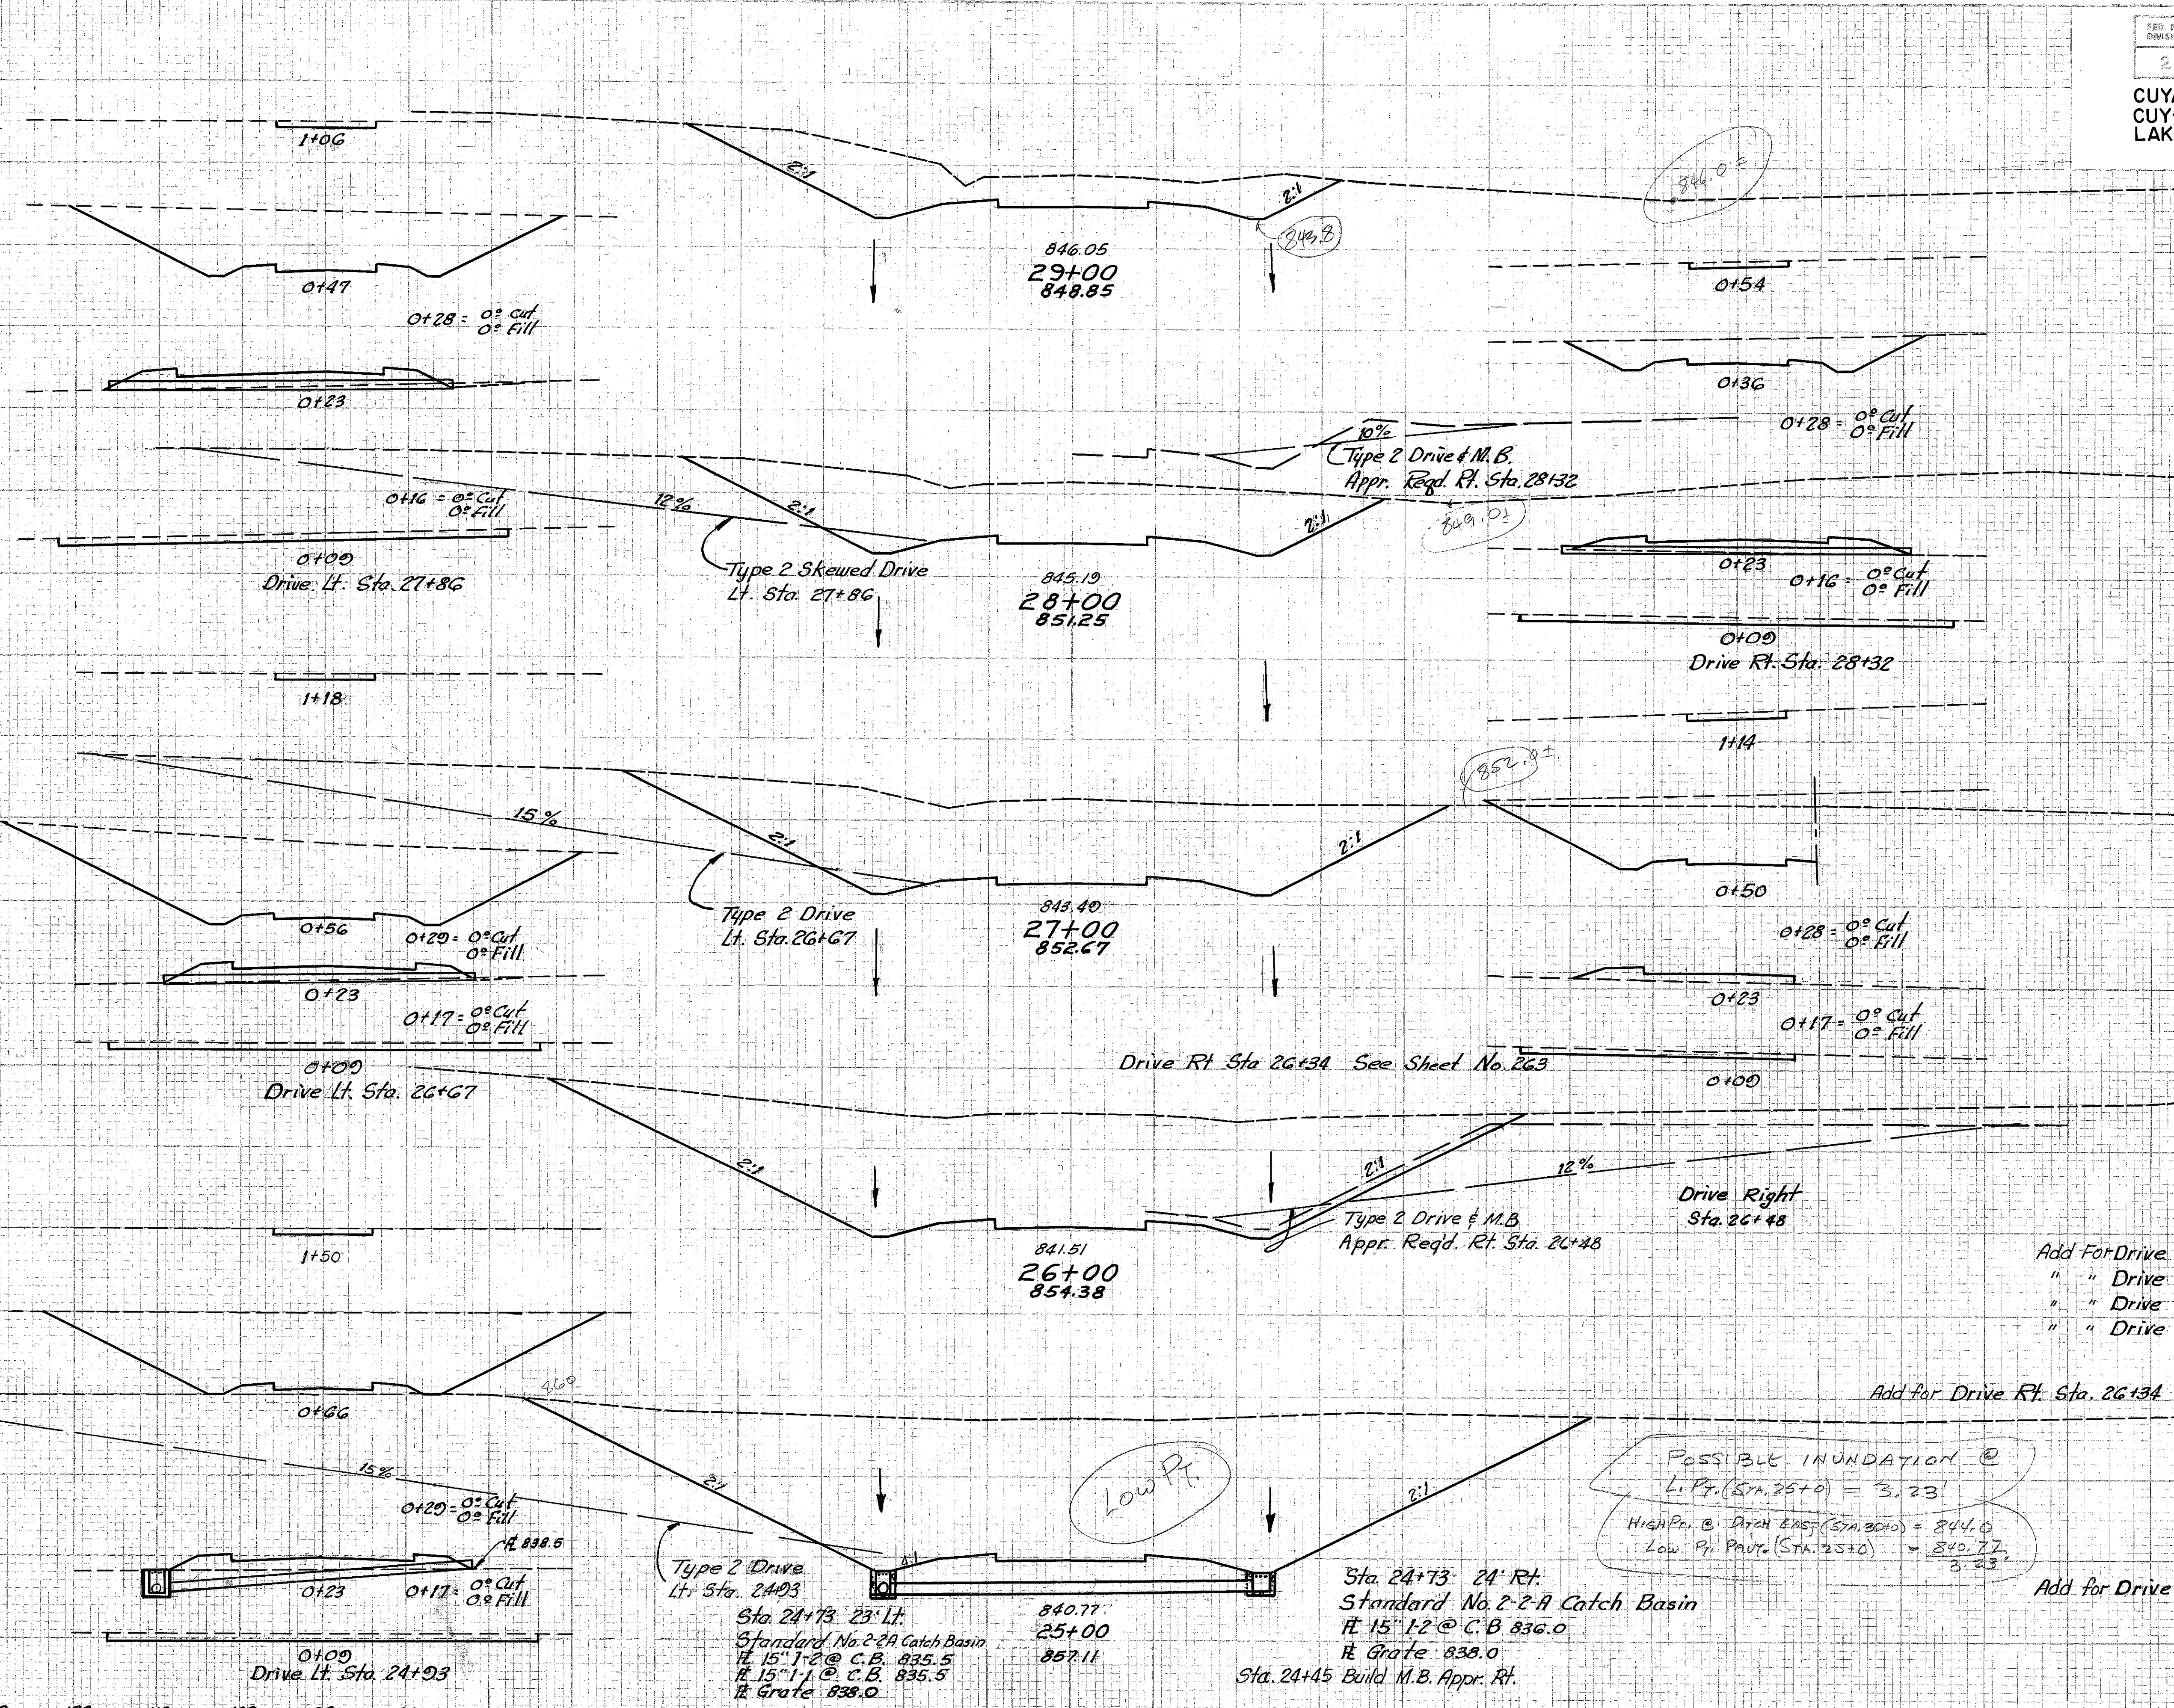

End Area	Volume		End Area	Volume	
	Cut	Fill		Cut	Fill
11	0		330	0	
134	0	48			1567
0	61				516
50	0				6
Totals	74	14			2428
11	0				
276	0	340			795
0	26				3713
26	0				4
Totals	456	5			5265
					74
					512
					817
					456
					746
					1633
					1093
					7009

Add For Drive Rt. Sta. 28+32 → 74 4
 " " Drive Lt. Sta. 27+86 → 512 14
 " " Drive Lt. Sta. 26+67 → 817 14
 " " Drive Rt. Sta. 26+48 → 456 5
 Add For Drive Rt. Sta. 26+34 See Sheet No. 263 → 746 11
 Add for Drive Lt. Sta. 24+93 → 1093 12
 7009 0