


Seeding
End
Width
Sq. ft.

CUYAHOGA & LAKE COUNTIES
CUY-I-15.91
LAK-I-0.00

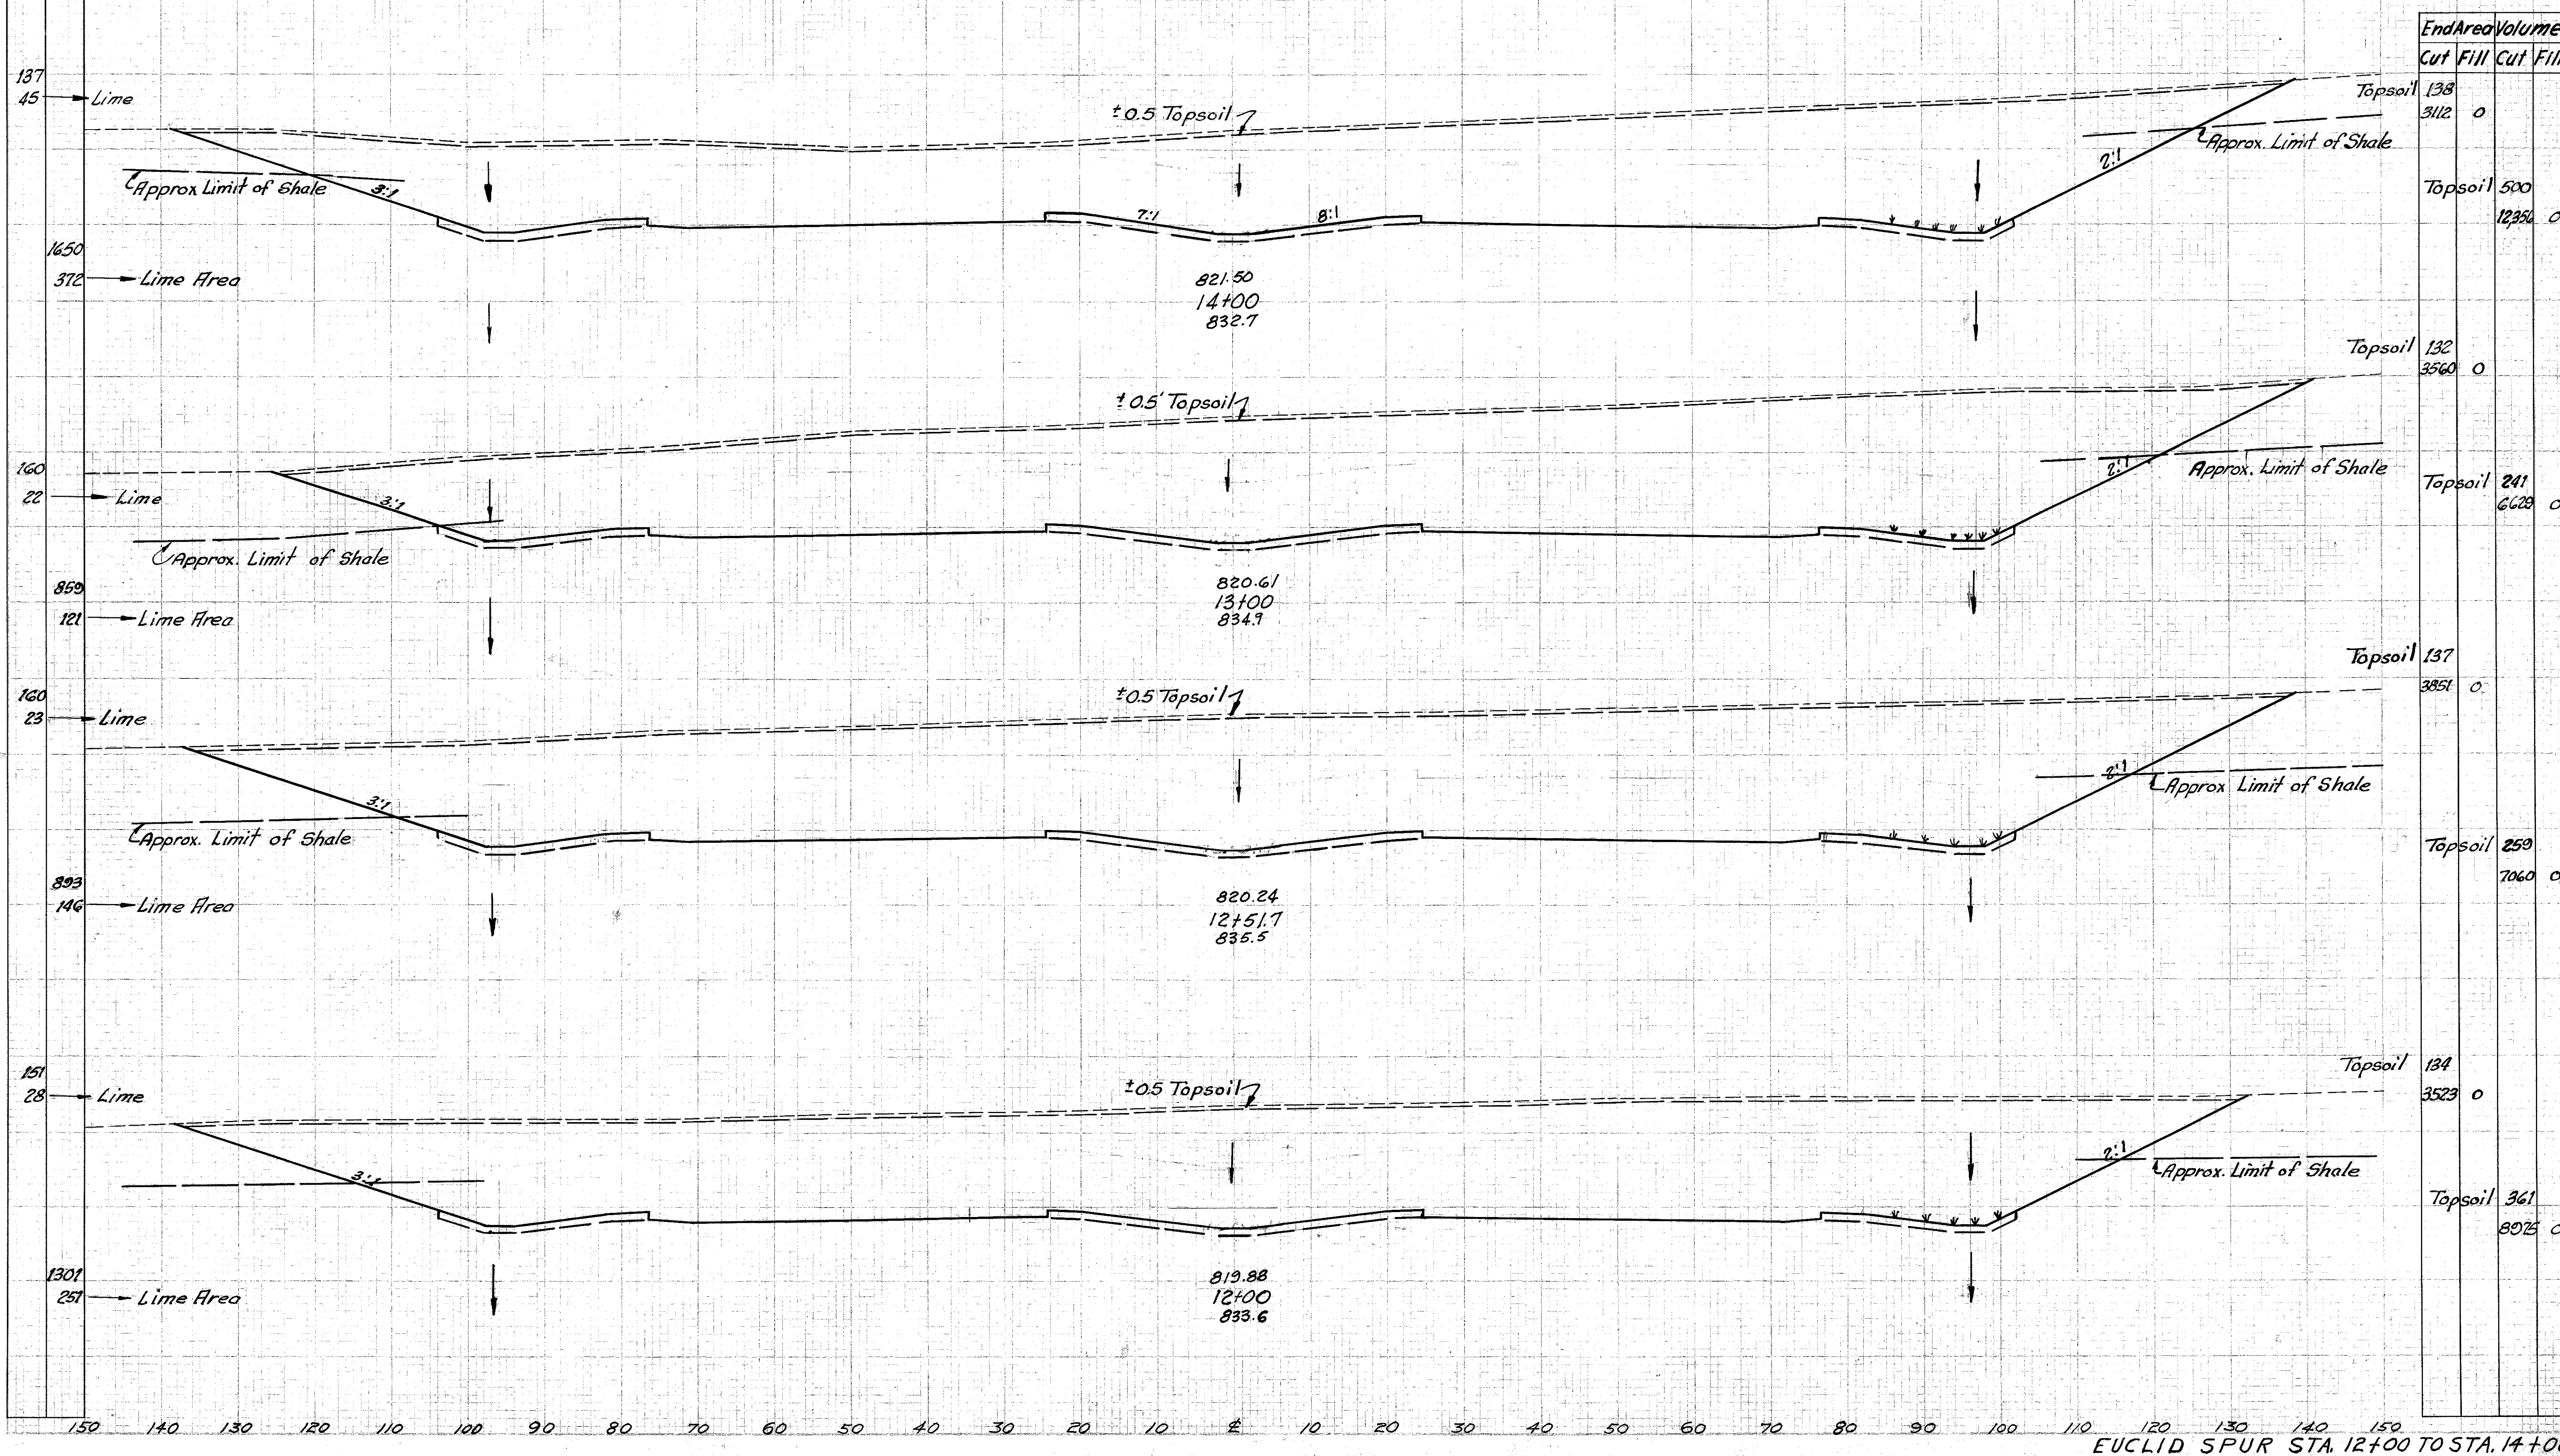

End Area	Volume	
	Cut	Fill
138	3112	0
Topsoil	500	12356
132	3560	0
Topsoil	241	6629
137	3851	0
Topsoil	259	7060
134	3523	0
Topsoil	361	8073