


CUYAHOGA & LAKE COUNTIES
 CUY-I-15.91
 LAK-I-0.00

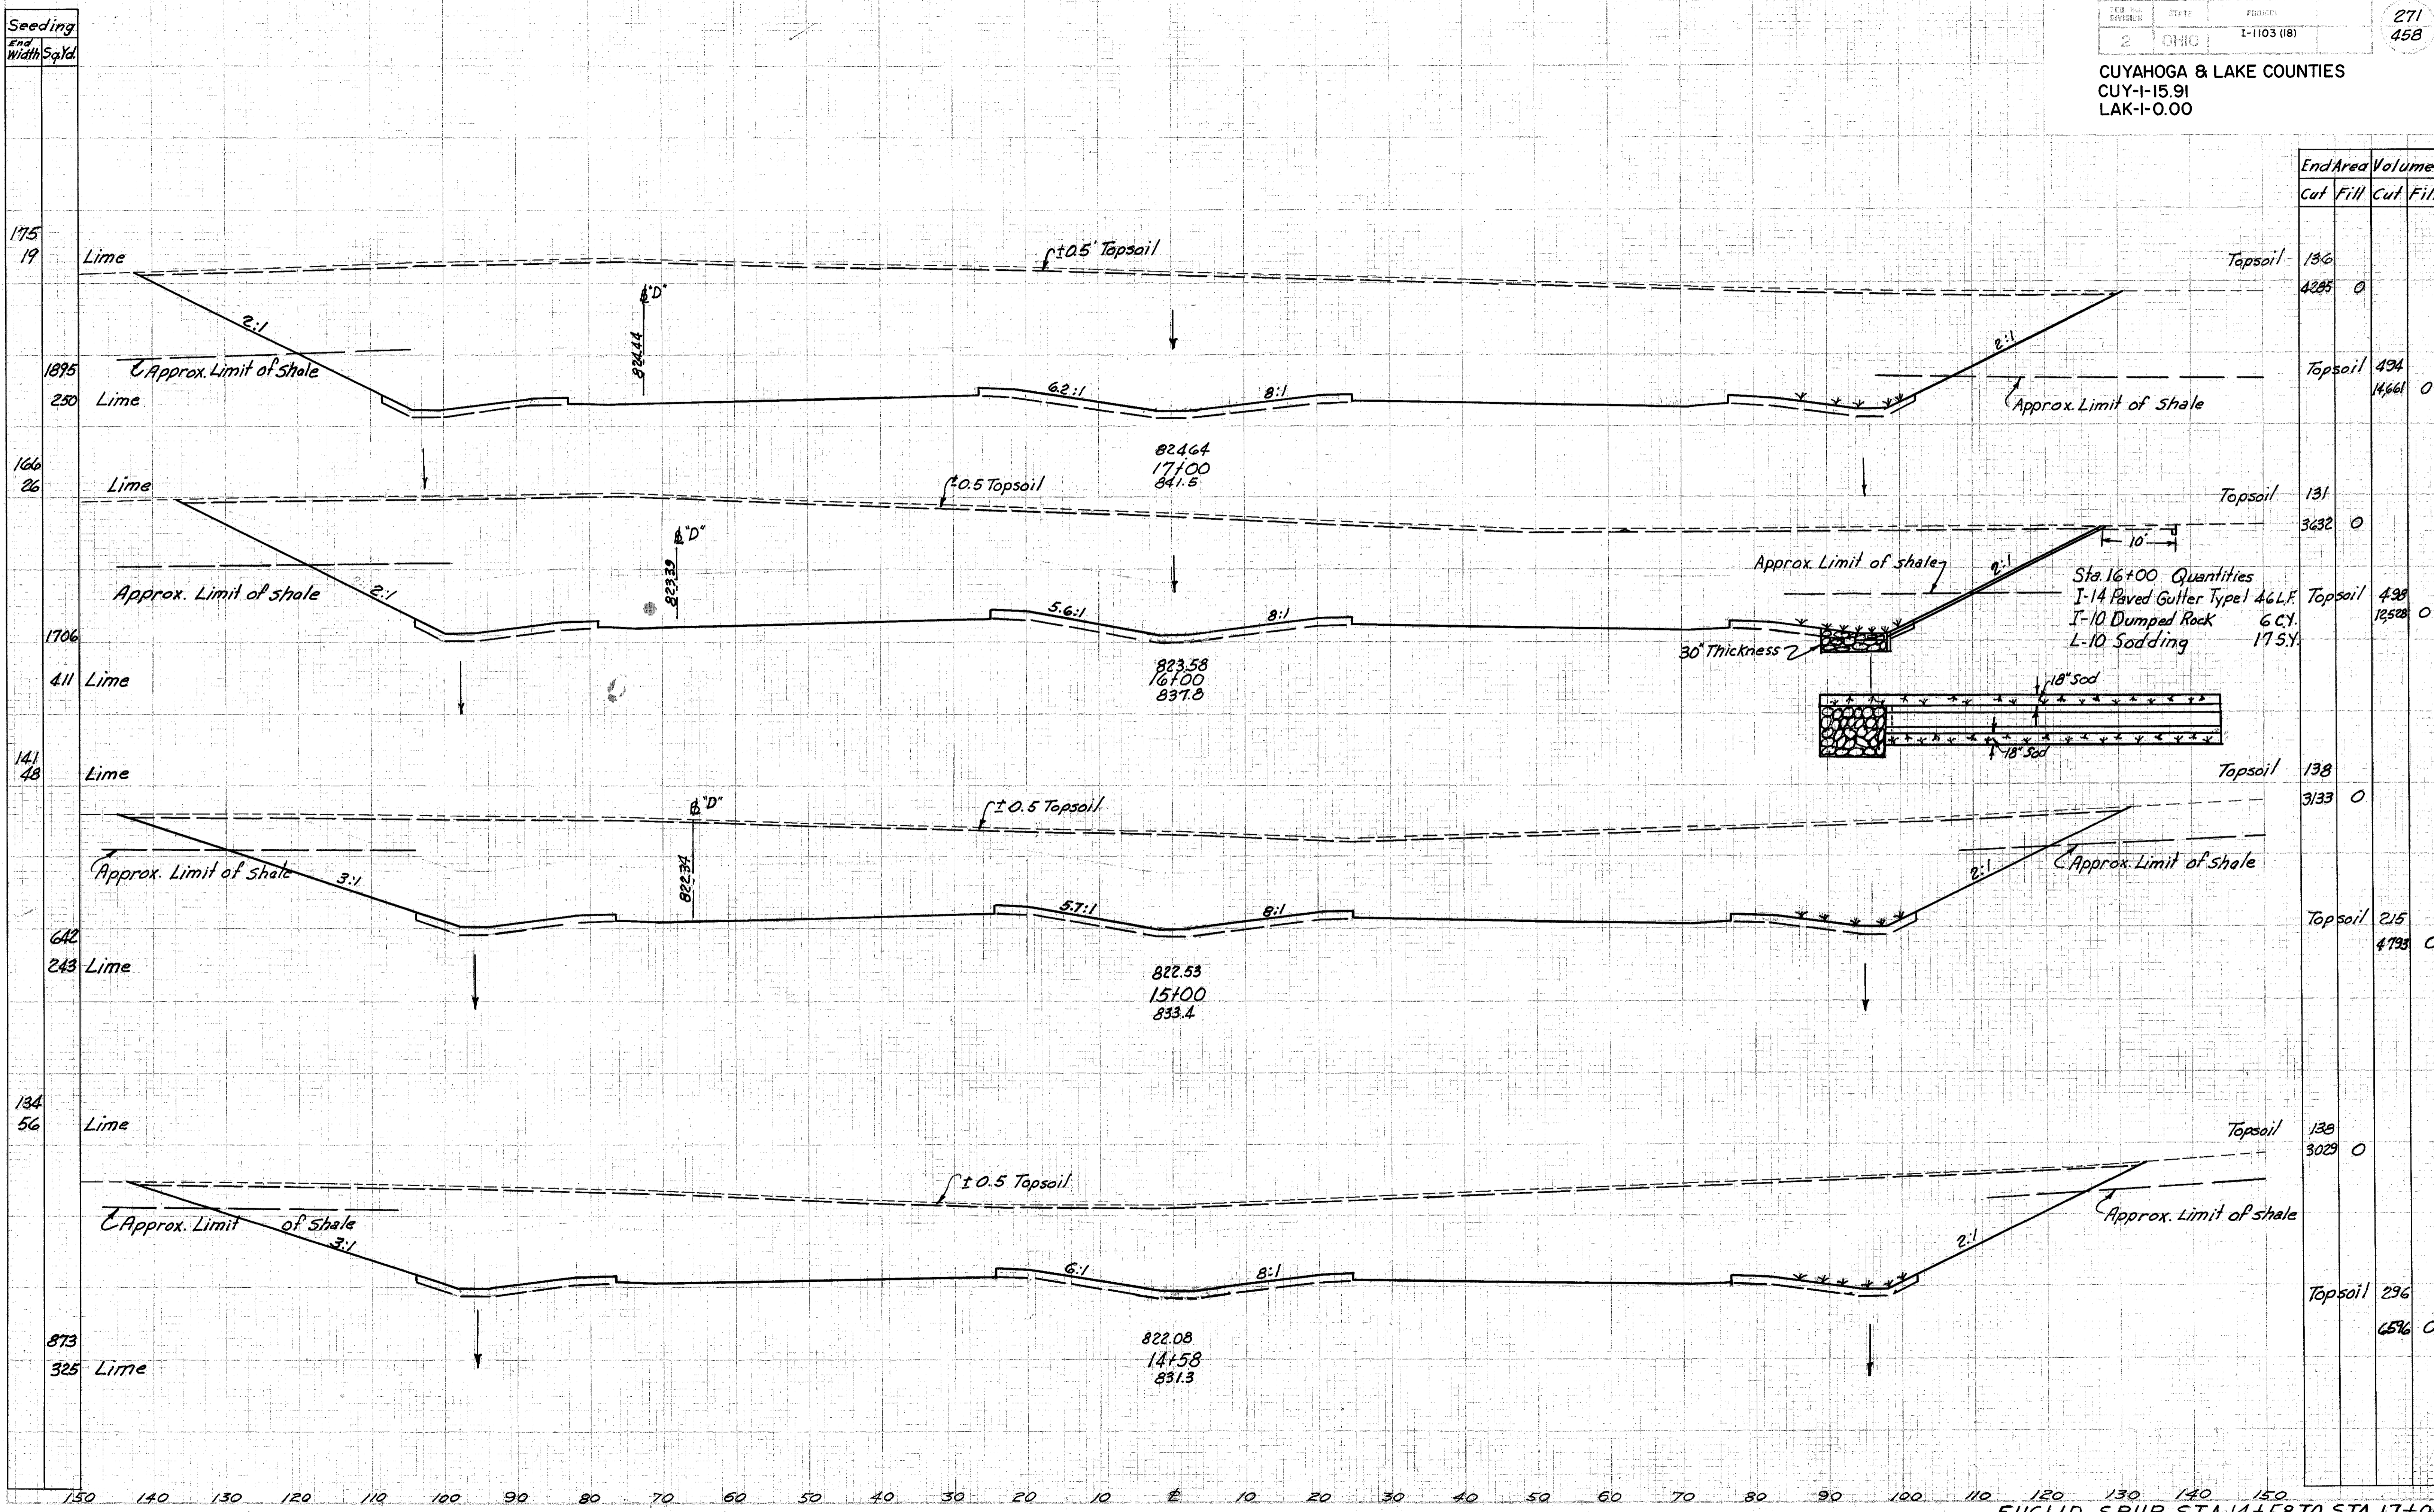

End Area	Volume	
	Cut	Fill
136	4285	0
494	14661	0
131	3632	0
428	12528	0
138	3133	0
215	4793	0
138	3029	0
296	6596	0