


CUYAHOGA & LAKE COUNTIES
 CUY-I-15.91
 LAK-I-0.00

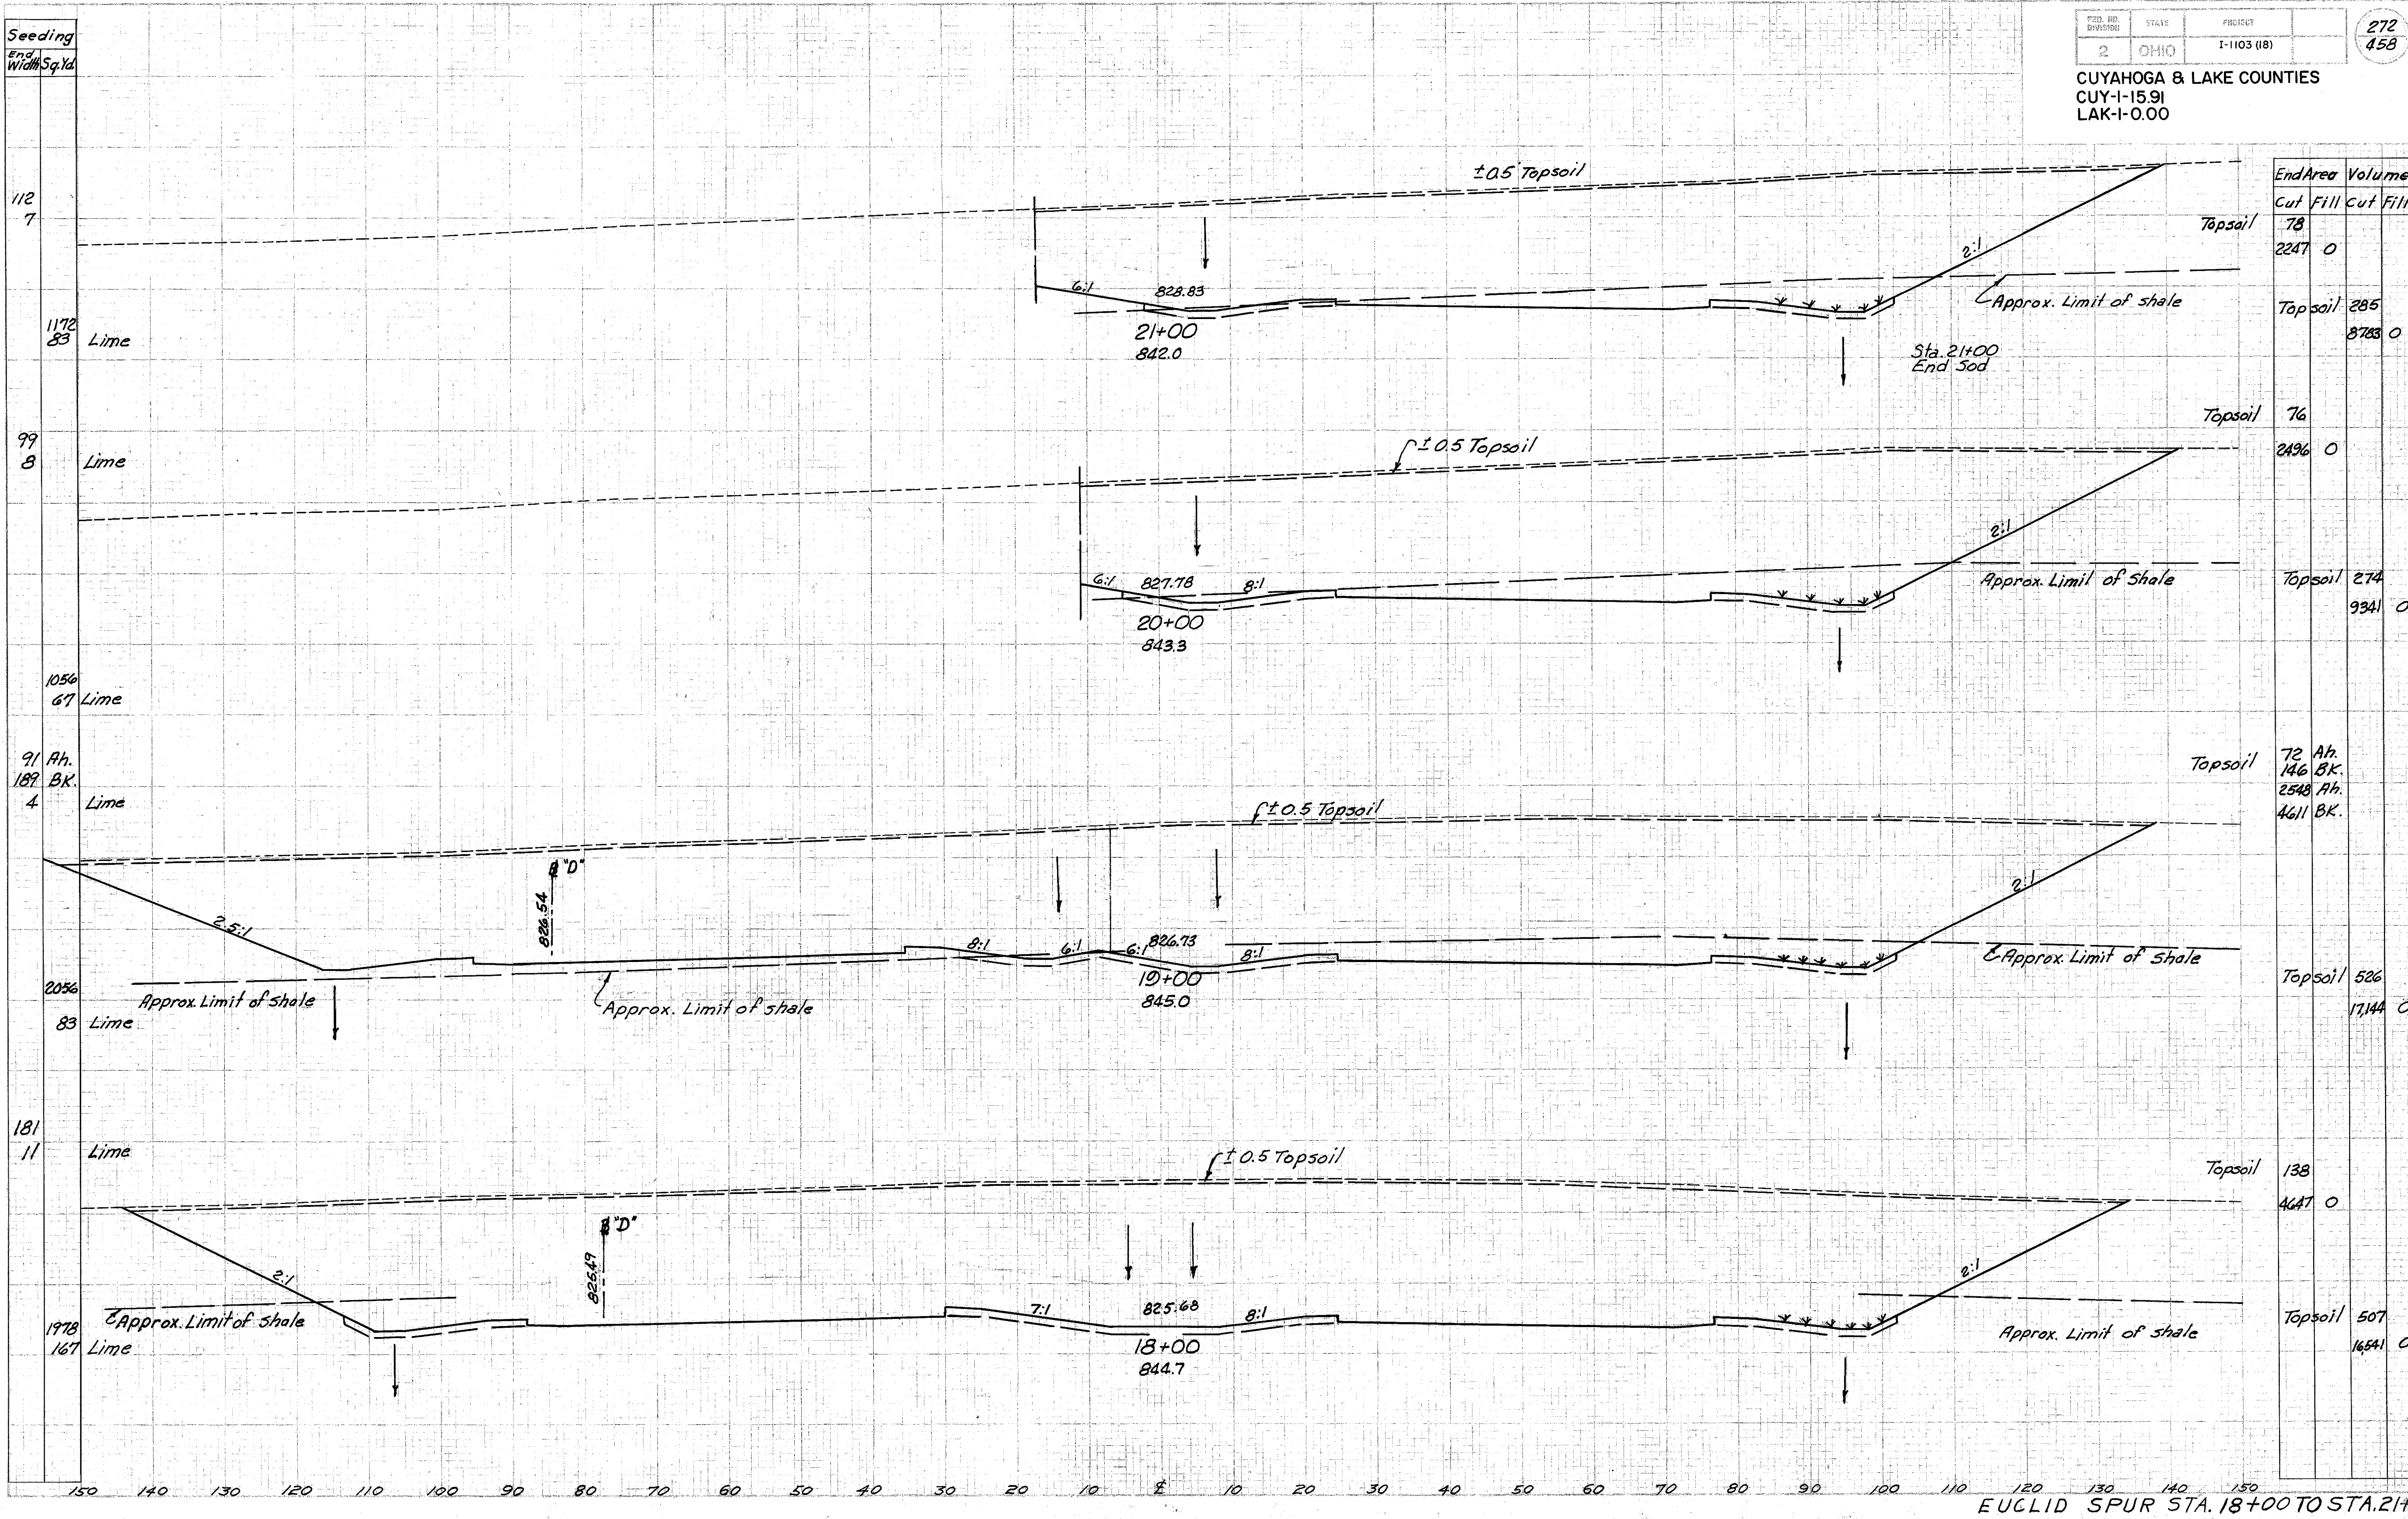

End Area	Volume
Cut	Fill
78	0
2247	0
Topsoil	285
	8783
76	0
2496	0
Topsoil	274
	9341
72 Ah.	
146 Bk.	
2548 Ah.	
4611 Bk.	
526	
17144	0
138	
4647	0
507	
16541	0