


Seeding  
End  
Width Sq. Yd.

CUYAHOGA & LAKE COUNTIES  
CUY-I-15.91  
LAK-I-0.00

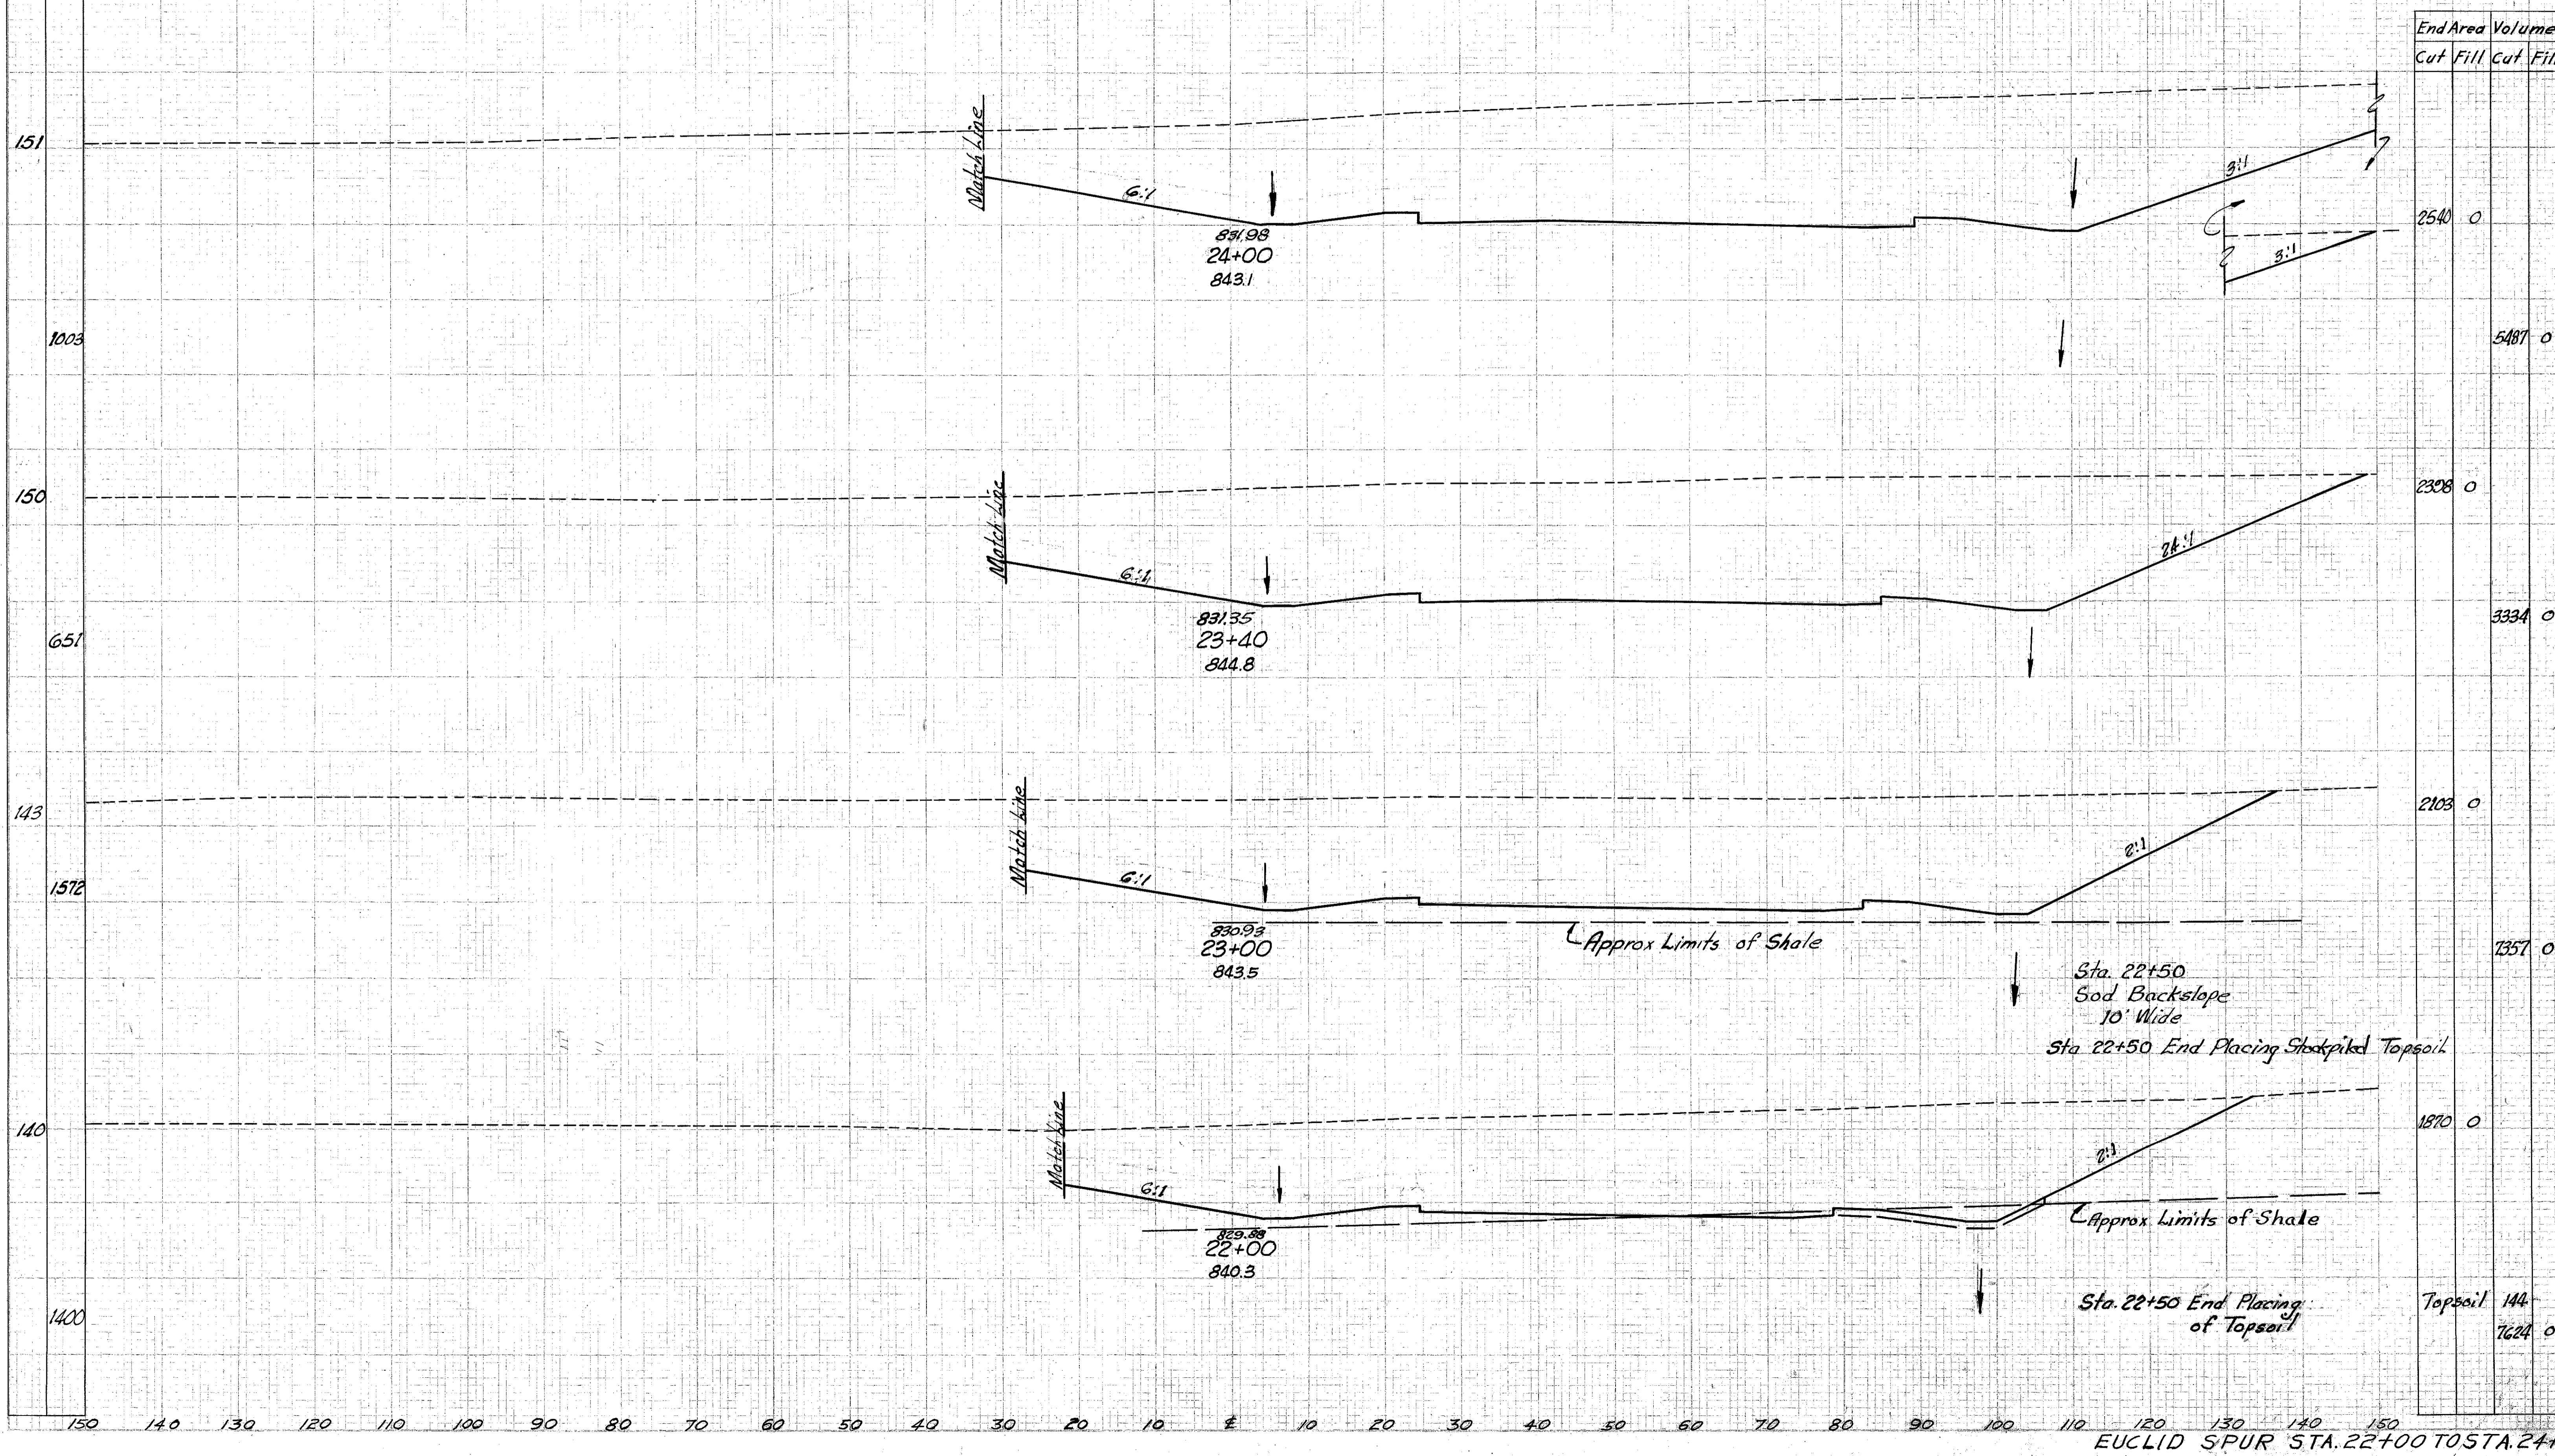

EUCLID SPUR STA. 22+00 TO STA. 24+00